

NOTES:

MISCELLANEOUS NOTES:


DEAN ST. BUILDING

SHEET CONTENT:


DRAWN BY: RSM

DATE:
06/30/21


SCALE:
1: - 20'

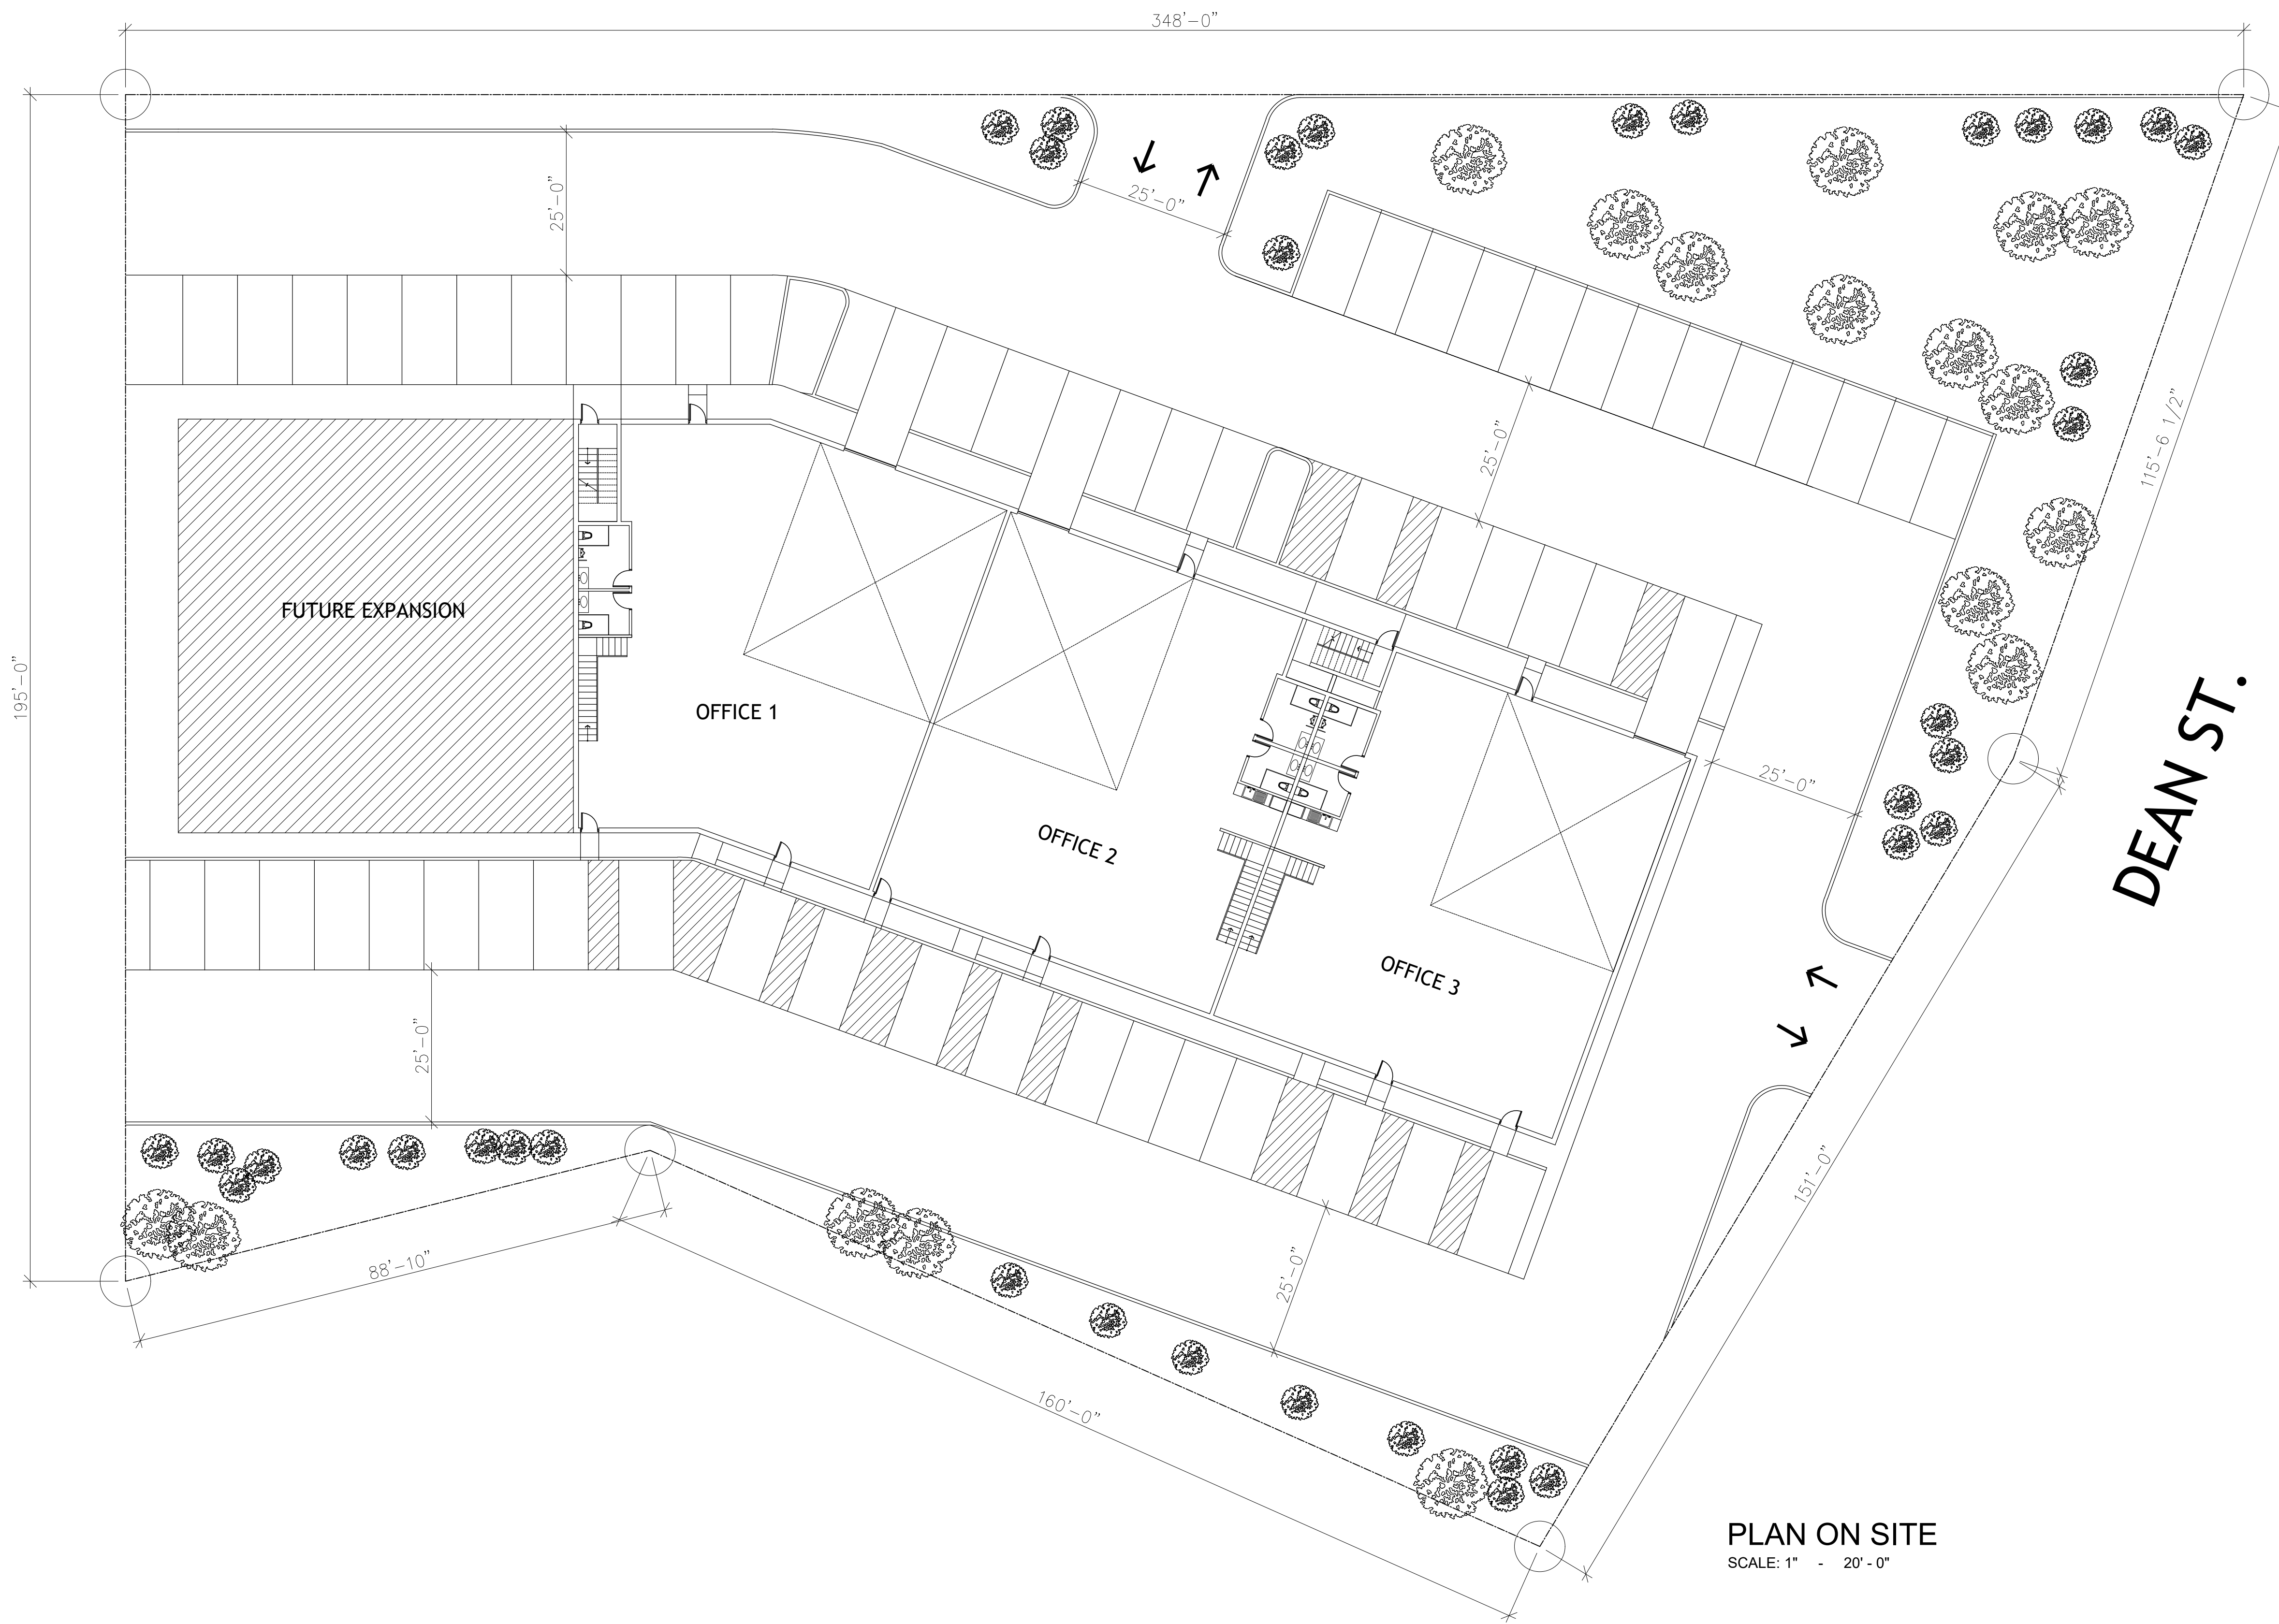


PLAN ON SITE
SCALE: 1" = 20'-0"

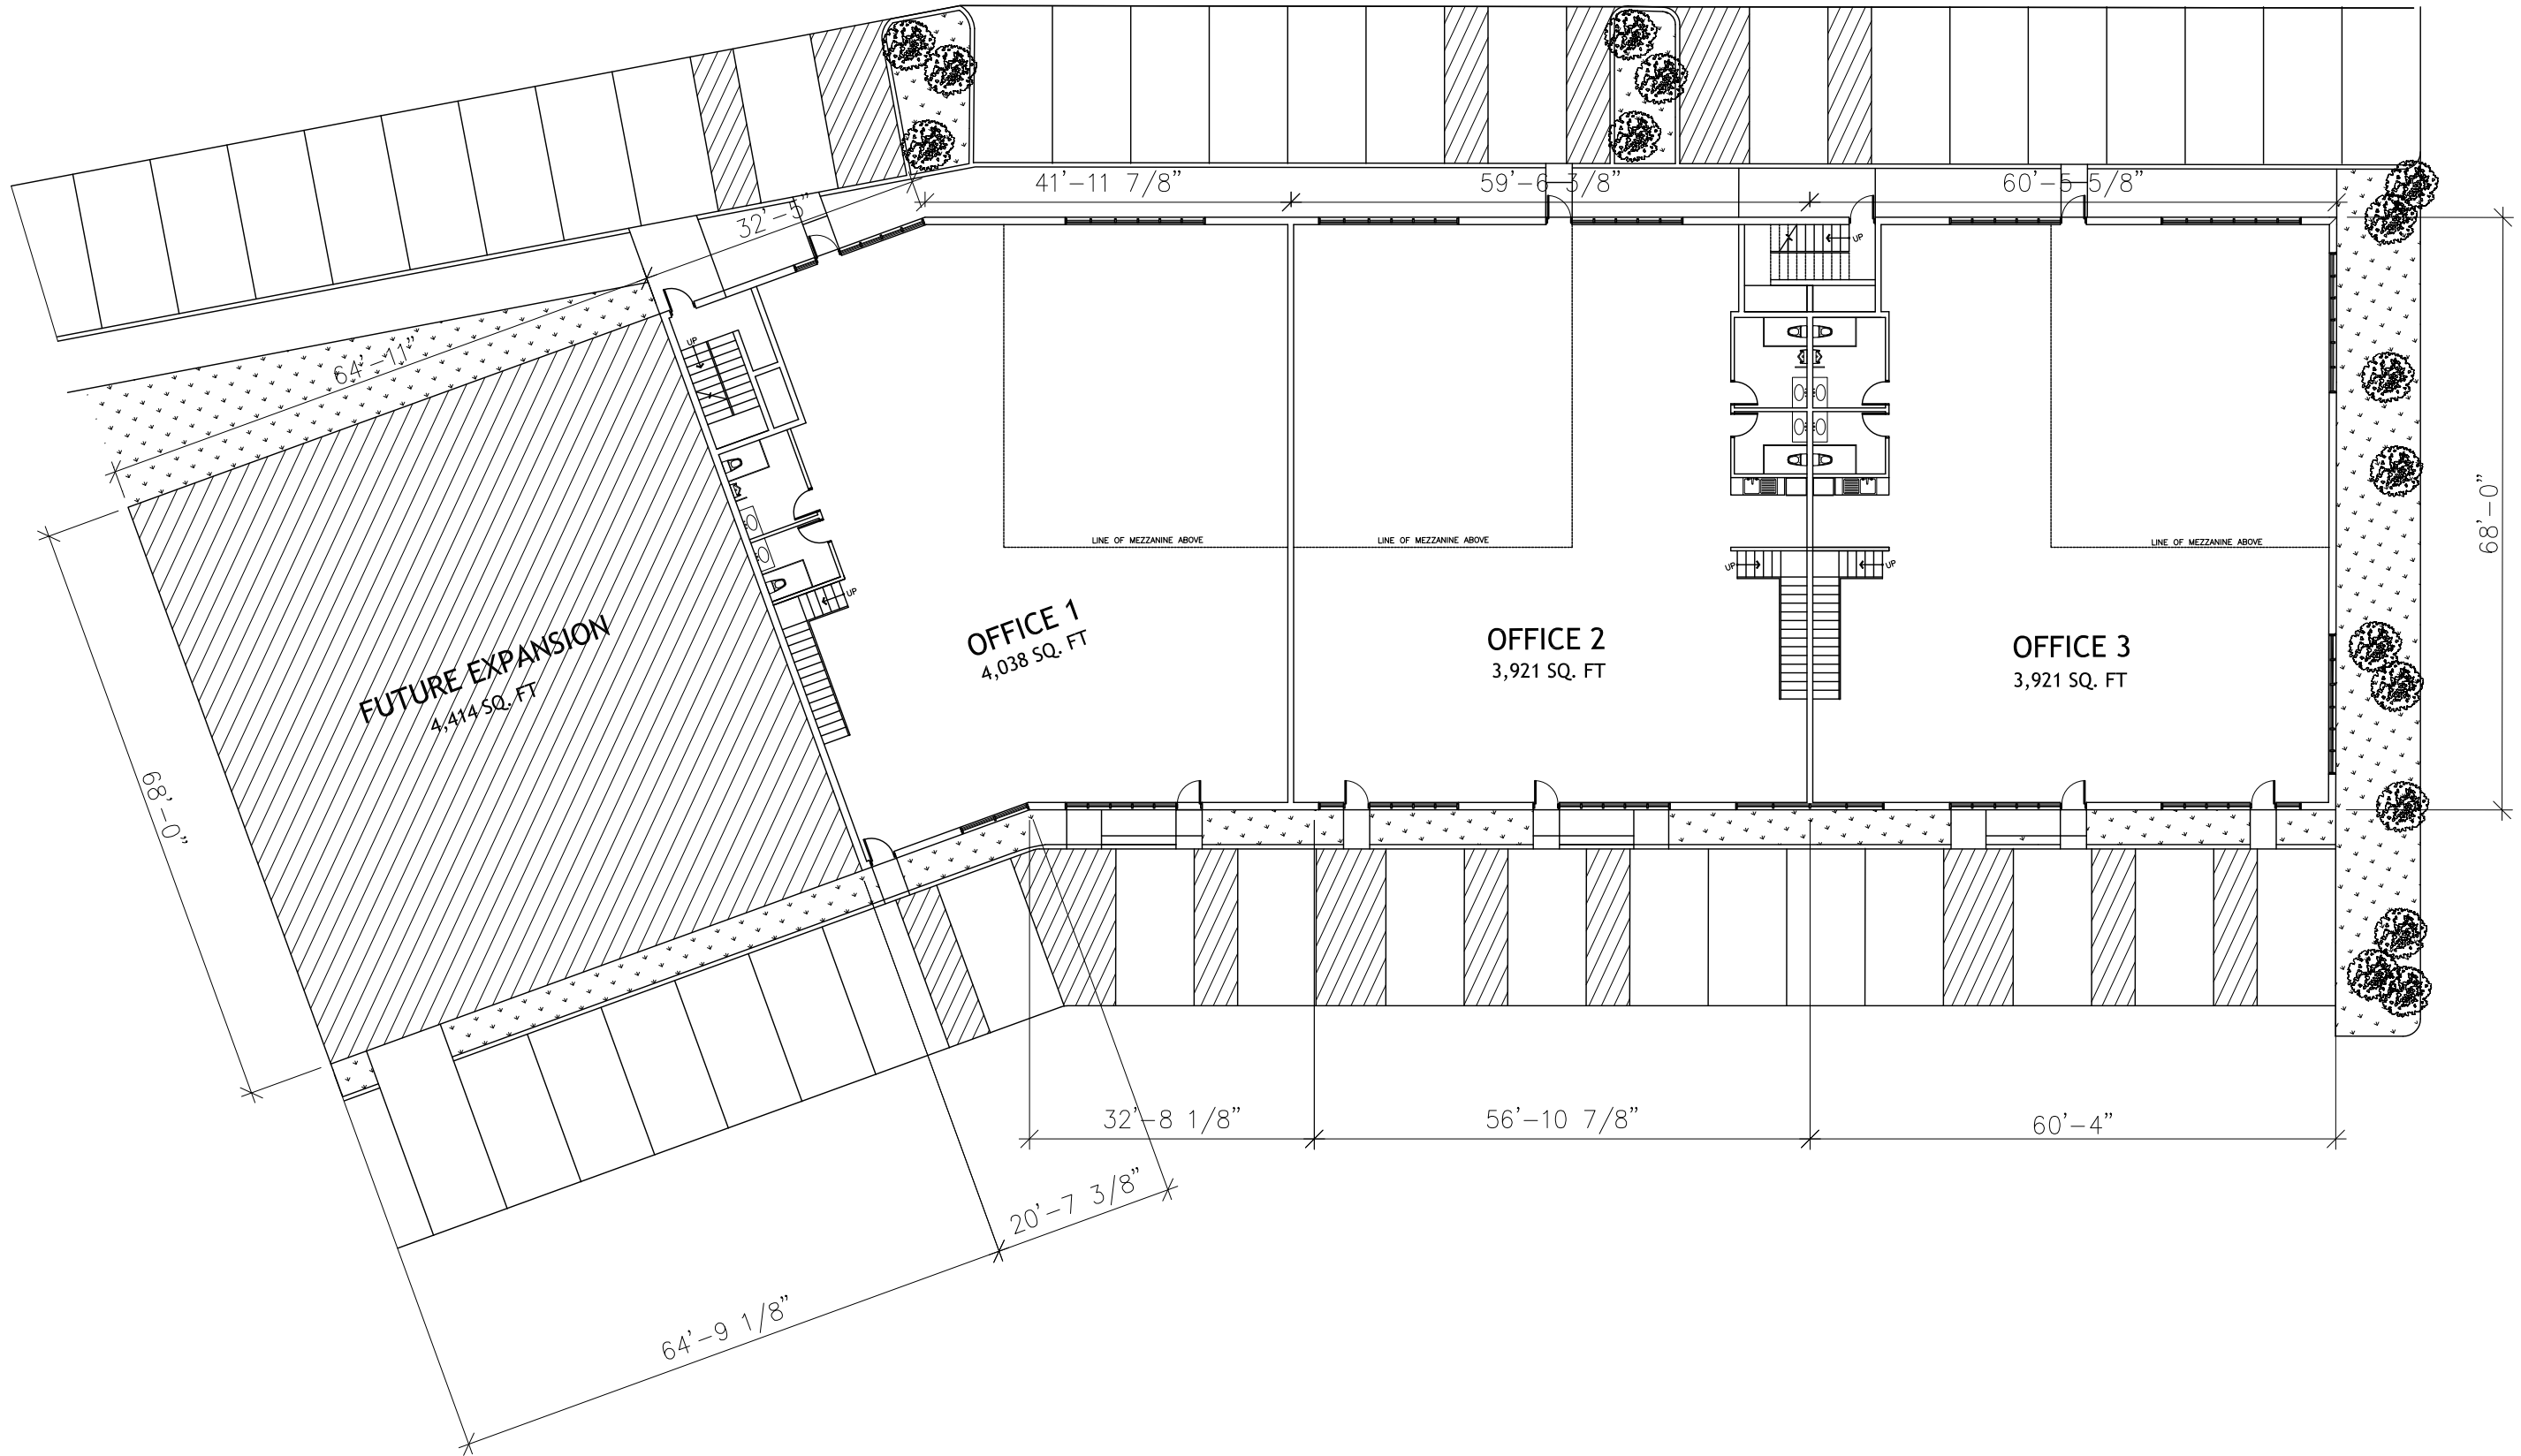


PROPOSED FIRST FLOOR PLAN
 SCALE: 1" - 20'-0"

 

DRAWN BY:	RSM
DATE:	04/28/2021
SCALE:	1" - 20'-0"

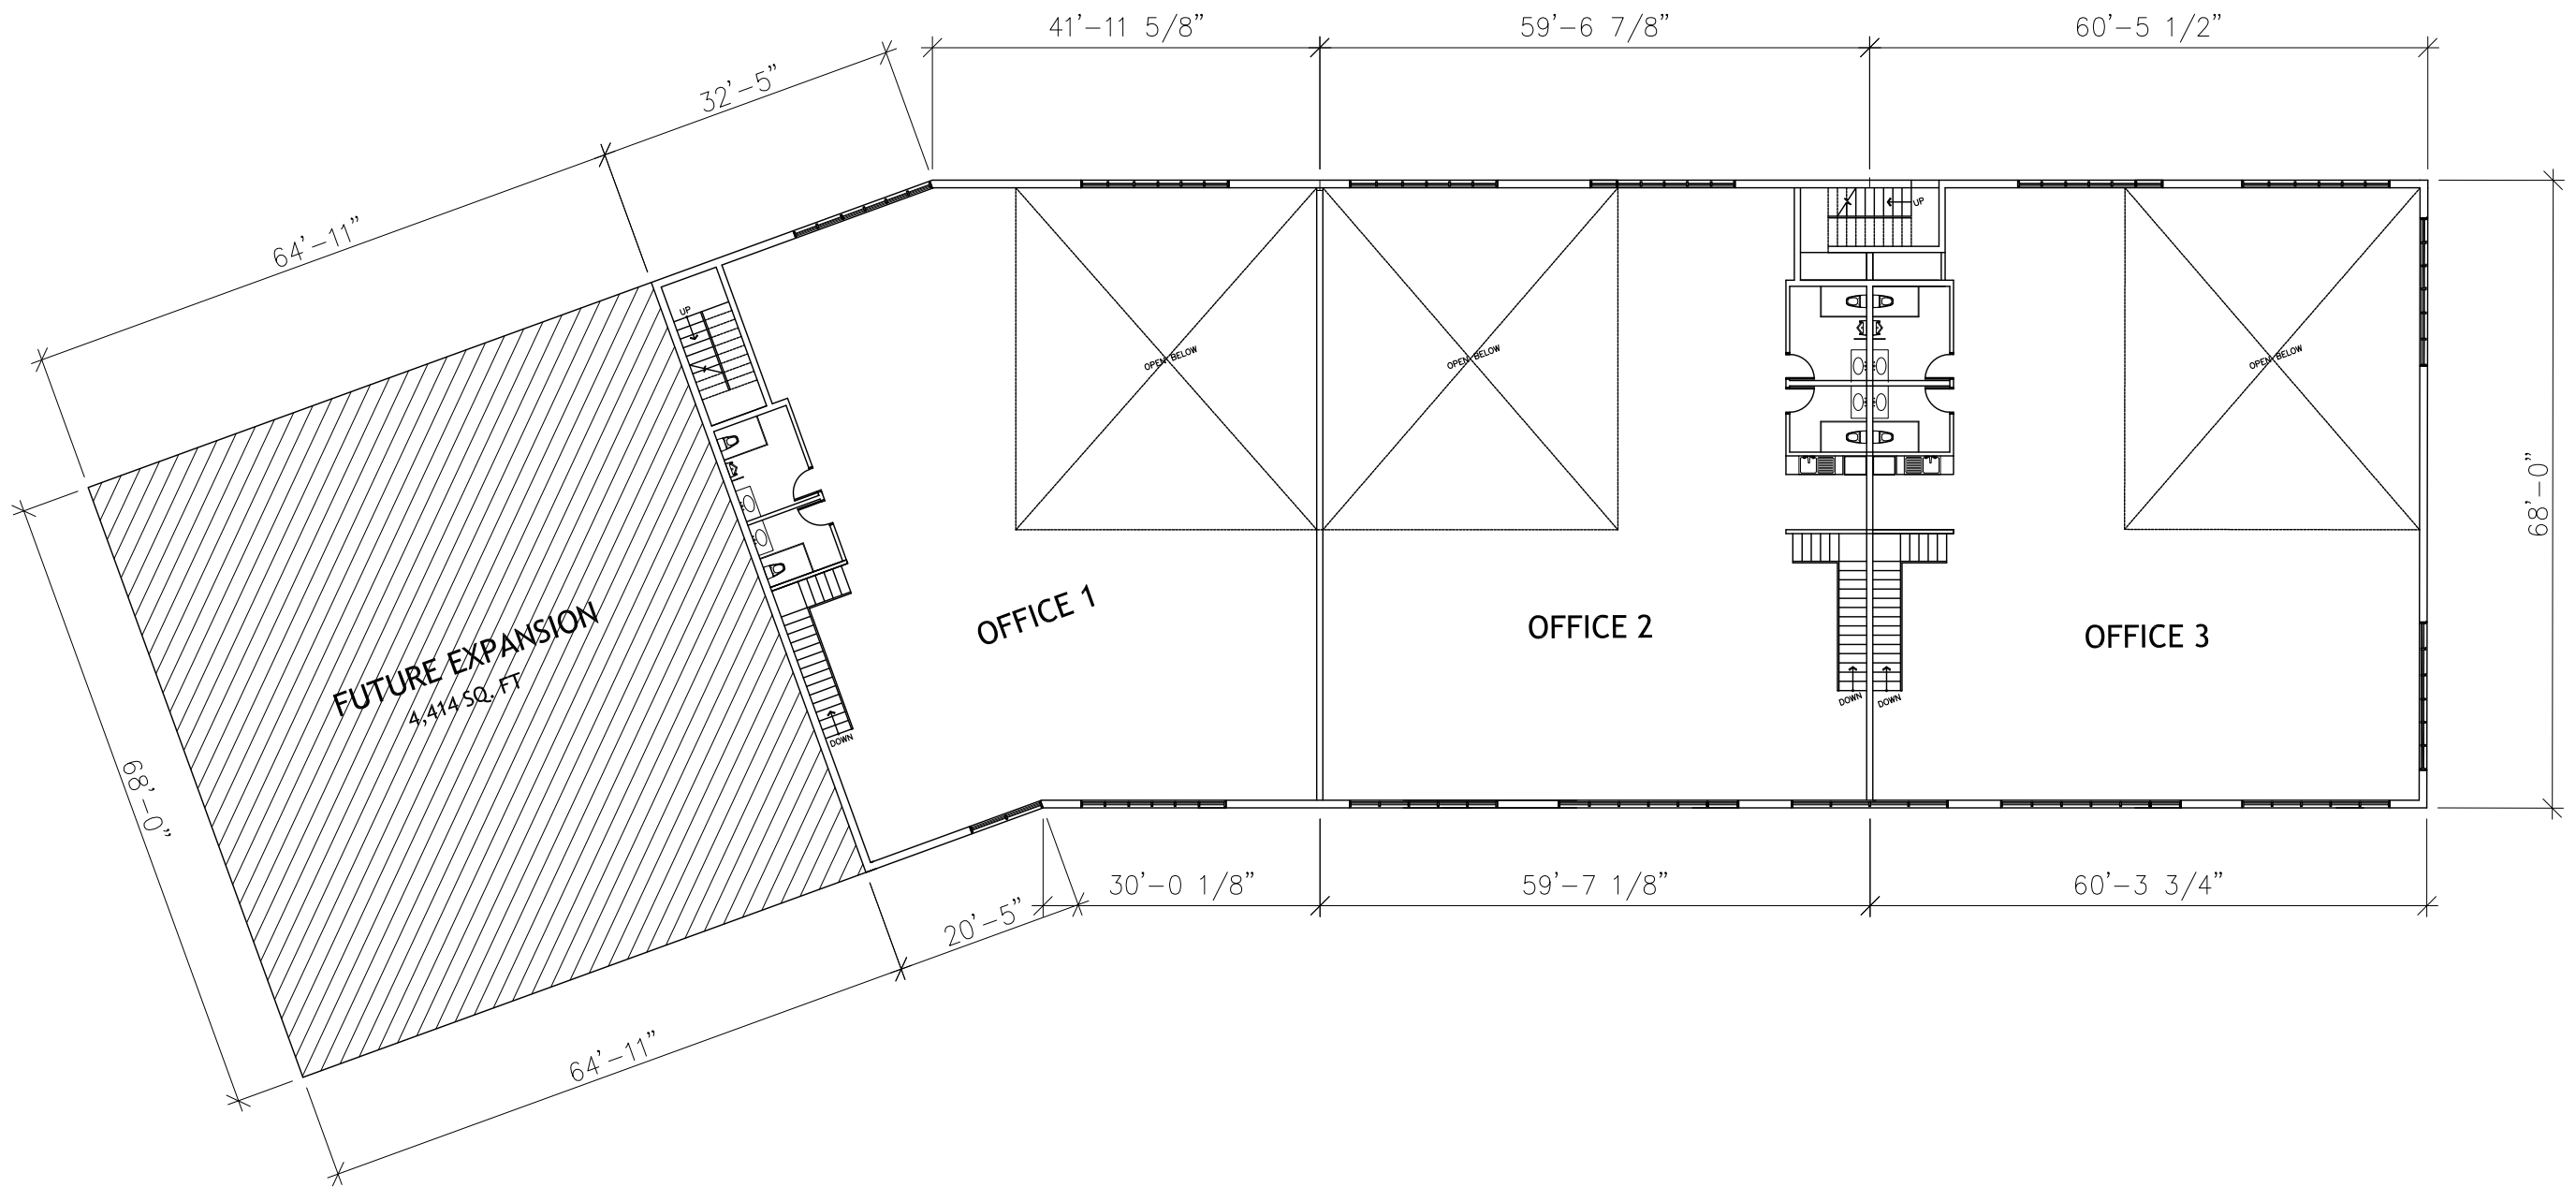

PROPOSED SECOND FLOOR PLAN
 SCALE: 1" = 20'-0"

 

DRAWN BY:

RSM

DATE:


04/28/2021

SCALE:

1" = 20'-0"

DEAN ST. BUILDING
 ST. CHARLES IL. 60175

Slaten.

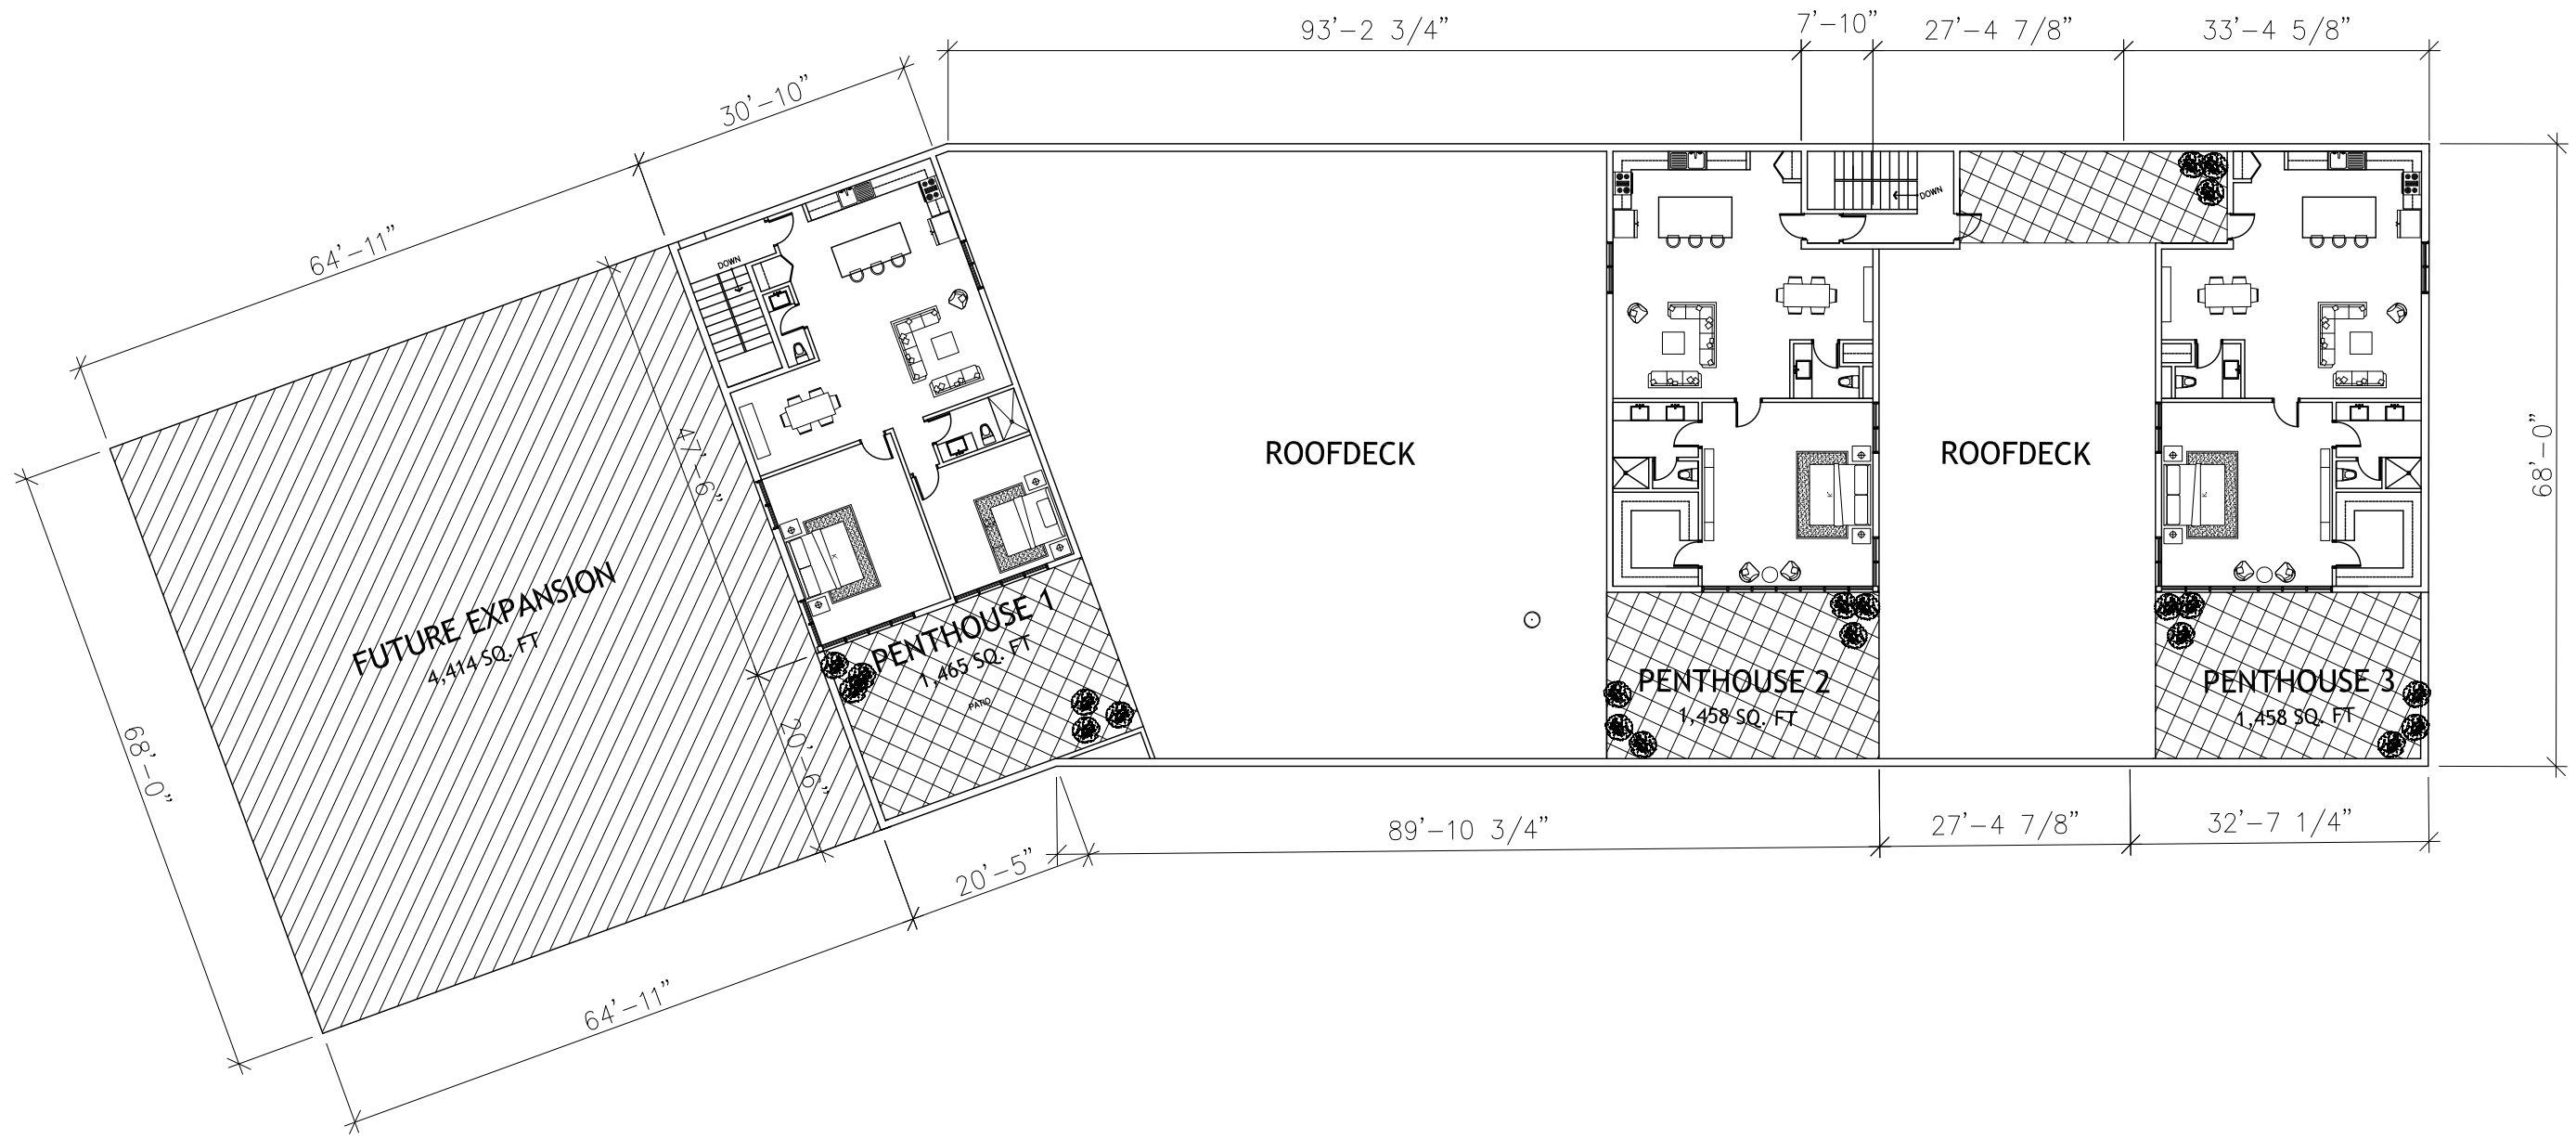

PROPOSED PENTHOUSE PLAN
SCALE: 1" = 20'-0"



Slaten.

DEAN ST. BUILDING
ST. CHARLES IL. 60175

DRAWN BY:	RSM
DATE:	04/28/2021
SCALE:	1" = 20'-0"



PROPOSED EAST ELEVATION
SCALE: 1" - 20'-0"

DRAWN BY:	RSM
DATE:	04/28/2021
SCALE:	1" - 20'-0"