



**WEST ELEVATION**


SCALE: 1/8" = 1'-0"



**EAST ELEVATION (Randall Road)**

SCALE: 1/8" = 1'-0"

FINISH LEGEND	
Ⓐ	ANODIZED ALUMINUM STOREFRONT SYSTEM - MANUFACTURER'S STANDARD COLOR TO MATCH "BANNER RED"
Ⓑ	INTEGRAL COLOR C.M.U. ACCENT BAND (BURNISHED AS NOTED) FEATHERLITE, SAHARA SAND
Ⓒ	INTEGRAL COLOR SPLIT-FACE C.M.U. BY FEATHERLITE COLOR: PADRE ISLAND SAND
Ⓓ	INTEGRAL COLOR SPLIT-FACE C.M.U. BY FEATHERLITE COLOR: SAHARA SAND
Ⓔ	PAINT - SHERWIN WILLIAMS SW 6119 "ANTIQUE WHITE"
Ⓕ	INTEGRAL COLOR FLUTED C.M.U. ACCENT BAND BY FEATHERLITE COLOR: CARDINAL RED
Ⓖ	PAINT - SHERWIN WILLIAMS TO MATCH "WORSTED TAN"
Ⓗ	METAL DOORS PAINTED TO MATCH "WORSTED TAN"
Ⓙ	METAL COPING - FACTORY PAINTED / INTEGRAL COLOR TO MATCH "SIERRA TAN" COLOR
Ⓚ	FABRIC AWNING BY SUNBRELLA, COLOR: BURGUNDY
Ⓛ	BRICK VENEER - FACE BRICK BY QUIK-BRIK COLOR: "RICHFIELD"

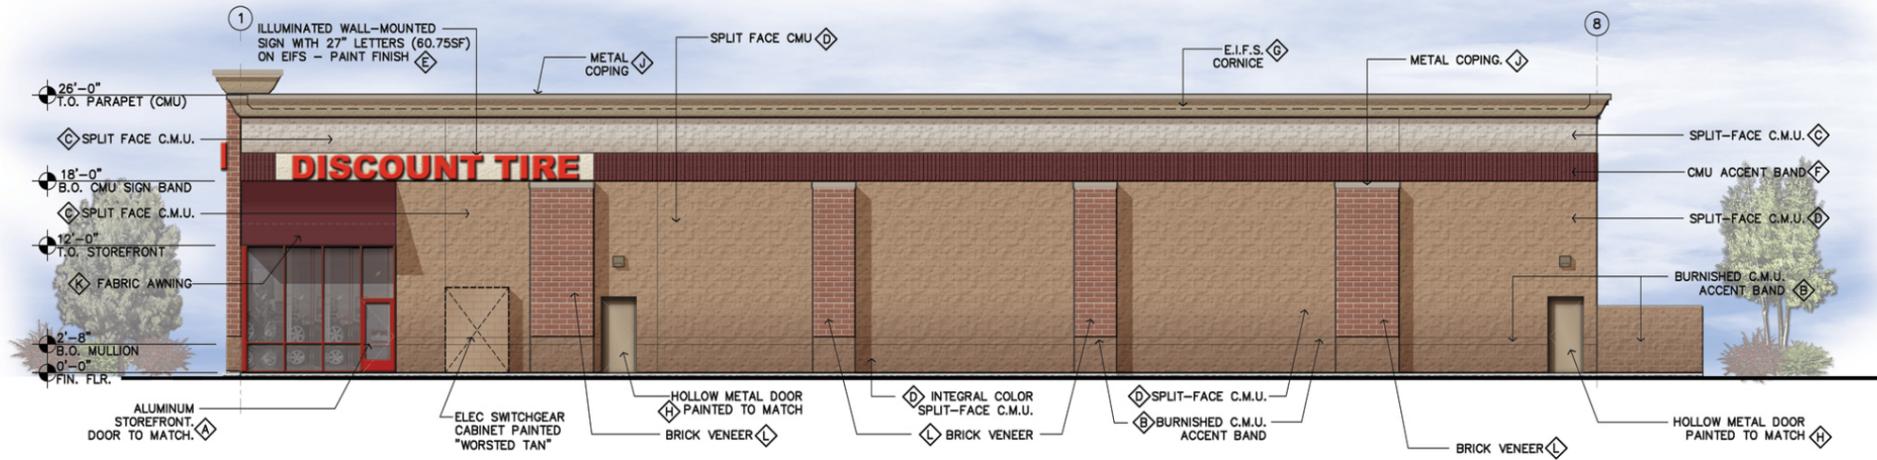

**NORTH ELEVATION**

SCALE: 1/8" = 1'-0"



**SOUTH ELEVATION**

SCALE: 1/8" = 1'-0"

ALT - 1R



THIS PLAN IS PROPERTY OF PLUMP GROUP ARCHITECTURE & ENGINEERING. THIS DRAWING IS LOANED WITHOUT OTHER CONSIDERATION THAN THE AGREEMENT AND CONDITION THAT IT IS NOT TO BE REPRODUCED, COPIED, OR OTHERWISE DISPOSED OF, DIRECTLY OR INDIRECTLY, AND IS NOT TO BE USED IN WHOLE OR IN PART TO ASSIST IN MAKING OR TO FURNISH ANY INFORMATION FOR THE MAKING OF DRAWINGS, PRINTS, APPARATUS OR PARTS THEREOF. THE ACCEPTANCE OF THIS DRAWING WILL BE CONSTRUED AS AN ACCEPTANCE OF THE FOREGOING CONDITIONS.

**CONCEPTUAL ELEVATIONS**

**131 S. Randall Road  
ST. CHARLES, IL 60174**

**JOB # A.120946**

**Date: 09.28.12**



**Sheet No.**

**A.3**