


1 Exterior Elevation - Left Side of Building (Plan South)
1/4"=1'-0"

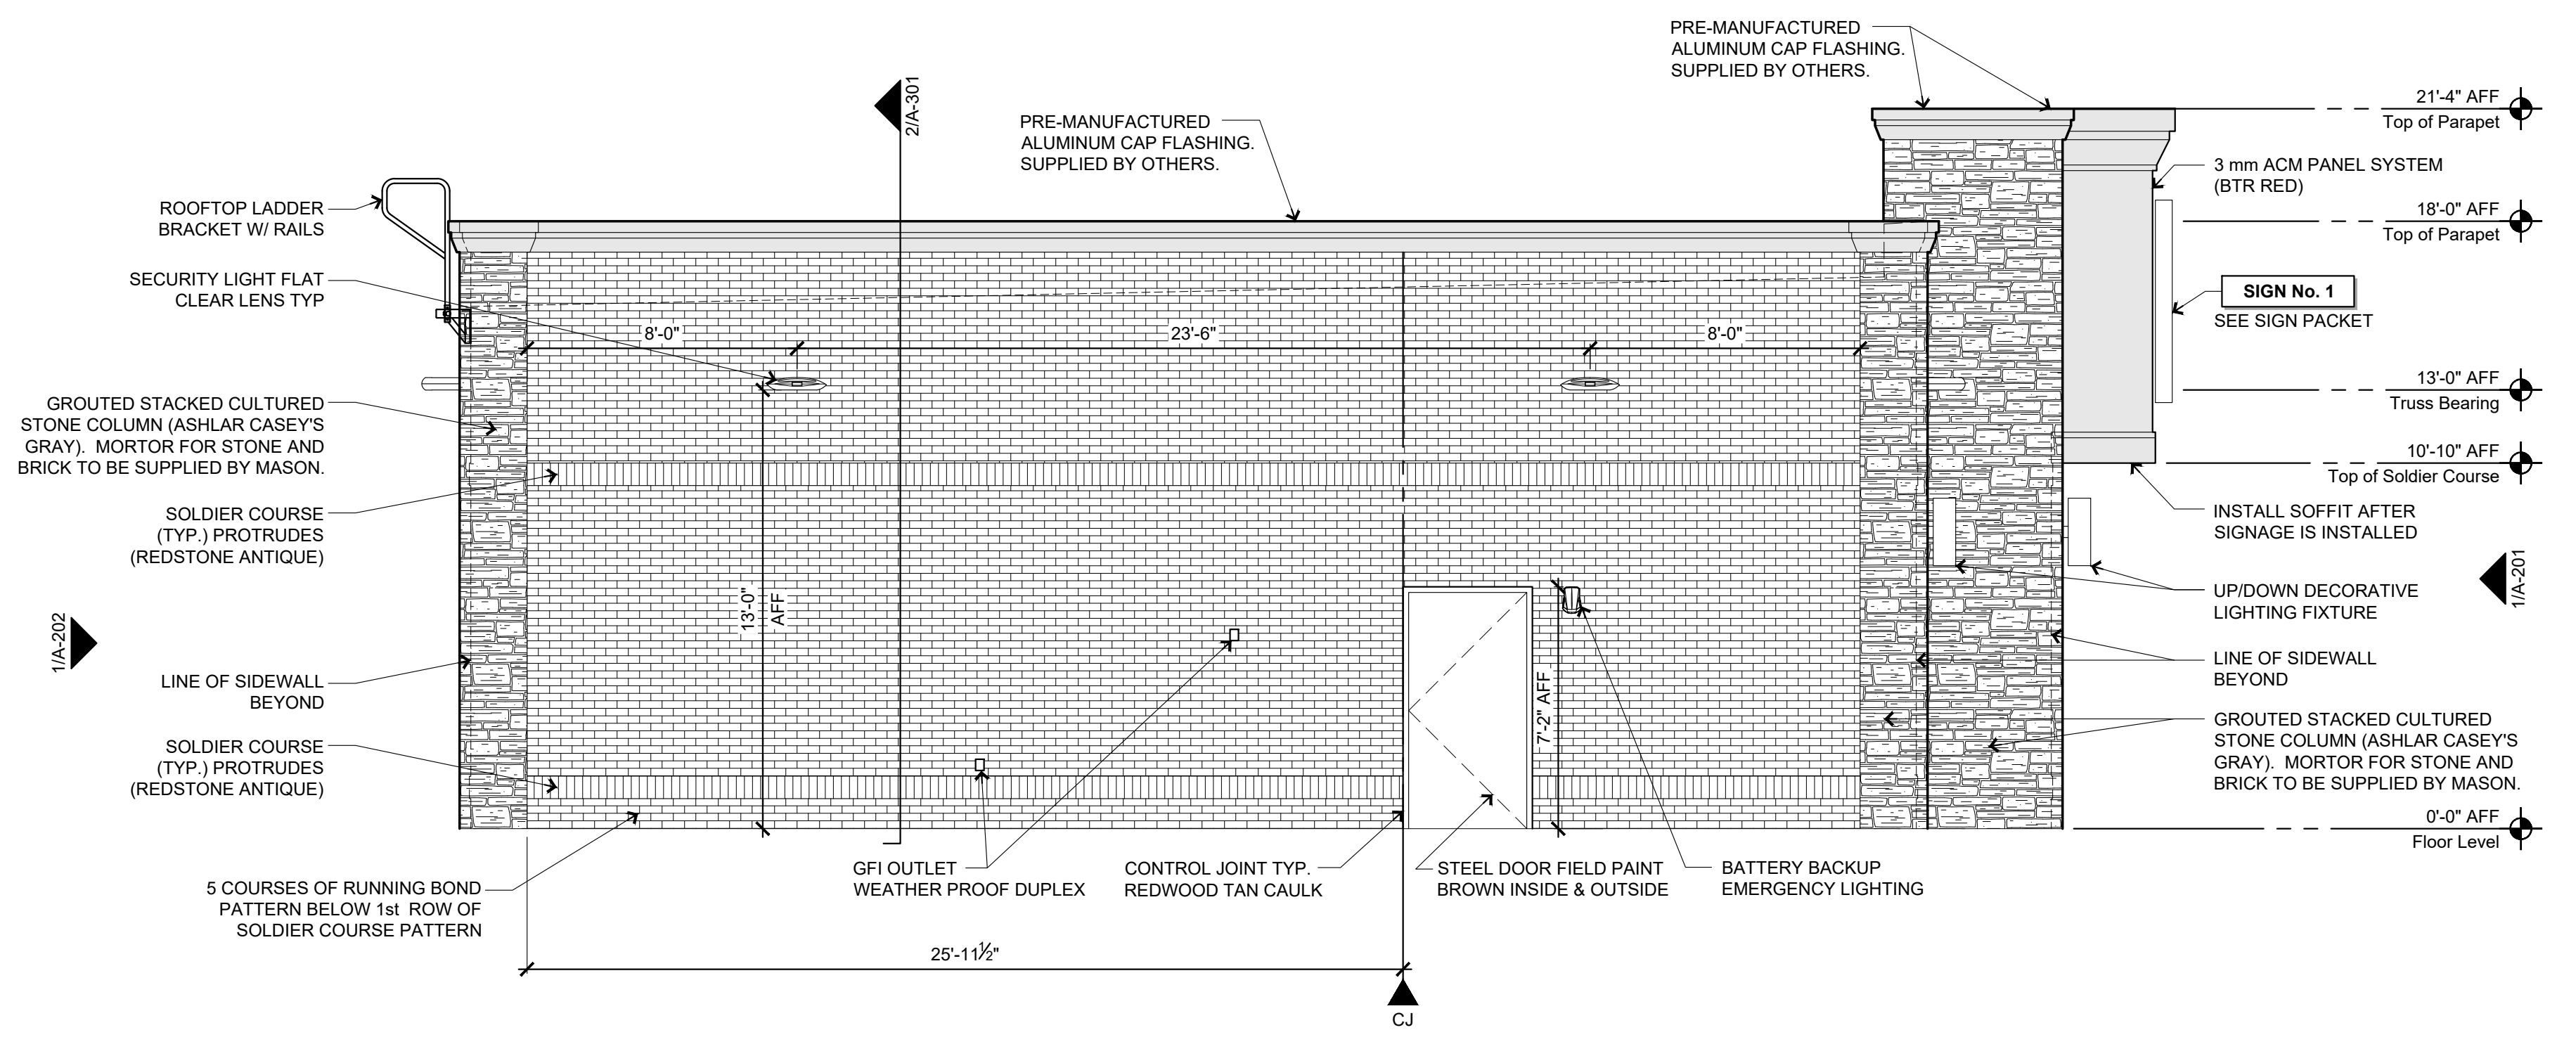


2 Exterior Elevation - Front of Building (Plan West)
1/4"=1'-0"


General Notes

1. REVIEW AND COORDINATE WITH ALL DETAIL PAGES REFERENCED ON THIS PLAN. NOTIFY ARCHITECT AND OWNER OF DISCREPANCIES
2. **RELATED DRAWING SHEETS:** REFER TO THE FOLLOWING:
AL-101: FOR BUILDING LOCATION ON SITE
AL-601: FOR INFORMATION RELATING TO SIGNAGE
A-101: PRIMARY FLOOR PLAN FOR CONSTRUCTION LAYOUT
A-121: ROOF PLAN/ROOF TOP EQUIPMENT
A-601: DOOR & WINDOW SCHEDULES AND NOTES
S-101: FOOTINGS AND FOUNDATIONS
S-102: ROOF TRUSSES
3. **WORKING POINT:** THE WORKING POINT (WP) INDICATED ON THE DRAWINGS IS RELATIVE TO THE FACE OF SHEATHING ON THE EXTERIOR WALL AND IS A COMMON POINT OF REFERENCE WHERE EVER USED IN THESE DRAWINGS
4. ALL VENT PENETRATIONS ON BACK OF BACKSIDE OF ROOF.

Casey's	
CASEY'S CONSTRUCTION DIVISION One Convenience Blvd., P.O. Box 3001, Ankeny, Ia. 50021 515-965-6100	
PROJECT: 2021 "O6" STYLE STORE FLAT ROOF	DRAWING INFORMATION: EXTERIOR ELEVATIONS
DRAWING INFORMATION: CONSTRUCTION DIVISION DRAWN BY: Arlon Goforth III	PUBLISHED: 04/22/21 REVISIONS: 05/11/21 06/09/21
A-201	

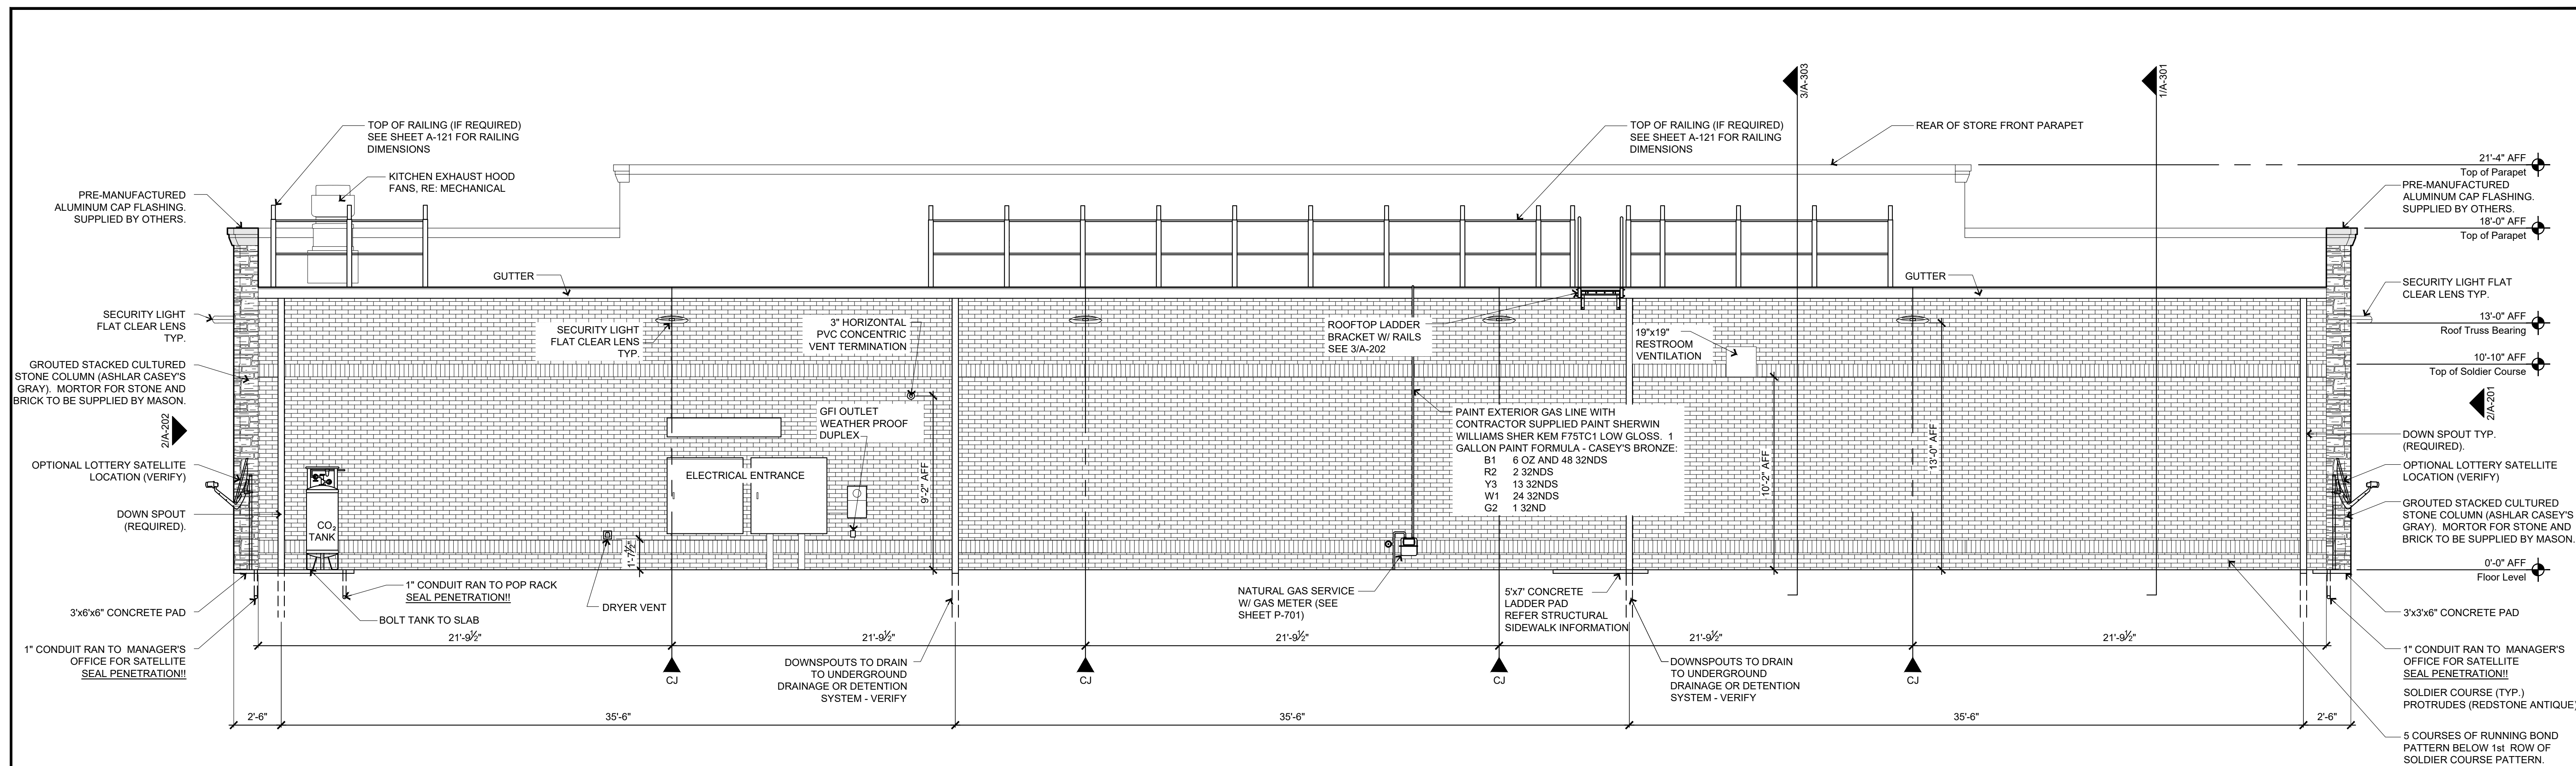


1 Exterior Elevation - Left Side of Building (Plan North)
1/4"=1'-0"

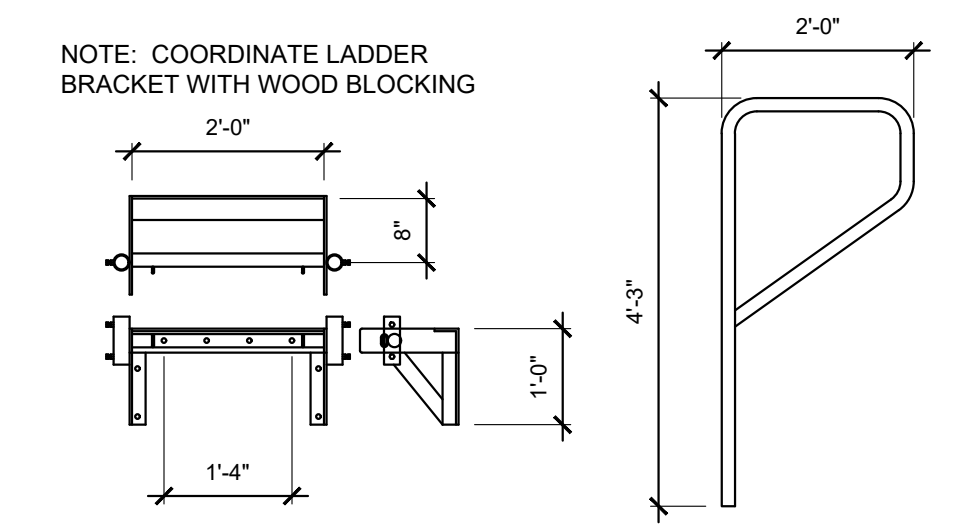

3 Ladder Bracket
1/2"=1'-0"
General Notes

- REVIEW AND COORDINATE WITH ALL DETAIL PAGES REFERENCED ON THIS PLAN, NOTIFY ARCHITECT AND OWNER OF DISCREPANCIES
- RELATED DRAWING SHEETS:** REFER TO THE FOLLOWING:
AL-101: FOR BUILDING LOCATION ON SITE
AL-601: FOR INFORMATION RELATING TO SIGNAGE
A-101: PRIMARY FLOOR PLAN FOR CONSTRUCTION LAYOUT
A-121: ROOF PLAN/ROOF TOP EQUIPMENT
A-601: DOOR & WINDOW SCHEDULES AND NOTES
S-101: FOOTINGS AND FOUNDATIONS
S-102: ROOF TRUSSES
- WORKING POINT:** THE WORKING POINT (WP) INDICATED ON THE DRAWINGS IS RELATIVE TO THE FACE OF SHEATHING ON THE EXTERIOR WALL AND IS A COMMON POINT OF REFERENCE WHERE EVER USED IN THESE DRAWINGS
- ALL VENT PENETRATIONS ON BACK OF BACKSIDE OF ROOF.

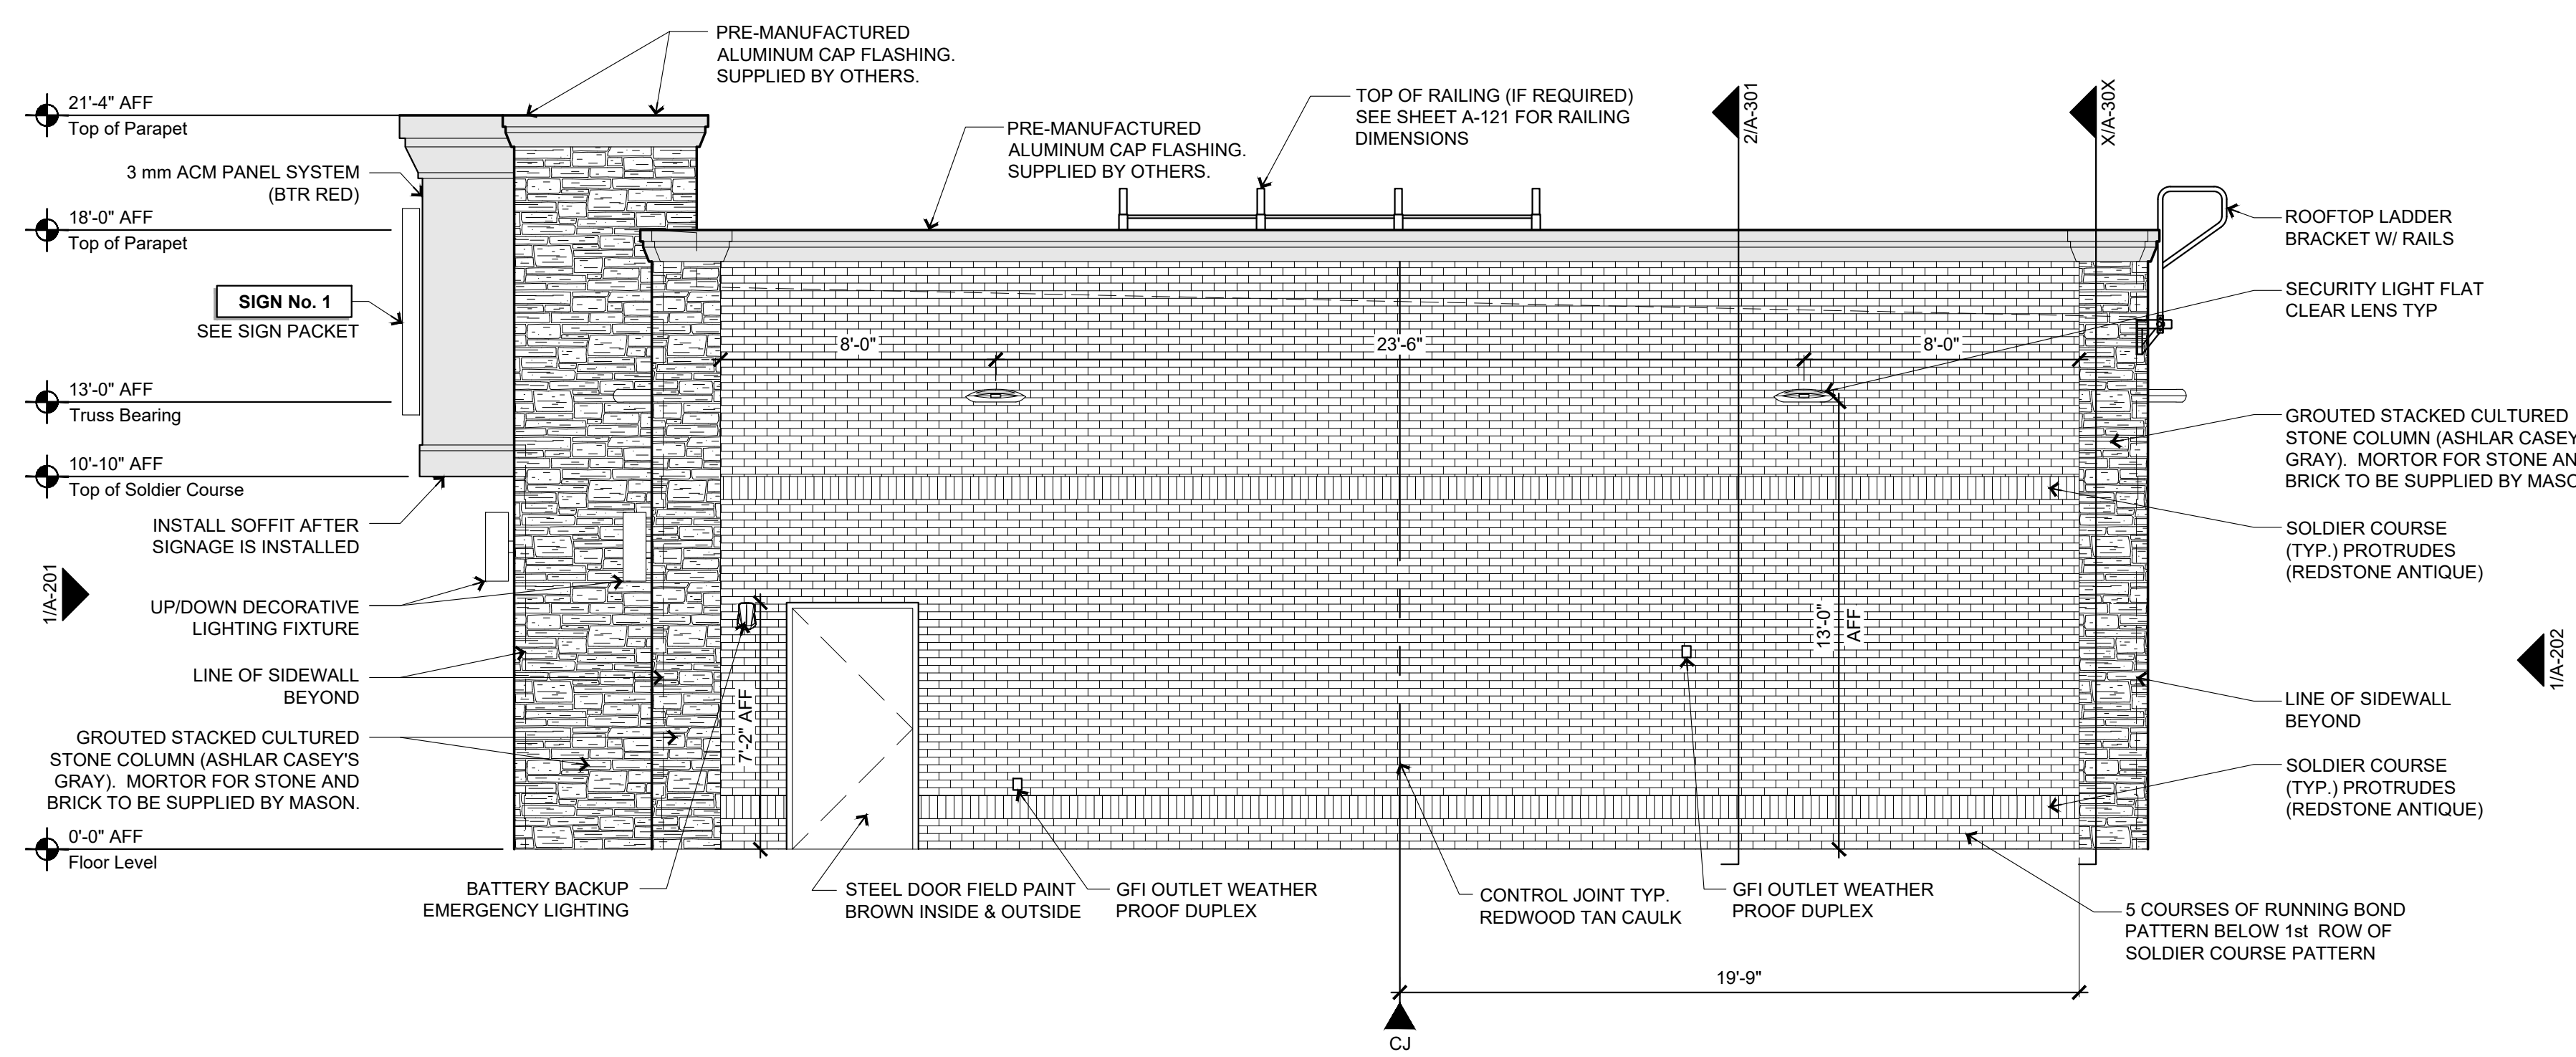

2 Exterior Elevation - Front of Building (Plan East)
1/4"=1'-0"

Casey's		Casey's	
CASEY'S CONSTRUCTION DIVISION One Convenience Blvd., P.O. Box 3001, Ankeny, Ia. 50021 515-965-6100			
PROJECT:	2021 "06" STYLE STORE FLAT ROOF	DATE: 04/22/21 REVISION: 05/11/21 06/09/21	DRAWING INFORMATION: EXTERIOR ELEVATIONS
DRAWING INFORMATION:	CONSTRUCTION DIVISION	DRAWN BY: Arion Goforth III	CHECKED BY:
			A-202