

 ST. CHARLES <small>SINCE 1834</small>	HISTORIC PRESERVATION COMMISSION AGENDA ITEM EXECUTIVE SUMMARY			
	Agenda Item Title/Address:	COA: 10 Illinois St.		
	Proposal:	Signs		
	Petitioner:	Karen Dodge, Municipal Resolutions		
Please check appropriate box (x)				
	PUBLIC HEARING		MEETING 3/21/18	X
AGENDA ITEM CATEGORY:				
X	Certificate of Appropriateness (COA)		Façade Improvement Plan	
	Preliminary Review		Landmark/District Designation	
	Discussion Item		Commission Business	
ATTACHMENTS:				
Sign plans				
EXECUTIVE SUMMARY:				
<p>Proposed is signage for OnPath Financial, to be located in First Street Building #3.</p> <p>Two wall signs are proposed. The sign on the west wall, facing the parking deck, is a non-illuminated aluminum panel. The sign on the east wall, facing the river, is an internally illuminated aluminum sign cabinet with push-thru letters.</p>				
RECOMMENDATION / SUGGESTED ACTION:				
Provide feedback and recommendations on approval of the COA.				



N.T.S.



WEST ELEVATION
SCALE: 1/8" = 1'-0"

A OPTION 1

QTY. ONE (1) NON-ILLUMINATED WALL SIGN

This original drawing was specifically created for your project and is property of Quantum Sign Corporation. It is not intended for exhibition or distribution to anyone outside of your organization and should not be reproduced or copied in any fashion.

NOTE: FIELD VERIFICATION SURVEY REQUIRED TO DETERMINE ACTUAL SIZES, CONDITIONS, MATERIALS, ETC. BEFORE PERMITTING, MANUFACTURE AND INSTALLATION OF NEW SIGNS.




693 Heartland Drive · Sugar Grove, IL 60554
630.466.0372 P · 630.466.0564 F
www.quantumsigncorp.com

Customer &
Job Name: OnPath Financial
Address: 10 West Illinois Street, Unit 1C
City: St. Charles State: IL 60174

Scale: As Noted
File Name: OnPath Financial - St. Charles PERMIT.cdr
Salesperson: Tom Campana

Rev. Date: 2-26-2018
Rev. Date: 2-20-2018
Rev. Date: 10-3-2017
Orig. Date: 7-28-2017 Rev. Date: 2-27-2018

Drawn By:
TV
Page 1 of 4

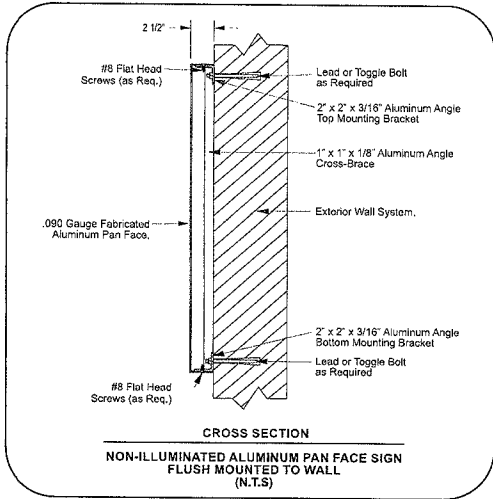

PERSPECTIVE VIEW
N.T.S.



FRONT VIEW
SCALE: 3/4" = 1'-0"



SIDE VIEW
SCALE: 3/4" = 1'-0"

A OPTION 1 QTY. ONE (1) SINGLE-FACED NON-ILLUMINATED WALL SIGN

- FABRICATED ALUMINUM PAN FACE WITH 2 1/2" DEEP RETURNS PAINTED MATTHEWS N202SP SATIN WHITE.
- 1/2" THICK FLAT CUT ACRYLIC LETTERS / LOGO FLUSH MOUNTED TO FACE PAINTED TO MATCH CUSTOMER'S SPECIFIED PANTONE #296 C (DARK BLUE) AND PANTONE #279 C (LIGHT BLUE) ..

QUANTUM SIGN CORPORATION
693 Heartland Drive . Sugar Grove, IL 60554
630.466.0372 P . 630.466.0564 F
www.quantumsigncorp.com

Customer &
Job Name: OnPath Financial
Address: 10 West Illinois Street, Unit 1C
City: St. Charles State: IL 60174

Scale: As Noted
File Name: OnPath Financial - St. Charles PERMIT A.cdr
Salesperson: Tom Campana

Rev. Date: 2-26-2018
Rev. Date: 2-20-2018
Rev. Date: 10-3-2017
Orig. Date: 7-28-2017
Rev. Date: 3-1-2018
Rev. Date: 2-27-2018

Drawn By:
TV



EAST ELEVATION
SCALE: 1/8" = 1'-0"

B OPTION 1

QTY. ONE (1) INTERNALLY-ILLUMINATED WALL SIGN

This original drawing was specifically created for your project and is property of Quantum Sign Corporation. It is not intended for exhibition or distribution to anyone outside of your organization and should not be reproduced or copied in any fashion.

NOTE: FIELD VERIFICATION SURVEY REQUIRED TO DETERMINE ACTUAL SIZES, CONDITIONS, MATERIALS, ETC. BEFORE PERMITTING, MANUFACTURE AND INSTALLATION OF NEW SIGNS.



693 Heartland Drive · Sugar Grove, IL 60554
630.466.0372 P · 630.466.0564 F
www.quantumsigncorp.com


Customer &
Job Name: OnPath Financial
Address: 10 West Illinois Street, Unit 1C
City: St. Charles State: IL 60174

Scale: As Noted
File Name: OnPath Financial - St. Charles PERMIT A.cdr
Salesperson: Tom Campana

Rev. Date: 2-26-2018
Rev. Date: 2-20-2018
Rev. Date: 10-3-2017
Orig. Date: 7-28-2017

Rev. Date: 3-1-2018
Rev. Date: 2-27-2018

Drawn By:
TV
Page 3 of 4

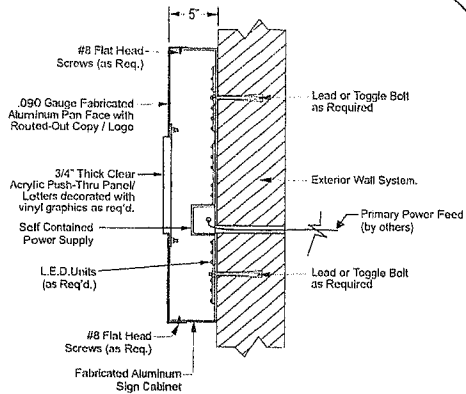

TYPICAL CROSS SECTION


INTERNALLY ILLUMINATED FABRICATED ALUMINUM SIGN CABINET WITH ROUTED-OUT / PUSH-THRU LOGO / COPY FLUSH MOUNTED TO WALL (N.T.S)

ELECTRICAL REQUIREMENTS:

L.E.D. POWER SUPPLY: QTY. 2
 TOTAL LOAD: 2.0 AMPS (2 @ 1.0 AMPS EACH)
 CIRCUITS: QTY. 1 @ 20 AMP, 120 V.



PERSPECTIVE VIEW
N.T.S.

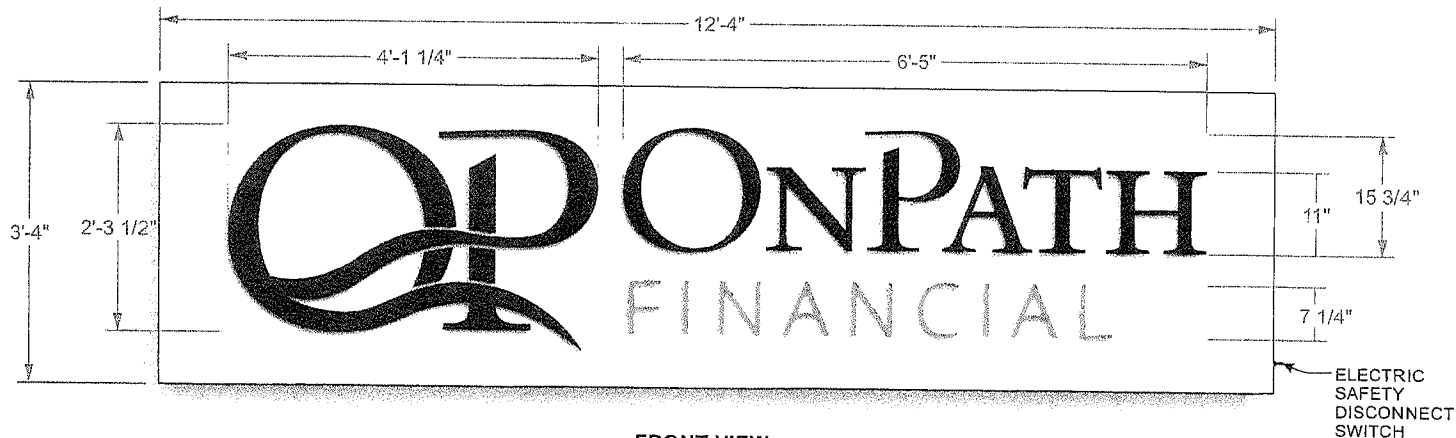

FRONT VIEW
SCALE: 3/4" = 1'-0"



SIDE VIEW
SCALE: 3/4" = 1'-0"

B OPTION 1 QTY. ONE (1) SINGLE-FACED INTERNALLY ILLUMINATED WALL SIGN

- FABRICATED ALUMINUM CABINET PAINTED MATTHEWS N202SP SATIN WHITE.
- ROUTED ALUMINUM FACE WITH 3/4" THICK CLEAR ACRYLIC PUSH-THROUGH COPY DECORATED ON THE SECOND SURFACE WITH 3M #3635-70 WHITE DIFFUSER FILM AND ON THE FIRST SURFACE WITH 3M #7725-27 INDIGO ("OP" AND "ONPATH") AND 3M #3630-217 DEEP SEA BLUE ("FINANCIAL") ON THE FIRST SURFACE.
- INTERNAL ILLUMINATION IS PROVIDED BY WHITE L.E.D.'S.



693 Heartland Drive · Sugar Grove, IL 60554
 630.466.0372 P · 630.466.0564 F
 www.quantumsigncorp.com

Customer &
 Job Name: OnPath Financial
 Address: 10 West Illinois Street, Unit 1C
 City: St. Charles State: IL 60174

Scale: As Noted
 File Name: OnPath Financial - St. Charles PERMIT A.cdr
 Salesperson: Tom Campana

Rev. Date: 2-26-2018
 Rev. Date: 2-20-2018
 Rev. Date: 10-3-2017
 Orig. Date: 7-28-2017

Rev. Date: 3-1-2018
 Rev. Date: 2-27-2018

Drawn By:
 TV
 Page 4 of 4