
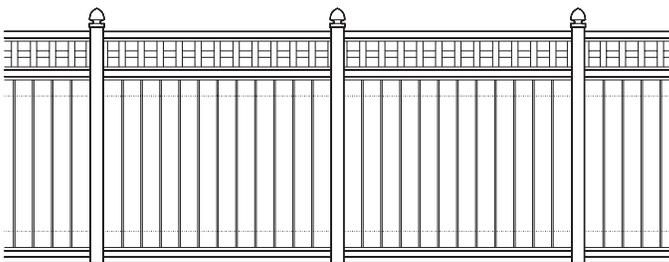


 <b>ST. CHARLES</b> <small>SINCE 1834</small>	<b>HISTORIC PRESERVATION COMMISSION</b>			
	<b>AGENDA ITEM EXECUTIVE SUMMARY</b>			
	<b>Agenda Item Title/Address:</b>	COA: 210 Cedar Ave.		
	<b>Proposal:</b>	Fence		
<b>Petitioner:</b>	Karen Ramella			
<b>Please check appropriate box (x)</b>				
	<b>PUBLIC HEARING</b>		<b>MEETING 5/2/18</b>	<b>X</b>
<b>AGENDA ITEM CATEGORY:</b>				
<b>X</b>	Certificate of Appropriateness (COA)		Façade Improvement Plan	
	Preliminary Review		Landmark/District Designation	
	Discussion Item		Commission Business	
<b>ATTACHMENTS:</b>				
Site Plan/Fence Rendering				
<b>EXECUTIVE SUMMARY:</b>				
<p>Proposed is a fence to enclose the front, side and rear yards of the property.</p> <p>The proposed fence is 4 ft. in height. The applicant would like the Commission's feedback on material.</p>				
<b>RECOMMENDATION / SUGGESTED ACTION:</b>				
Provide feedback and recommendations on approval of the COA.				

# BLUMEN GARDENS

815-895-3737 | 403 EDWARD ST. SYCAMORE, IL 60178

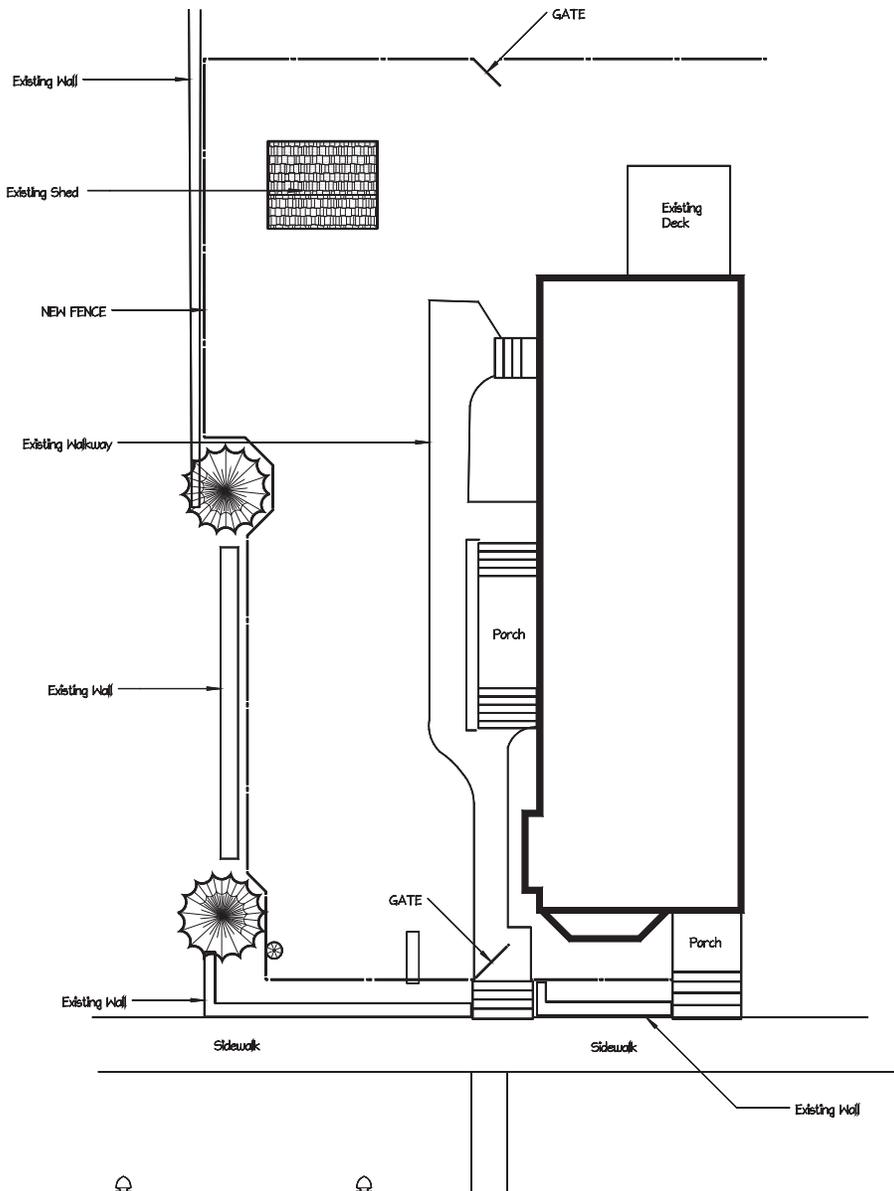

DECORATIVE FENCE DETAIL

<b>Karen Ramella</b>		
210 Cedar St. Charles, IL		
client:	date	revision
scale 1" = 8'	4/26/18	
drawn by Trevor Holbert	checked by Joel Barczak	drawing #