

	HISTORIC PRESERVATION COMMISSION AGENDA ITEM EXECUTIVE SUMMARY			
	Agenda Item Title/Address:	COA: 312 W. Main St.		
	Proposal:	New wall sign & projecting sign		
	Petitioner:	Karen Dodge, Municipal Resolutions		
Please check appropriate box (x)				
	PUBLIC HEARING		MEETING 4/6/16	X
AGENDA ITEM CATEGORY:				
X	Certificate of Appropriateness (COA)		Façade Improvement Plan	
	Preliminary Review		Landmark/District Designation	
	Discussion Item		Commission Business	
ATTACHMENTS:				
Sign renderings				
EXECUTIVE SUMMARY:				
<p>Proposed is a new, internally illuminated wall sign for Shakou that will replace the existing sign on the front of the building. The new sign will be the same size as the existing sign and will be made of the same materials: back-lit reverse channel letters on an aluminum panel. The existing sign will be relocated to the rear of the building.</p> <p>Also proposed is a projecting sign on the front of the building. The projecting sign is an aluminum panel with individual acrylic letters cut into the panel. The letters will be internally illuminated. The projecting sign will be mounted on the vertical portion of the projecting wood canopy element on the building façade.</p>				
RECOMMENDATION / SUGGESTED ACTION:				
Provide feedback and recommendations on approval of the COA.				

30 ~~1~~ TT D

NOTE: FIELD VERIFICATION SURVEY REQUIRED TO DETERMINE ACTUAL SIZES, CONDITIONS, MATERIALS, ETC. BEFORE PERMITTING, MANUFACTURE AND INSTALLATION OF NEW SIGNS.

This original drawing was specifically created for your project and is property of Quantum Sign Corporation. It is not intended for exhibition or distribution to anyone outside of your organization and should not be reproduced or copied in any fashion.


NOTE: EXISTING SIGN IS TO BE REMOVED AND REINSTALLED ON REAR (NORTH ELEVATION) OF BUILDING



SOUTH ELEVATION - AS IS
SCALE: 1/8" = 1'-0"



SOUTH ELEVATION - WITH NEW SIGN
SCALE: 1/8" = 1'-0"

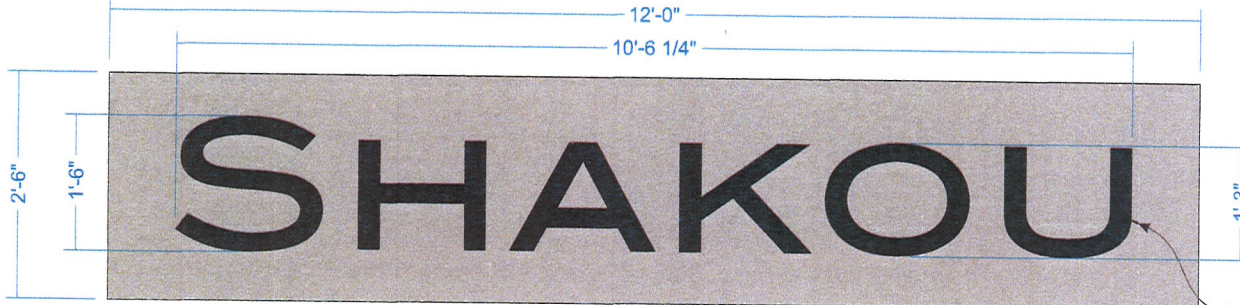


FRONT ELEVATION
SCALE: 3/4" = 1'-0"

QTY. (1) SET OF INTERNALLY ILLUMINATED BACK-LIT REVERSE CHANNEL LETTERS ON AN ALUMINUM PAN FACE BACKGROUND PANEL

REVERSE CHANNEL LETTERS FACE AND RETURNS ARE PAINTED BLACK. INTERNALLY ILLUMINATED WITH L.E.D.'S

1 1/8" DEEP FABRICATED ALUMINUM PAN BACKGROUND PANEL IS PAINTED SHERWIN WILLIAMS #SW 6197 ALOOF GRAY

ELECTRIC SAFETY DISCONNECT SWITCH

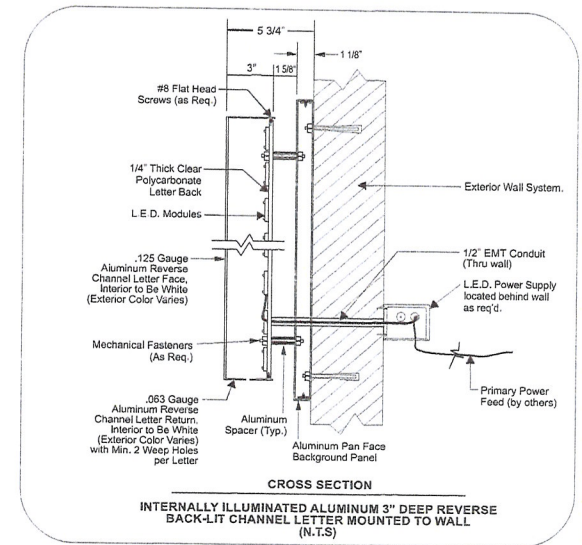

693 Heartland Drive - Sugar Grove, IL 60554
630.466.0372 P . 630.466.0564 F
www.quantumsigncorp.com

Customer: Shakou Modern Japanese Cuisine
Job Name: Same
Address: 312 W. Main Street
City: St. Charles State: IL 60174

Scale: As Noted
File Name: Shakou - St. Charles Chnl Ltr PERMIT.cdr
Salesperson: Tom Campana

Rev. Date:
Rev. Date:
Rev. Date:
Orig. Date: 2-29-2016

Drawn By:
TV
Page 2 of 3

#3

30

NOTE: FIELD VERIFICATION SURVEY REQUIRED TO DETERMINE ACTUAL SIZES, CONDITIONS, MATERIALS, ETC. BEFORE PERMITTING, MANUFACTURE AND INSTALLATION OF NEW SIGNS.


This original drawing was specifically created for your project and is property of Quantum Sign Corporation. It is not intended for exhibition or distribution to anyone outside of your organization and should not be reproduced or copied in any fashion.



NORTH ELEVATION - AS IS
SCALE: 3/16" = 1'-0"




NORTH ELEVATION - WITH REINSTALLED SIGN REMOVED FROM FRONT (SOUTH ELEVATION) OF BUILDING
SCALE: 3/16" = 1'-0"

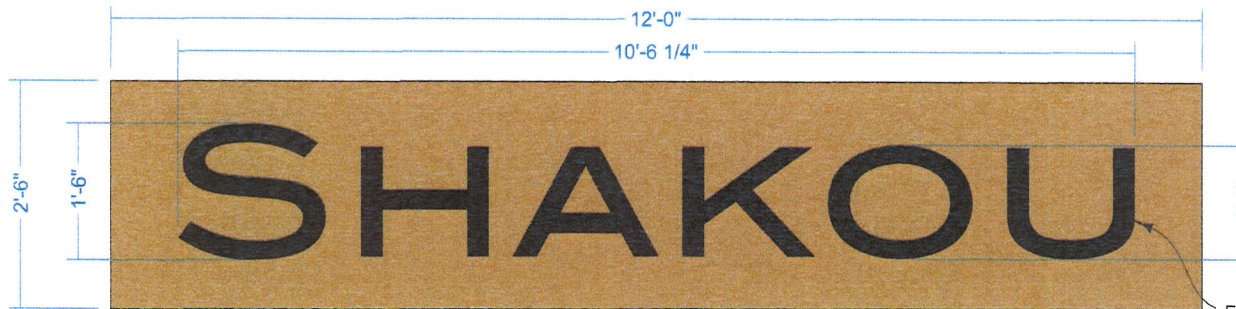

FRONT ELEVATION
SCALE: 3/4" = 1'-0"

QTY. (1) EXISTING SET OF INTERNALLY ILLUMINATED BACK-LIT REVERSE CHANNEL LETTERS ON AN ALUMINUM PAN FACE BACKGROUND PANEL TO BE REMOVED FROM FRONT OF BUILDING AND REINSTALLED ON REAR (NORTH ELEVATION) OF BUILDING
REVERSE CHANNEL LETTERS FACE AND RETURNS ARE PAINTED BLACK.
INTERNAL ILLUMINATION IS PROVIDED BY WHITE L.E.D.'S

ELECTRIC SAFETY DISCONNECT SWITCH

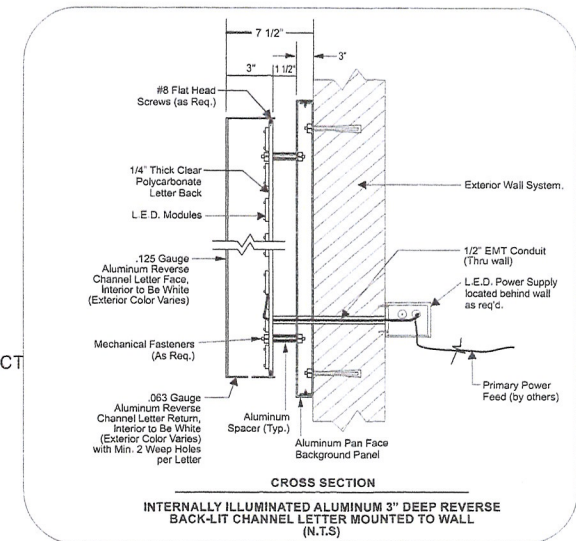

CROSS SECTION
INTERNALLY ILLUMINATED ALUMINUM 3" DEEP REVERSE BACK-LIT CHANNEL LETTER MOUNTED TO WALL (N.T.S)



693 Heartland Drive . Sugar Grove, IL 60554
630.466.0372 P . 630.466.0564 F
www.quantumsigncorp.com

Customer: Shakou Modern Japanese Cuisine
Job Name: Same
Address: 312 W. Main Street
City: St. Charles State: IL 60174

Scale: As Noted
File Name: Shakou - St. Charles Chnl Ltr PERMIT.cdr
Salesperson: Tom Campana

Rev. Date:
Rev. Date:
Rev. Date:
Orig. Date: 2-29-2016

Drawn By:
TV
Page 3 of 3

#1


18

NOTE: FIELD VERIFICATION SURVEY REQUIRED TO DETERMINE ACTUAL SIZES, CONDITIONS, MATERIALS, ETC., BEFORE PERMITTING, MANUFACTURE AND INSTALLATION OF NEW SIGNS.

This original drawing was specifically created for your project and is property of Quantum Sign Corporation. It is not intended for publication or distribution in any form without the prior written consent and approval by Quantum Sign Corporation.



EAST ELEVATION - WITH PROPOSED NEW PROJECTING WALL SIGN OPTION B
SCALE: 1/4" = 1'-0"

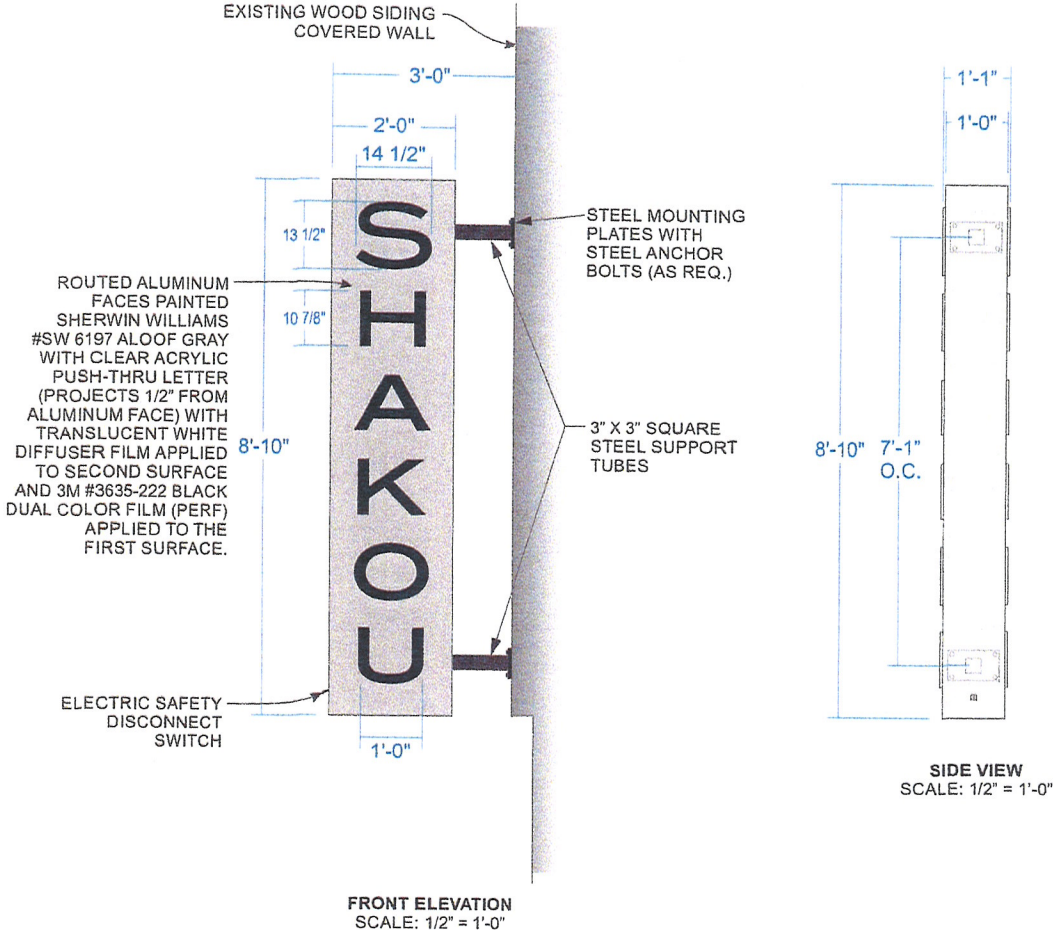

QTY. ONE (1) INTERNALLY ILLUMINATED DOUBLE-FACED PROJECTING WALL SIGN
INTERNALLY ILLUMINATED WITH L.E.D.'S



693 Heartland Drive - Sugar Grove, IL 60554
630.466.0372 P - 630.466.0564 F
www.quantumsigncorp.com

Customer: Shakou Modern Japanese Cuisine
Job Name: Same
Address: 312 W. Main Street
City: St. Charles State: IL 60174

Scale: As Noted
File Name: Shakou - St. Charles Chnl Ltr PERMIT.cdr
Salesperson: Tom Campana

Rev. Date:
Rev. Date:
Rev. Date:
Orig. Date: 2-29-2016

Drawn By:
TV
Page 1 of 3