



4" PIPE UNDERDRAIN PLAN

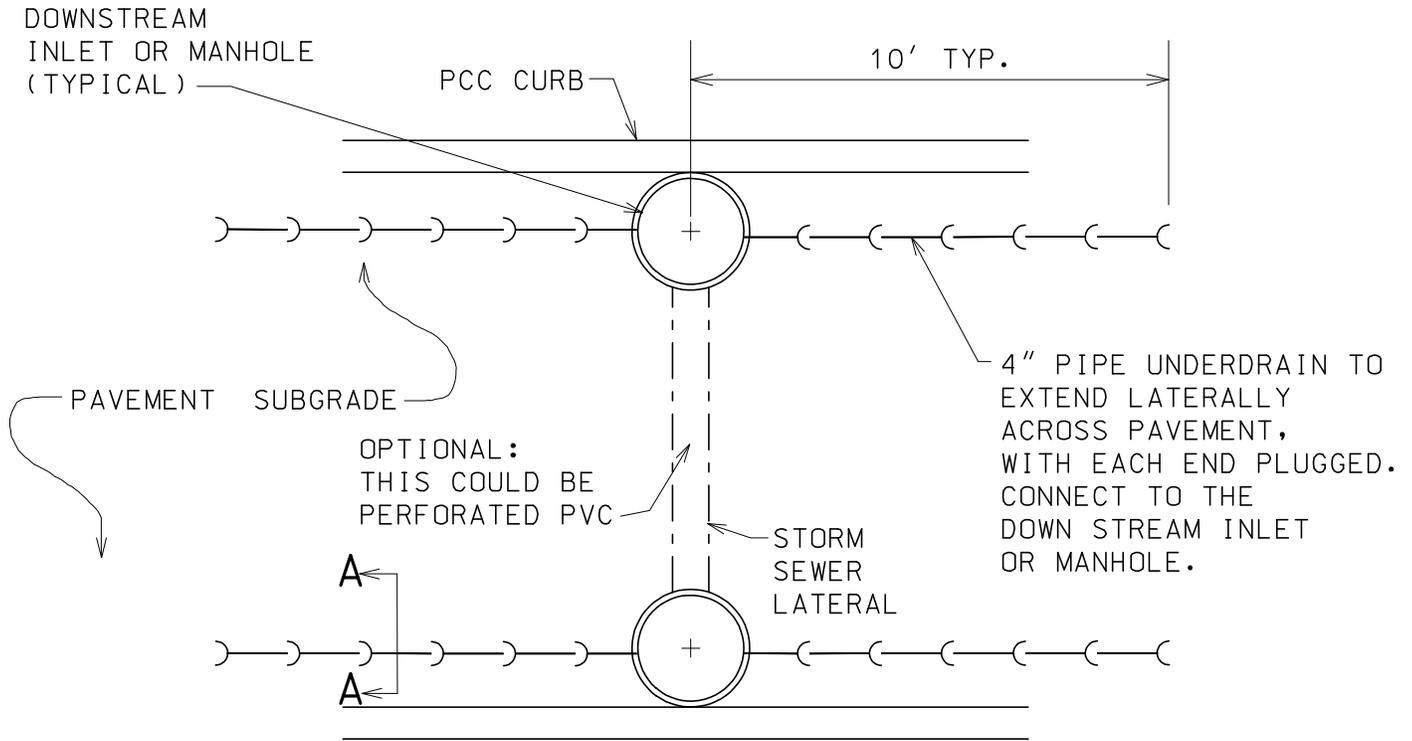

SECTION A-A

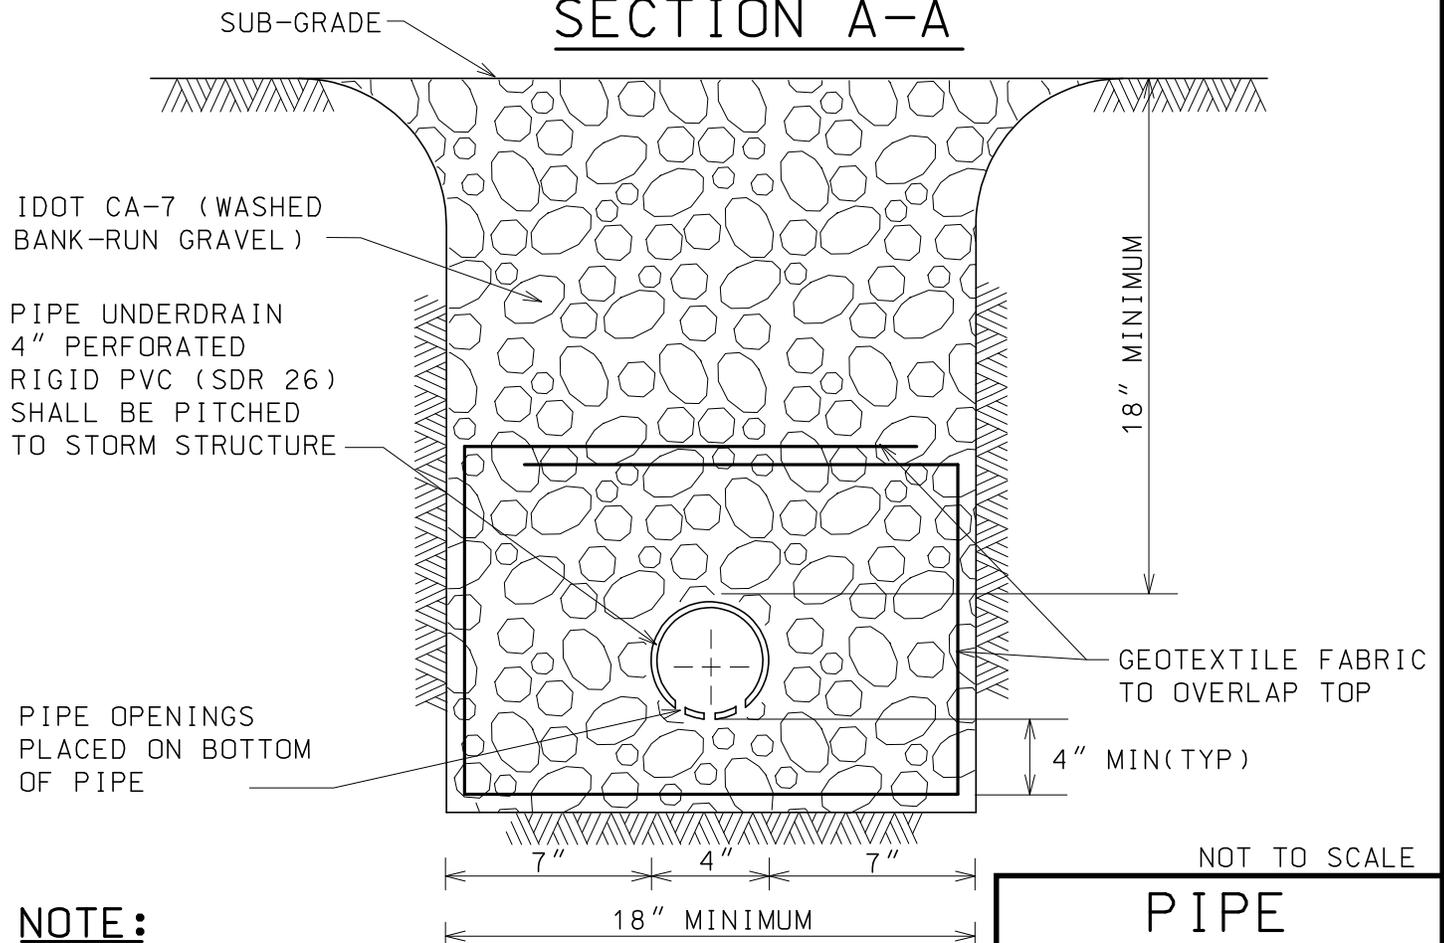

NOTE:

UNDERDRAIN TO BE INSTALLED BELOW ALL NEW ROADWAYS

DATE: 3-31-09

NOT TO SCALE
PIPE UNDERDRAIN DETAIL