




1 AT MEDIAN PLANTING SOIL VAULT LAYOUT  
SCALE= 3/8"=1'-0"

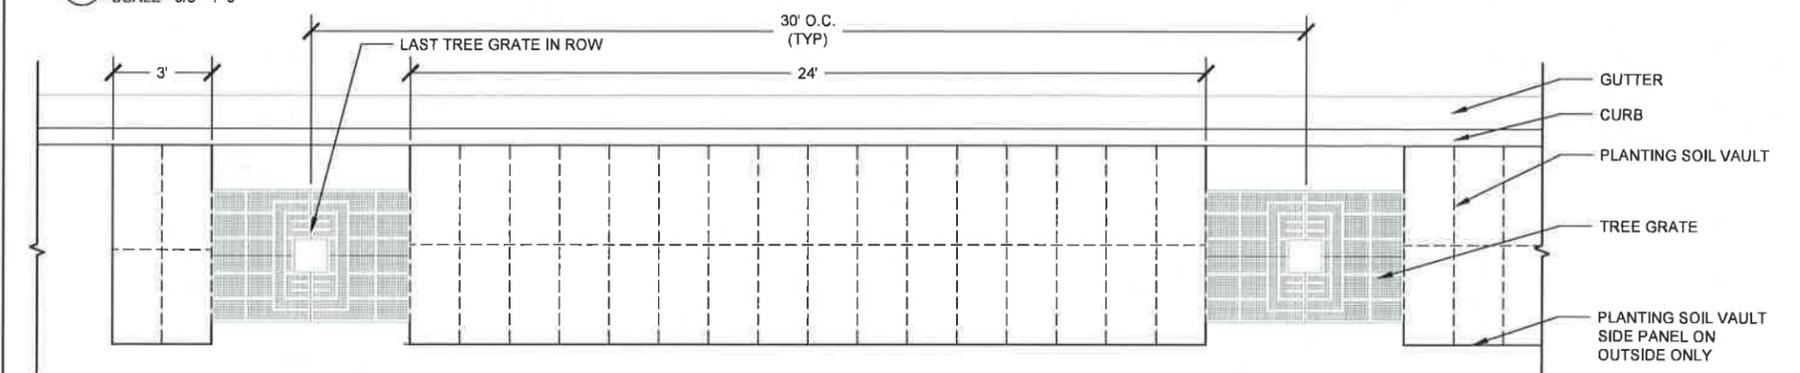


2 SOUTH SIDEWALK PLANTING SOIL VAULT LAYOUT  
SCALE= 3/8"=1'-0"

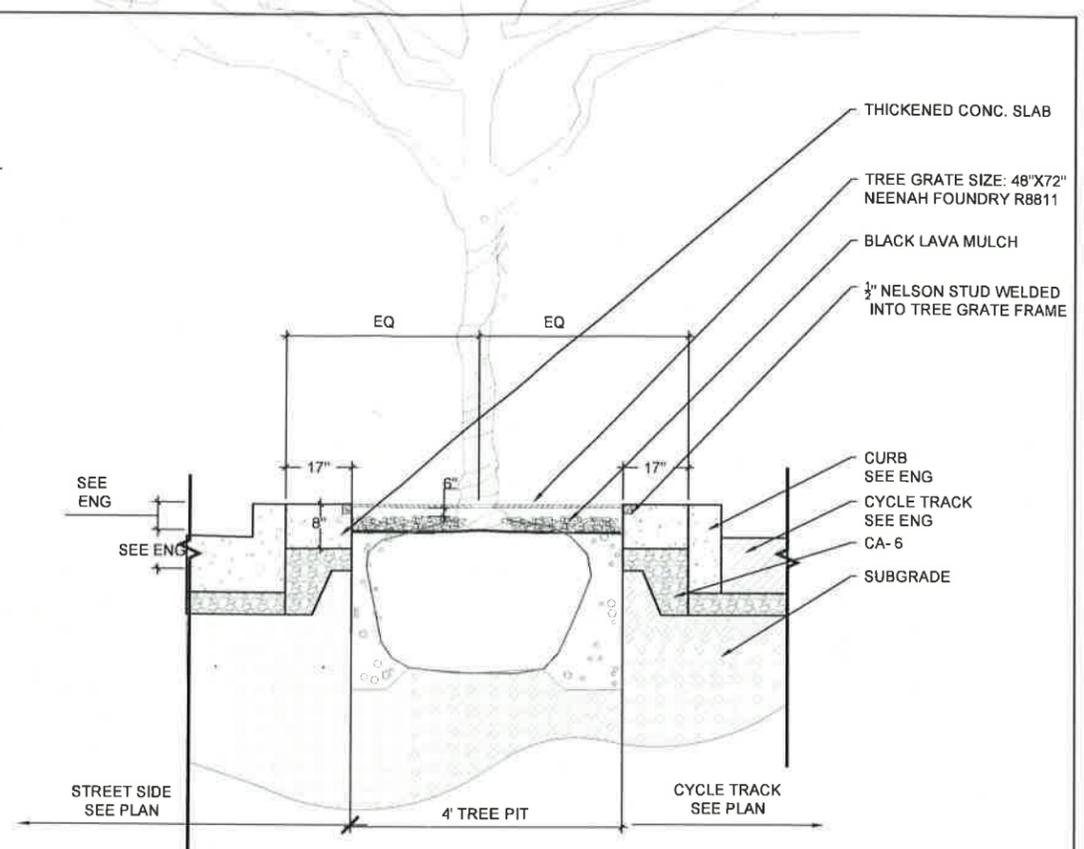

3 TREE GRATE NEXT TO CONCRETE PAVEMENT IN MEDIAN (QTY:12)  
SCALE= 3/4"=1'-0"

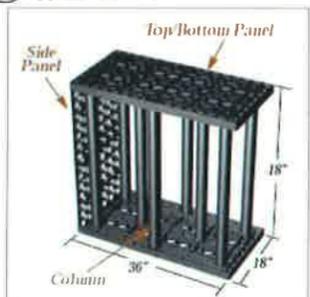

4 PLANTING SOIL VAULT  
NTS

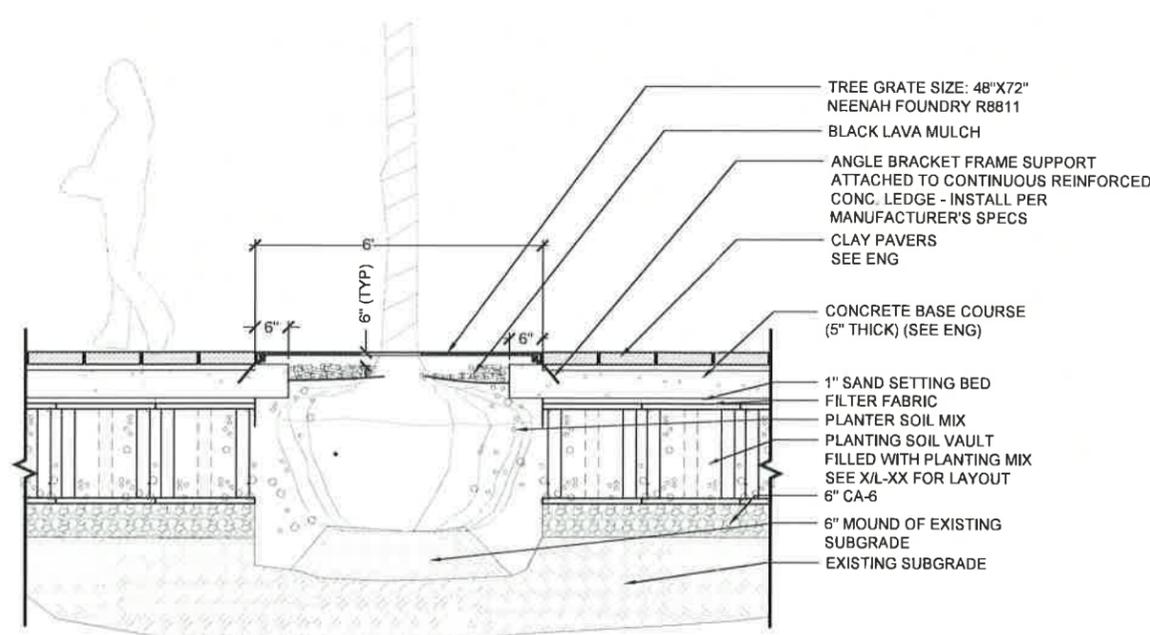


6 SHADE TREE IN TREE GRATE AT SOUTH SIDEWALK (QTY:8)  
SCALE= 3/4"=1'-0"

NOTES:  
ALL NOTES FOR TREE PLANTING IN BED ALSO APPLY TO TREE PLANTING IN SIDEWALK PIT.

ALL PRUNING OF NEW TREES MUST BE DONE AFTER PLANTING AND AT THE DIRECTION OF THE LANDSCAPE ARCHITECT. REMOVE ENOUGH BRANCHES (NOT JUST END TIPS) TO REDUCE FOLIAGE, RETAIN NATURAL CHARACTER AND GENERAL SHAPE OF TREE. TOP OF BALL SHALL BE AT THE SAME ELEVATIONS AS FINISHED GRADE.

WHEN SOIL CONDITIONS ARE ENCOUNTERED WITH POOR DRAINAGE, NOTIFY LANDSCAPE ARCHITECT, ELABORATE AND PREPARE RECOMMENDATIONS. SEE SPECIFICATIONS FOR DRAINAGE REQUIREMENTS FOR ALL TREES AND SHRUBS ON THIS PROJECT.

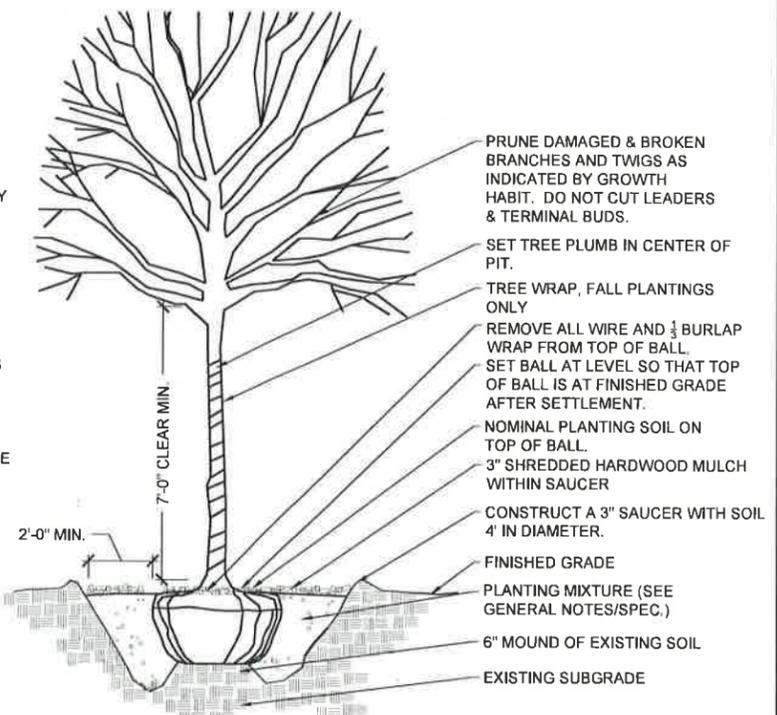

7 SHADE TREE PLANTING IN PLANTING BED OR SODDED LAWN  
SCALE= 3/4"=1'-0"



**CHRISTOPHER B. BURKE**  
ENGINEERING, LTD  
9575 W. Higgins Road, Suite 600  
Rosemont, Illinois 60018  
(847) 823-0500

**Altamanu Inc.**  
1700 W. Irving Park Road, Suite 202  
Chicago, Illinois 60613  
ph 773.528.7492 info@altamanu.com

CLIENT:  
**CITY OF BATAVIA**  
100 North Island Avenue  
Batavia, Illinois 60510

NO.	DATE	NATURE OF REVISION	CHKD.	MODEL

DSGN.	TITLE
JC	PLANTER DETAILS

PROJ. NO.	110019
DATE	05.20.12
SHEET	OF
DRAWING NO.	L-4.05