

4051 E Main St

Aerial Photo



Imagery ©2025 Airbus, Maxar Technologies, Map data ©2025 200 ft

A.L.T.A. / N.S.P.S. LAND TITLE SURVEY

PROPERTY LOCATION

VICINITY MAP

NOTE: ALL BEARINGS AND DISTANCES ARE MEASURED UNLESS OTHERWISE NOTED.

SCALE 1" = 60'

PROPERTY LOCATION

NOTE: ALL BEARINGS AND DISTANCES ARE MEASURED UNLESS OTHERWISE NOTED.

ILLINOIS ROUTE 64 (MAIN STREET)

200' WIDE PUBLIC RIGHT OF WAY HEREIN DEDICATED

ALTA/NPS LAND TITLE SURVEY

LOTS 2 & 3 IN PHEASANT RUN RESORT SUB. ST. CHARLES, ILLINOIS

FILE NAME: 9350-0ALTA-03

DATE: 03/27/2025

JOB NO: 9350.04

SHEET

1 OF 3

N:\Projects\9350\SURVEY\9350.04\TA-03.dgn SHEET 2 User=rpopeck

[illegible]

ALTA/NSPS LAND TITLE SURVEY

**LOTS 2 & 3 IN
PHEASANT RUN RESORT SUB.
ST. CHARLES, ILLINOIS**

paceco
Civil Engineering & Surveying
Rosemont, IL - Morris, IL - Indianapolis, IN



spacecoin.com


FILENAME:
9350.04ALTA-03


DATE:
03/27/2025

JOB NO.
9350.04

SHEET

A.L.T.A. / N.S.P.S. LAND TITLE SURVEY

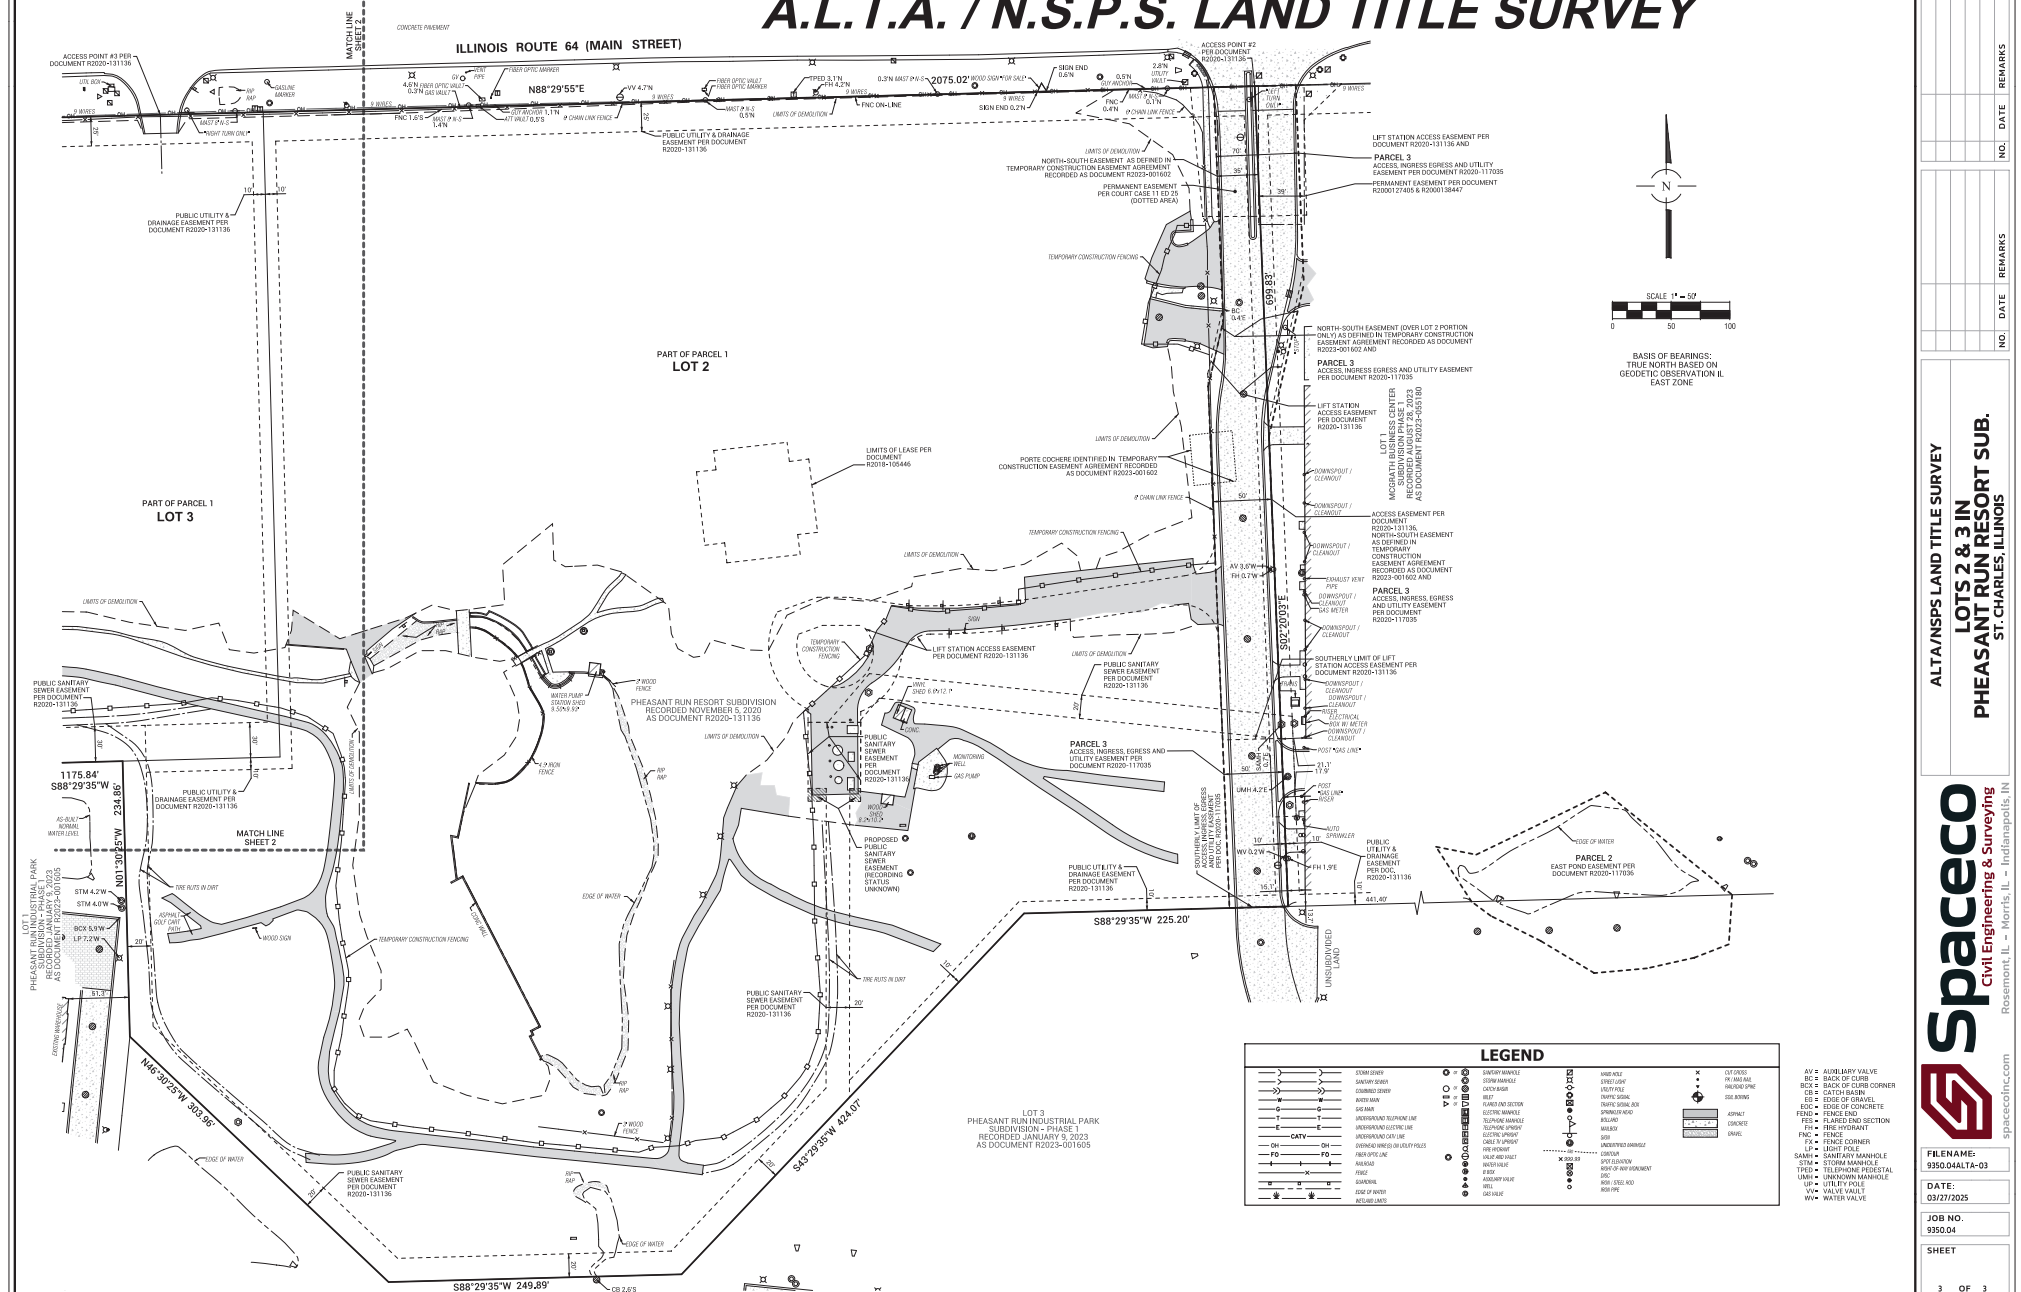

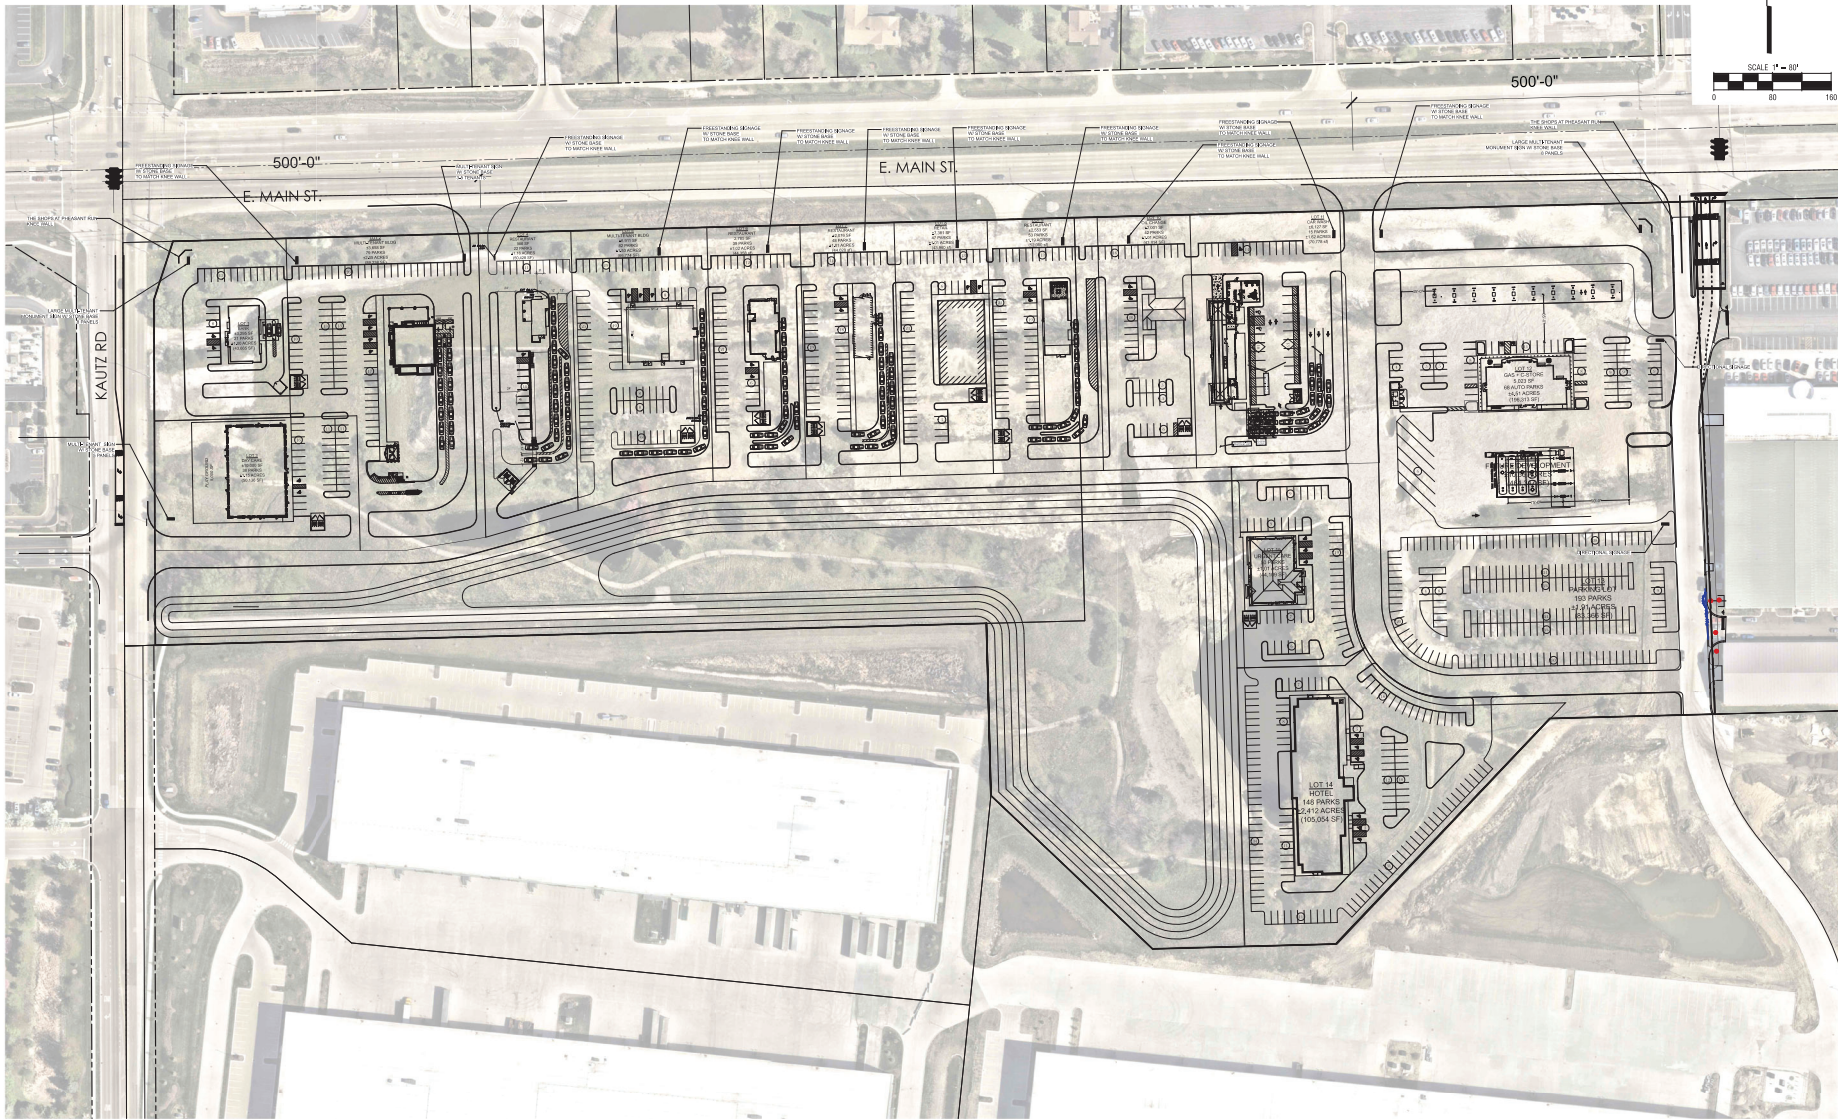

NO.	DATE	REMARKS

NO.	DATE	REMARKS

SITE PLAN - VERSION 31
4051 E. MAIN ST.
PHEASANT RUN RETAIL SITE
SAINT CHARLES, ILLINOIS

Spaceco
Civil Engineering & Surveying
Rosemont, IL - Morris, IL - Indianapolis, IN
spacecoinc.com

FILENAME: 9350-14 SITE PLAN
DATE: 08/07/2025
JOB NO. 9350-14
SHEET EXH 2 2 OF 2

