


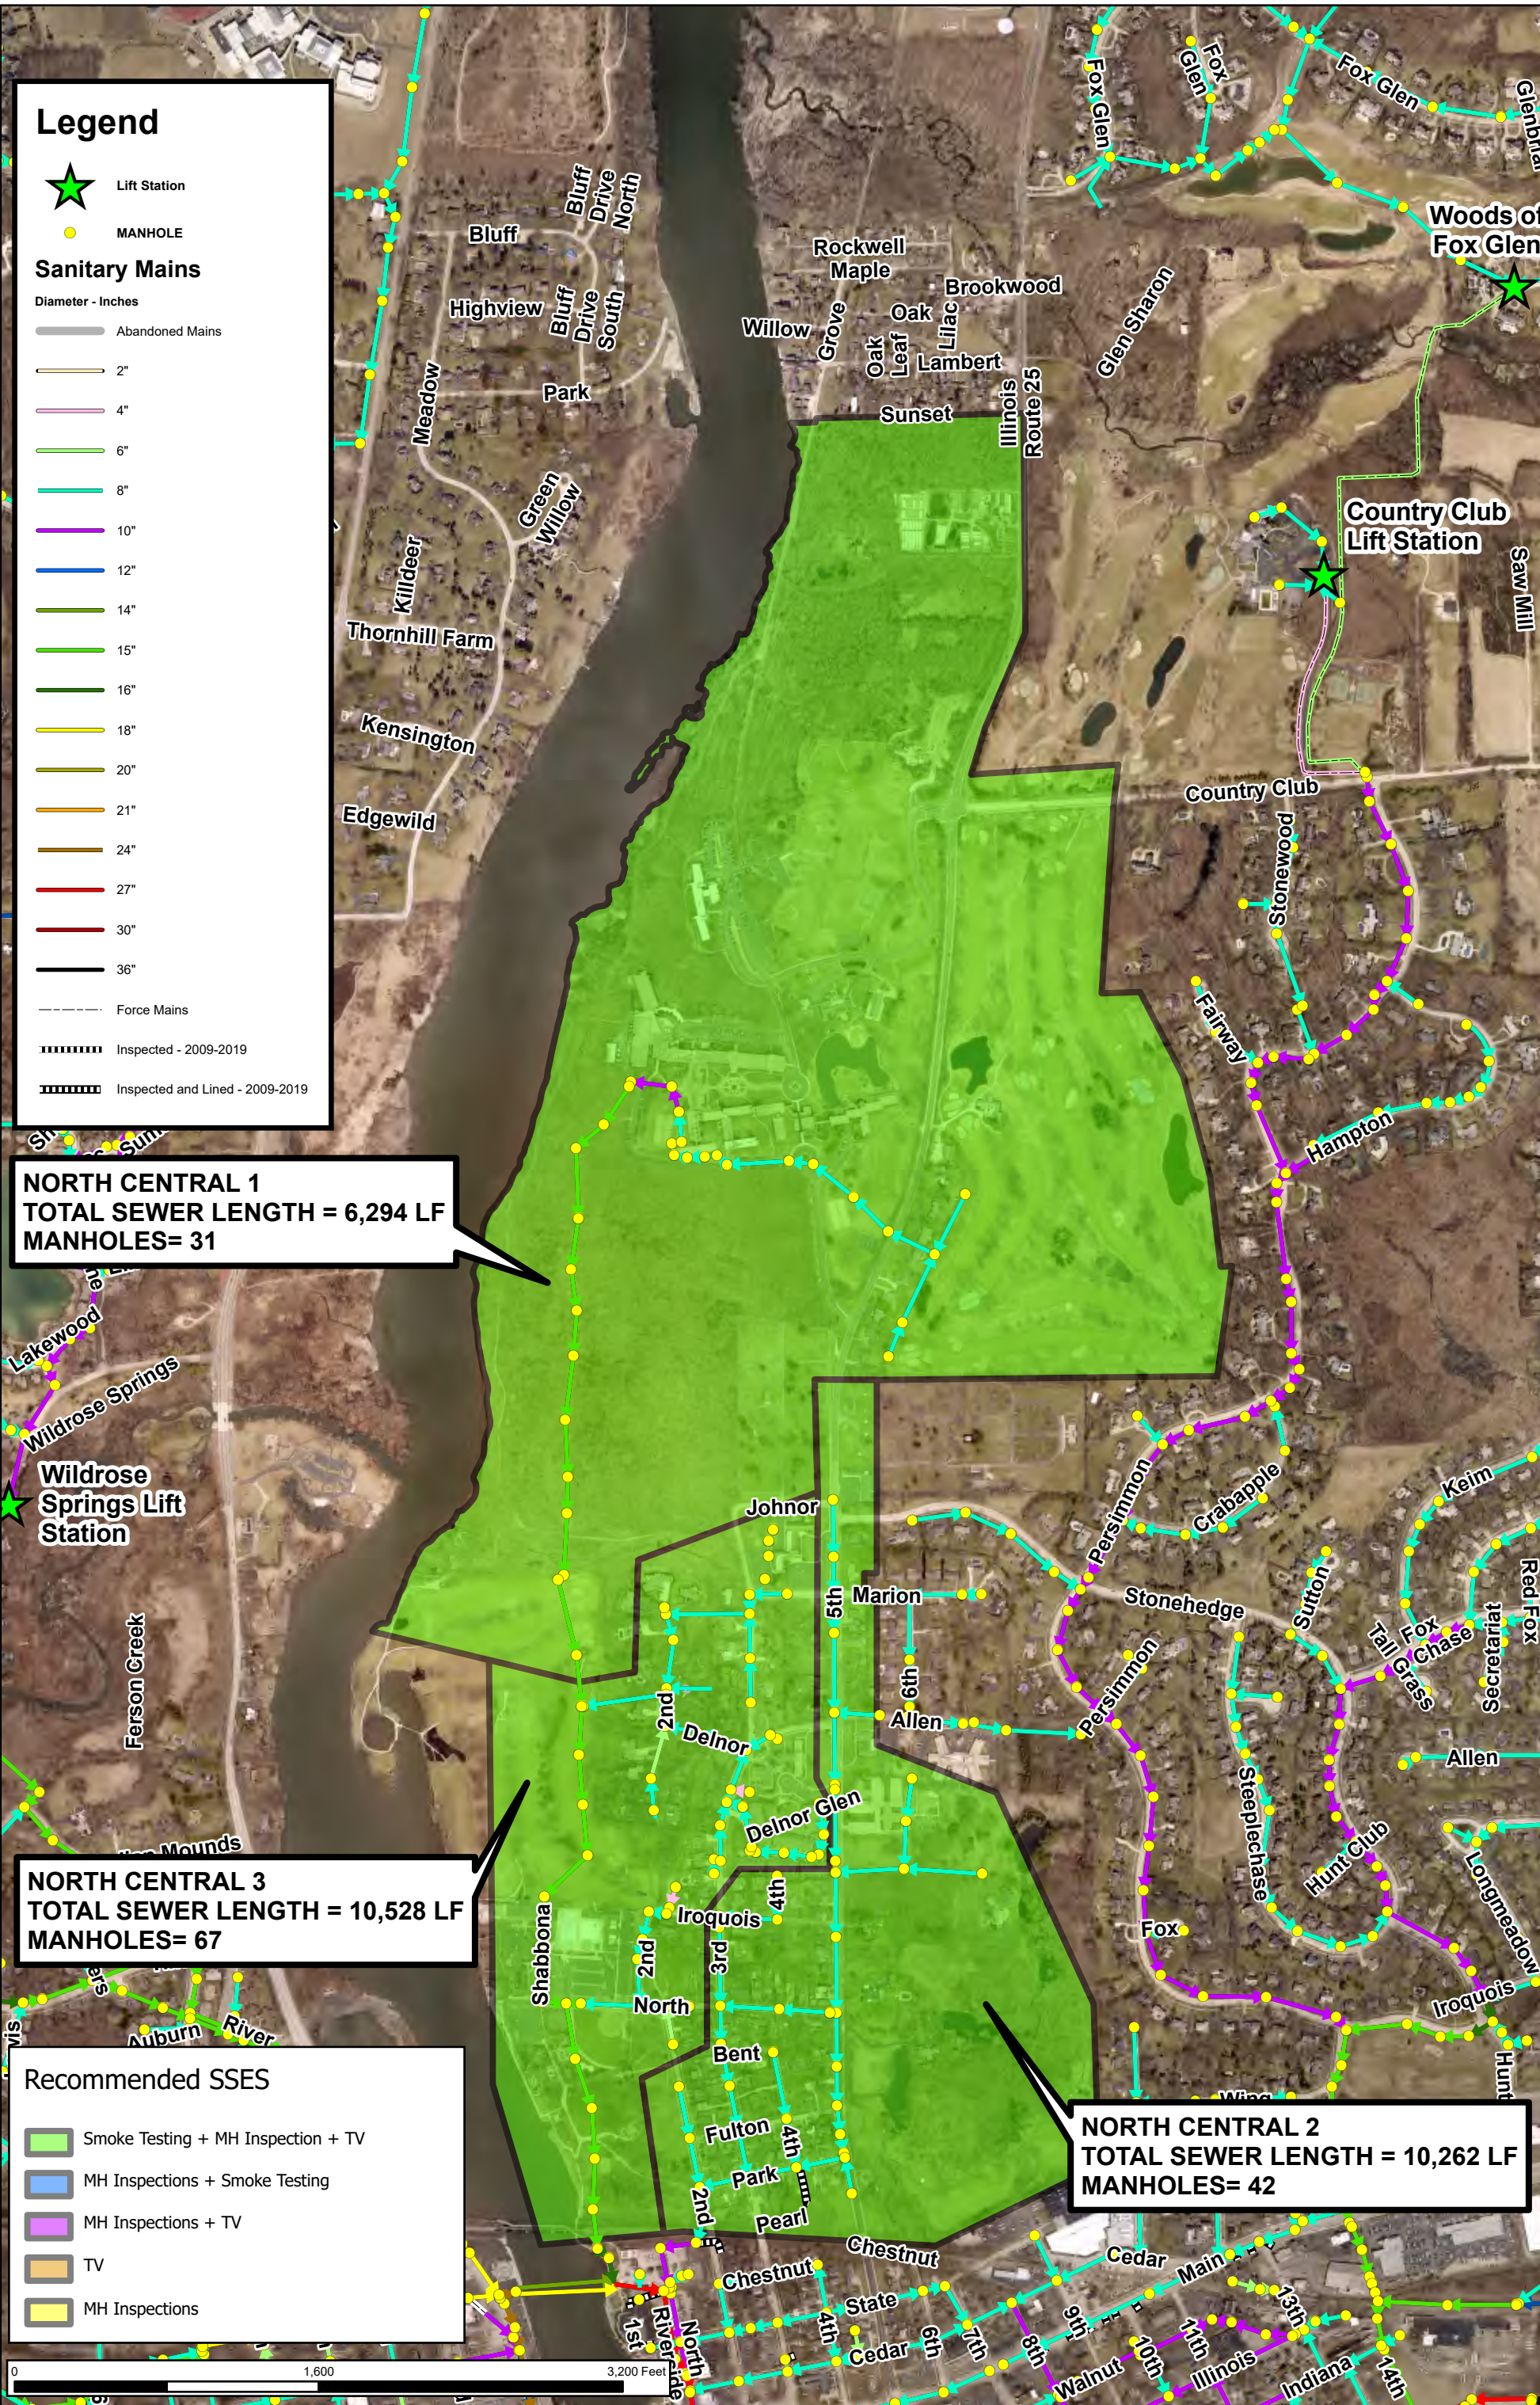

NORTH CENTRAL 1
TOTAL SEWER LENGTH = 6,294 LF
MANHOLES= 31

NORTH CENTRAL 3
TOTAL SEWER LENGTH = 10,528 LF
MANHOLES= 67

NORTH CENTRAL 2
TOTAL SEWER LENGTH = 10,262 LF
MANHOLES= 42

Recommended SSes

- Smoke Testing + MH Inspection + TV
- MH Inspections + Smoke Testing
- MH Inspections + TV
- TV
- MH Inspections

