


CONTRACTION JOINT DETAIL

EXPANSION JOINT DETAIL

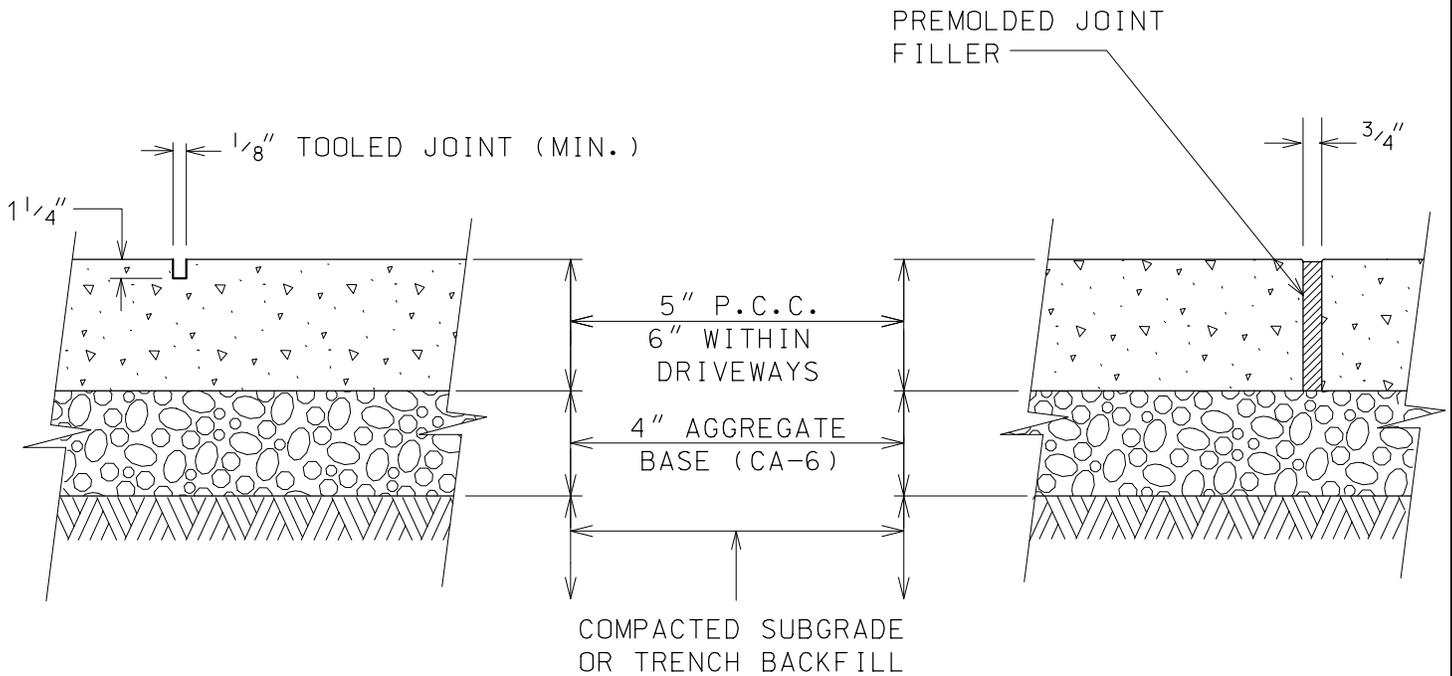

NOTES:

1. UNLESS OTHERWISE NOTED ON PLANS,
CONTRACTION JOINTS TO BE AT 5'-0" O.C.
2. EXPANSION JOINTS TO BE 50'-0" O.C. MAX.
OR AT BACK OF CURB, CHANGE OF DIRECTION,
OTHER WALK, UTILITY APPURTENANCE, OR
FACE OF STRUCTURE.
3. PORTLAND CEMENT CONCRETE SHALL CONFORM TO
IDOT CLASS SI, MIN. 3.500 PSI (6.1 BAG MIX)
AT 14 DAYS, WITH 5% TO 8% AIR ENTRAINMENT.
(NO FLY ASH ALLOWED)

NOT TO SCALE

CONCRETE WALK
JOINT DETAILS

DATE: 3-31-09