




A. FLEXIBLE PAVEMENT

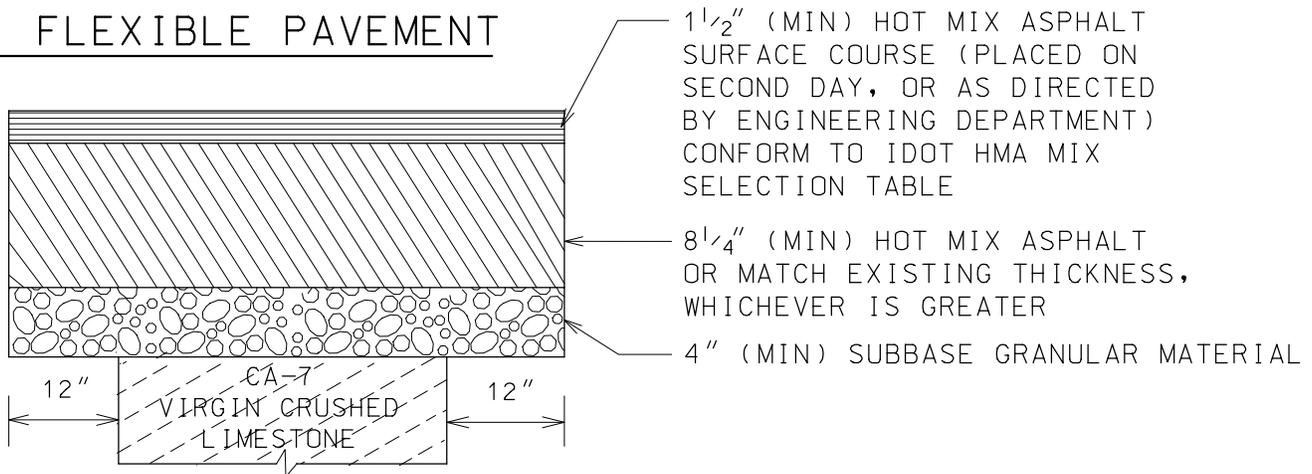

B. RIGID PAVEMENT

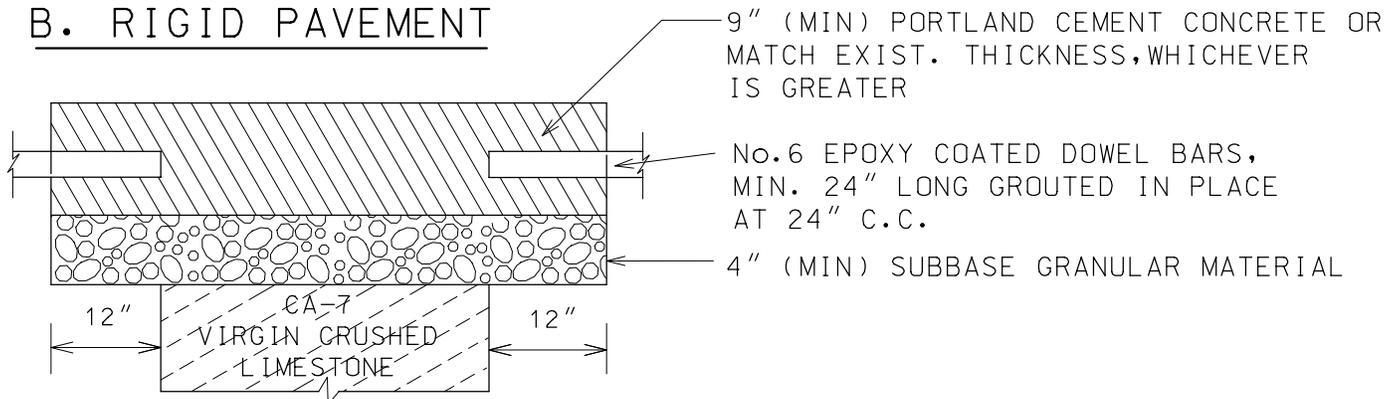

C. COMPOSITE PAVEMENT

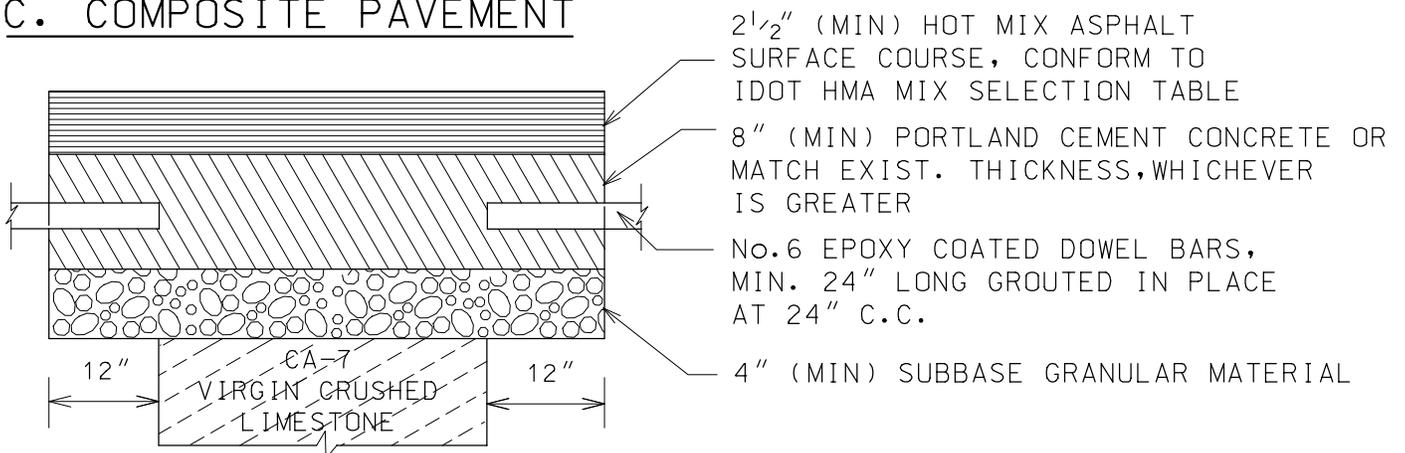

NOTE :

- ALL PAVEMENT PATCHES SHALL BE SAWCUT FULL-DEPTH A MINIMUM OF ONE FOOT BEYOND THE LIMITS OF THE FAILED PAVEMENT IN ALL DIRECTIONS.
- PORTLAND CEMENT CONCRETE SHALL CONFORM TO IDOT CLASS PP MIN. 3.500 PSI (6.1 BAG MIX) AT 14 DAYS, WITH 5 % TO 7 % AIR ENTRAINMENT. (NO FLY ASH ALLOWED)

DATE: 12-8-10

NOT TO SCALE
PAVEMENT
PATCH
DETAIL