



# 4" PIPE UNDERDRAIN PLAN

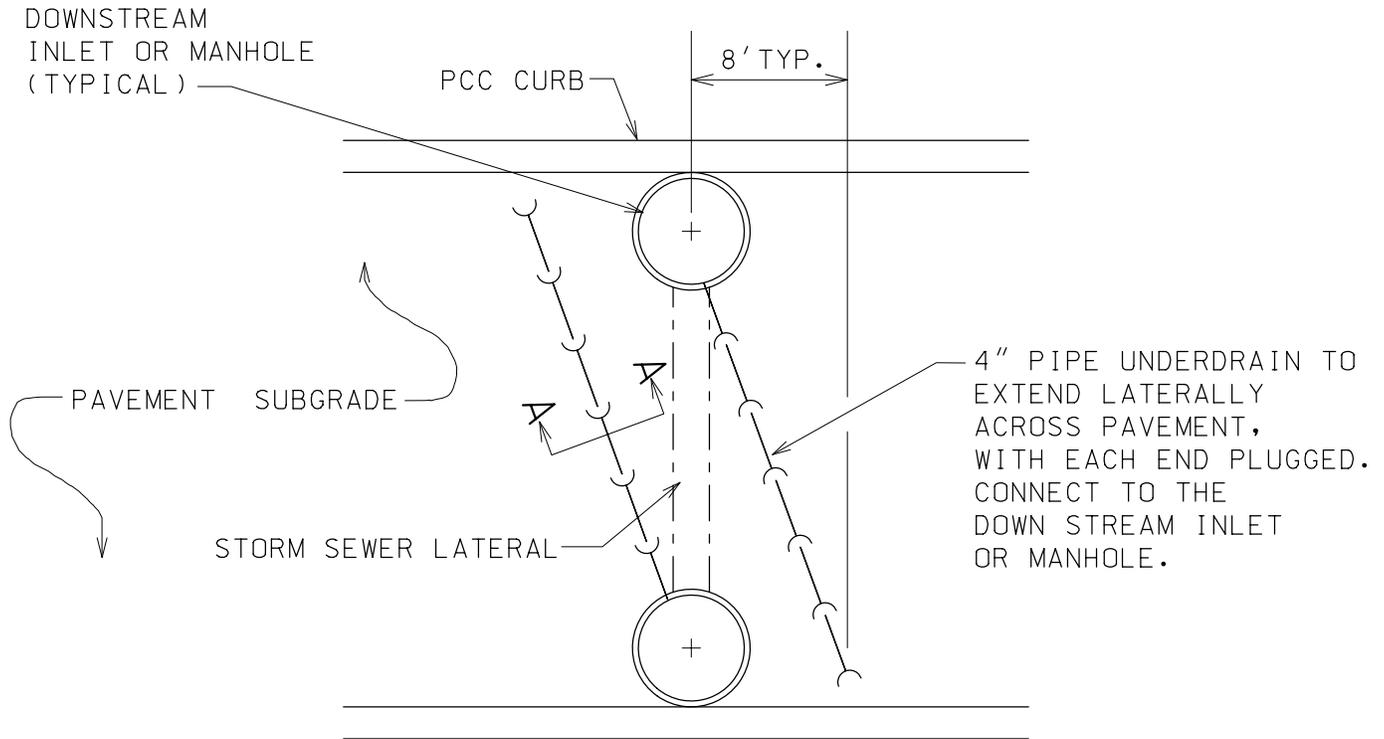

## SECTION A-A

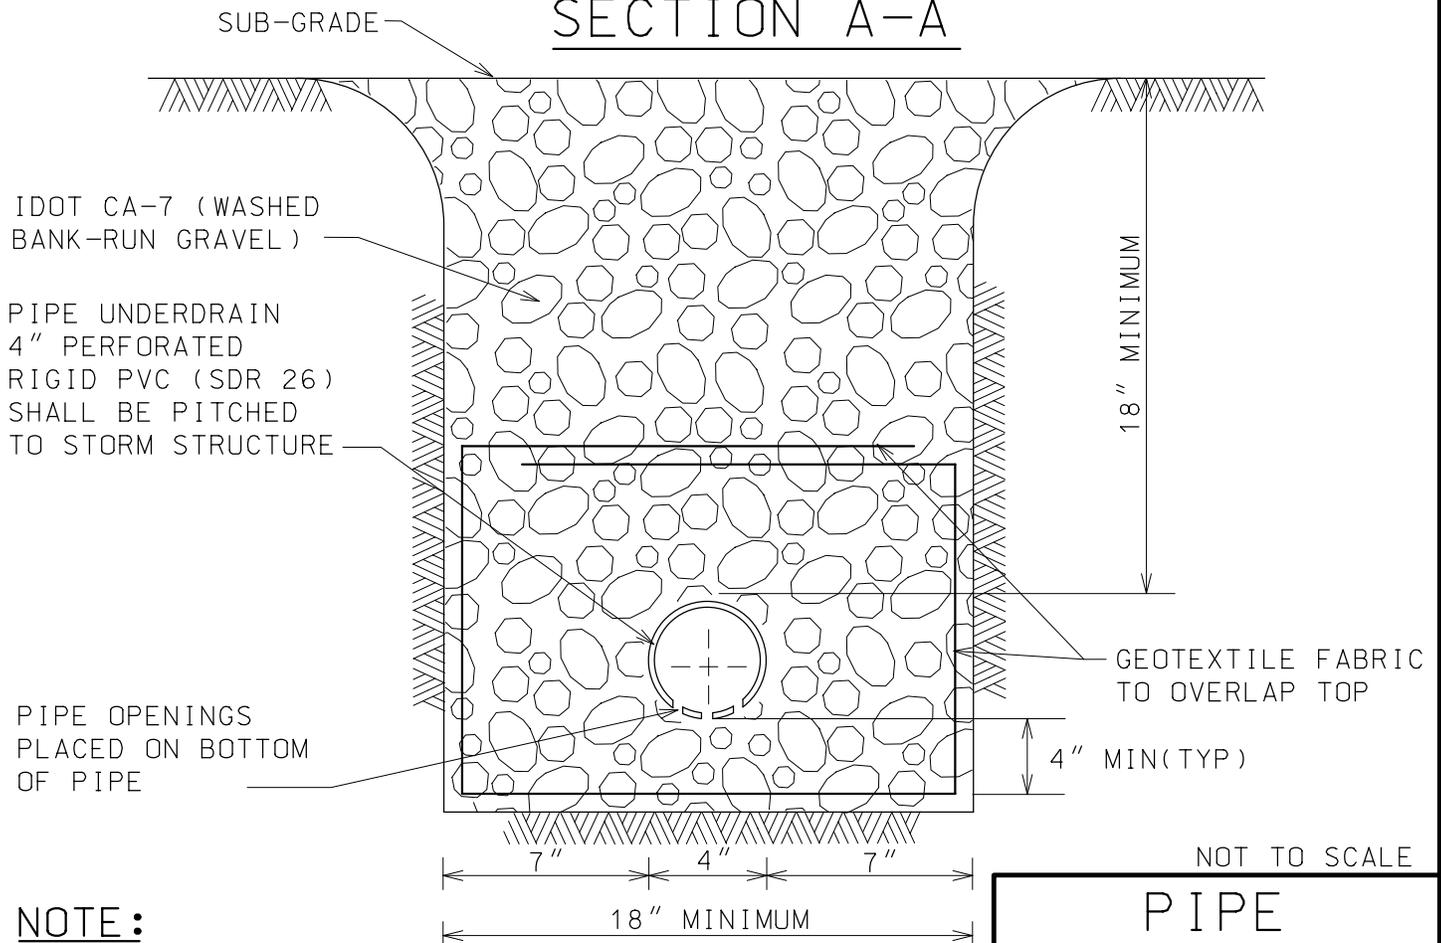

NOT TO SCALE

PIPE UNDERDRAIN  
DETAIL

**NOTE:**

UNDERDRAIN TO BE INSTALLED BELOW ALL NEW ROADWAYS

DATE: 1-20-11