

FLOOR PLAN



SOUTH ELEVATION

N.T.S.



WEST ELEVATION


N.T.S.

EXTERIOR FINISHES

	
(BR-A) BRICK VENEER COLOR: DARK BROWN SIZE: MODULAR	(EC-1) PREFINISHED METAL COPING COLOR: MIDNIGHT BRONZE
	
(BR-B) BRICK VENEER COLOR: LIGHT BROWN SIZE: MODULAR	(PT-113) EXTERIOR PAINT COLOR: DARK BRONZE FINISH: SEMI-GLOSS
	
	(ST-1) STOREFRONT COLOR: DARK BRONZE


BUILDING ELEVATIONS



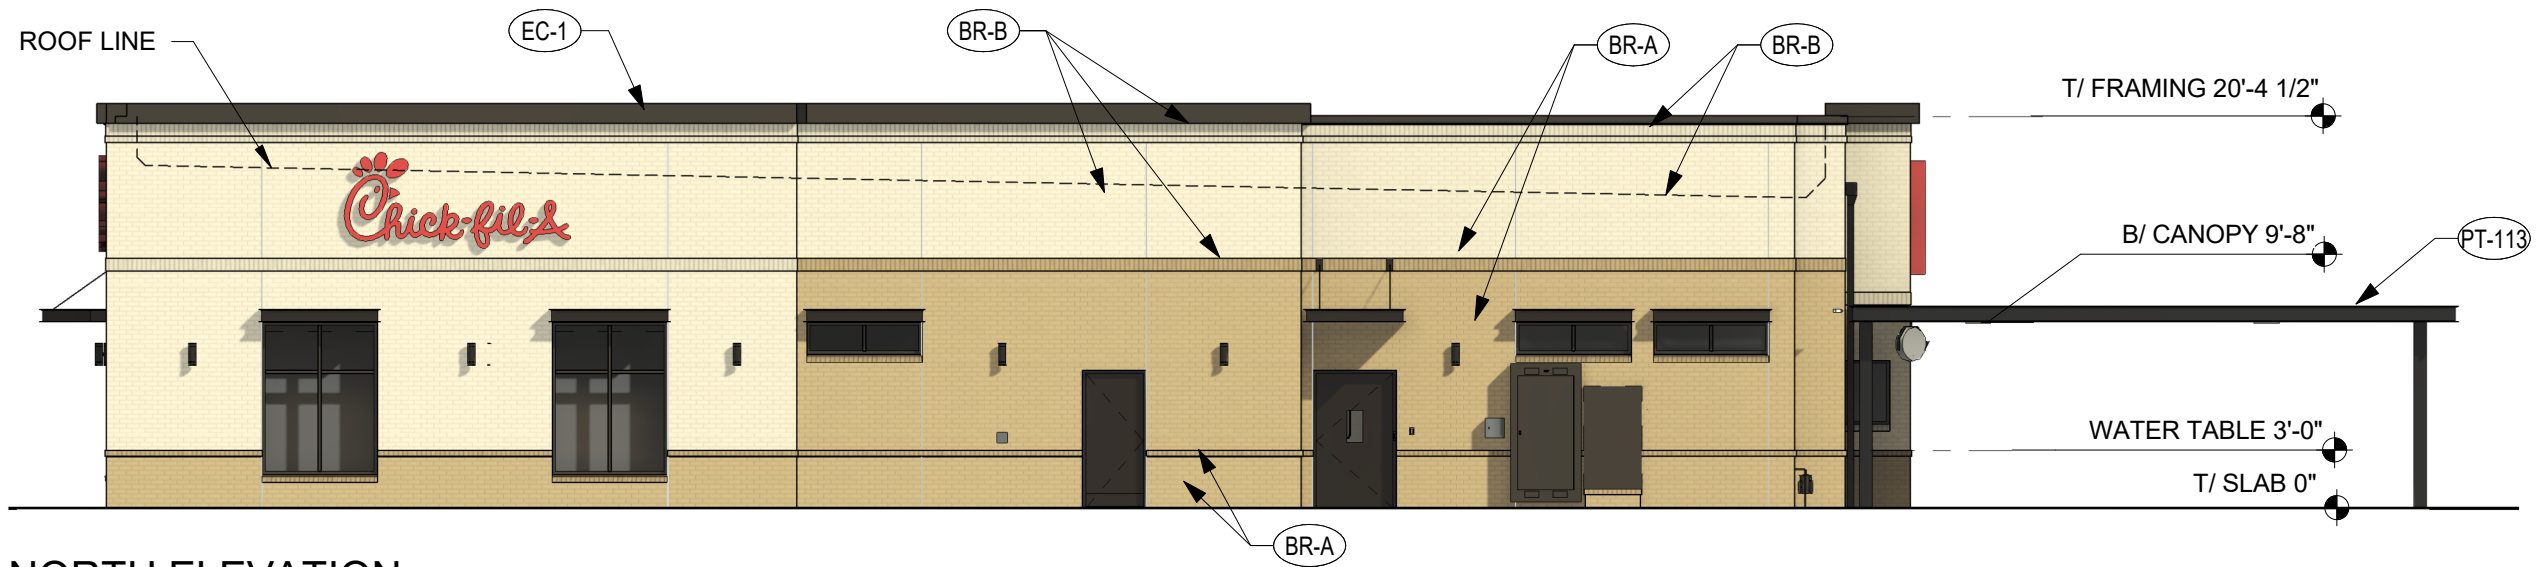

NORTH ELEVATION

N.T.S.

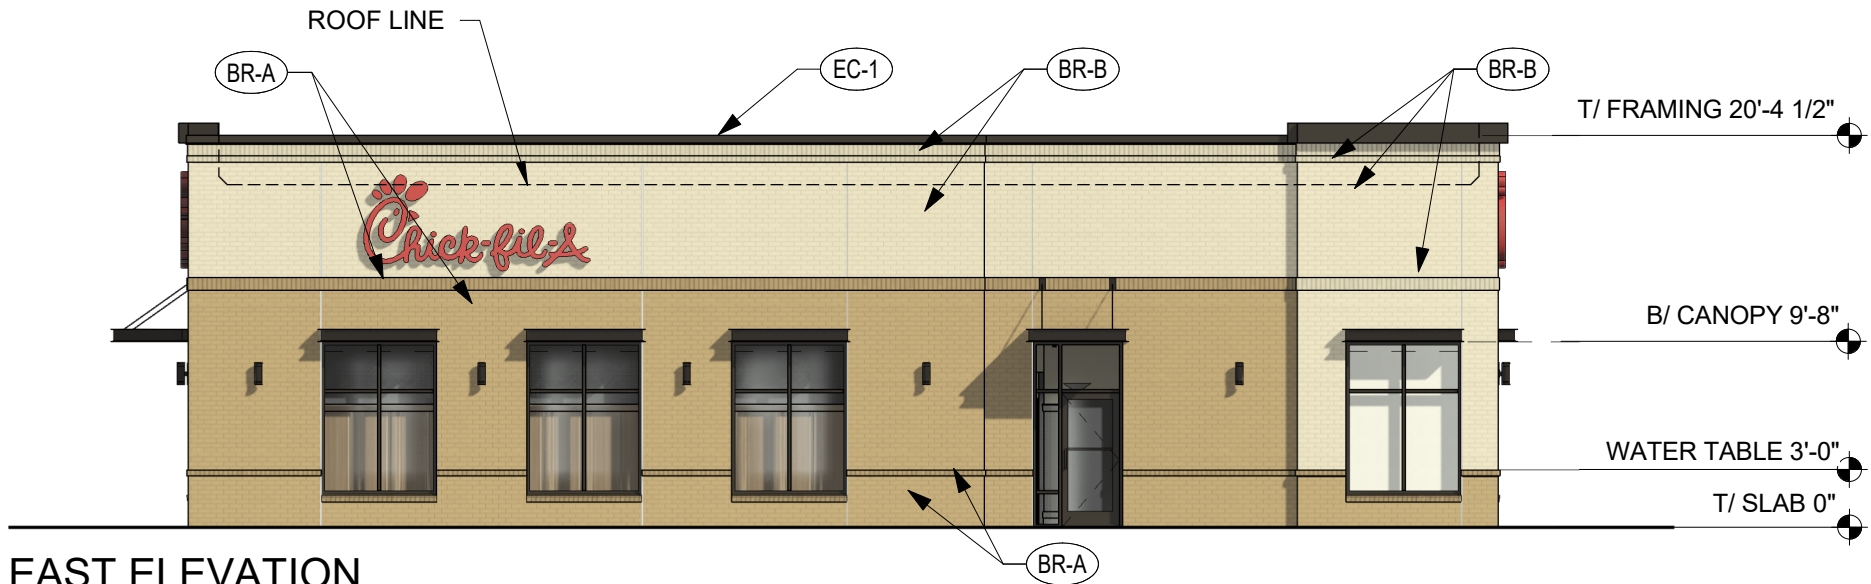

EAST ELEVATION

N.T.S.

EXTERIOR FINISHES

	
(BR-A) BRICK VENEER COLOR: DARK BROWN SIZE: MODULAR	(EC-1) PREFINISHED METAL COPING COLOR: MIDNIGHT BRONZE
	
(BR-B) BRICK VENEER COLOR: LIGHT BROWN SIZE: MODULAR	(PT-113) EXTERIOR PAINT COLOR: DARK BRONZE FINISH: SEMI-GLOSS
	
	(ST-1) STOREFRONT COLOR: DARK BRONZE

BUILDING ELEVATIONS



05570, ST. CHARLES FSU, 3795 E Main Street, St. Charles, IL 60174

09/12/2023

THE CHICK-FIL-A DESIGN DEVELOPMENT PACKAGE REPRESENTS A BRAND COMPLIANT DESIGN SOLUTION. SITE ADAPT PROFESSIONALS ARE RESPONSIBLE FOR APPLICATION OF DESIGN AND COMPLIANCE WITH ORDINANCES AND CODES.





9/12/2023 4:52:58 PM G-005

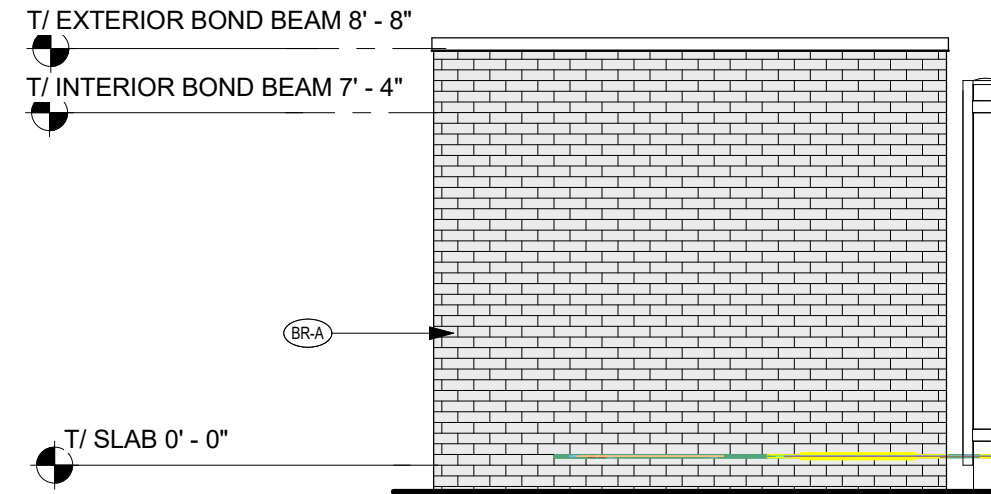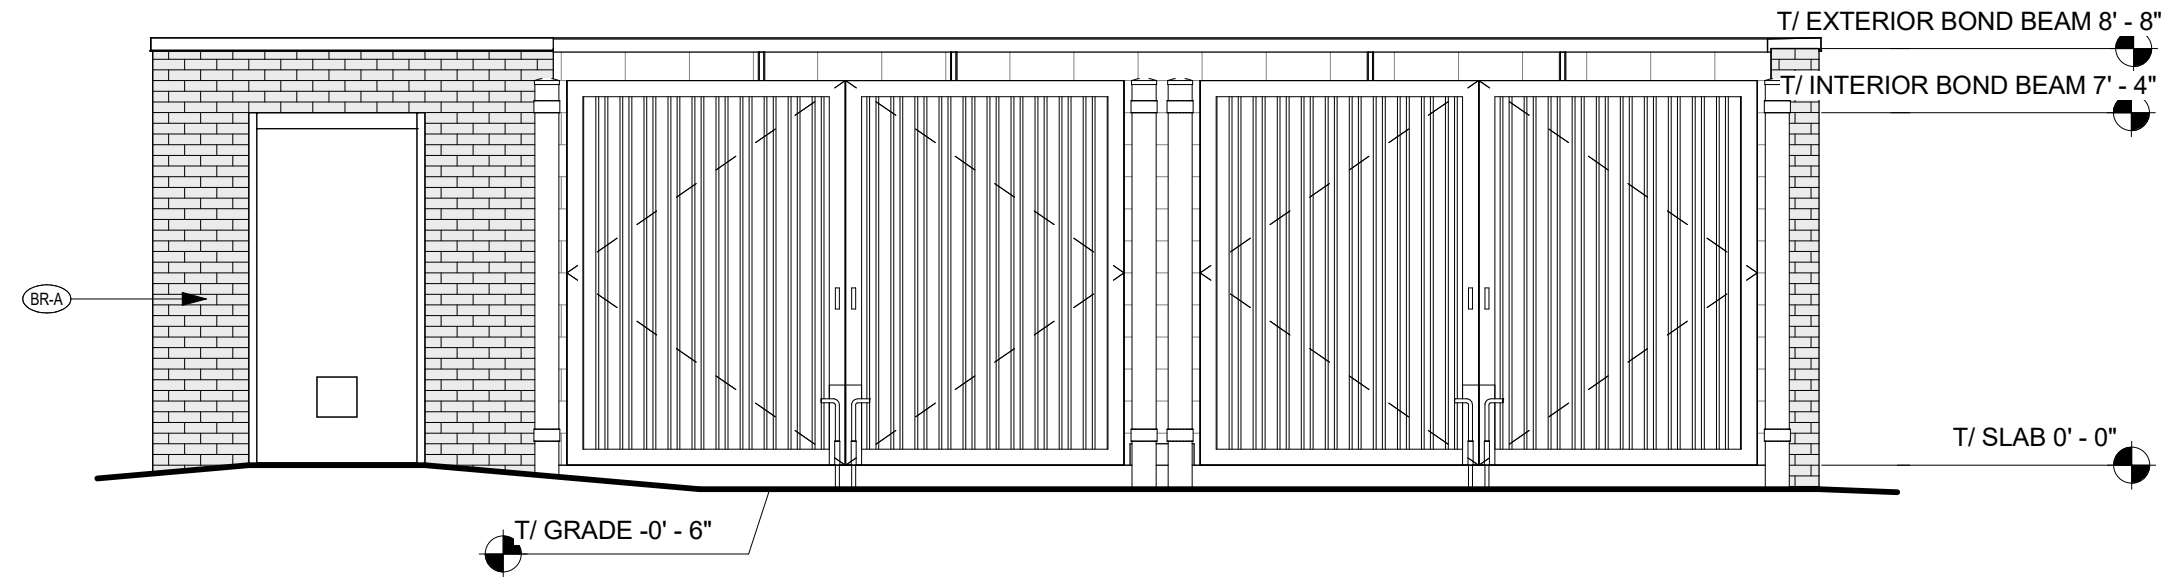

1 REFUSE ENCLOSURE ELEVATION
1/4" = 1'-0"

2 REFUSE ENCLOSURE ELEVATION
1/4" = 1'-0"

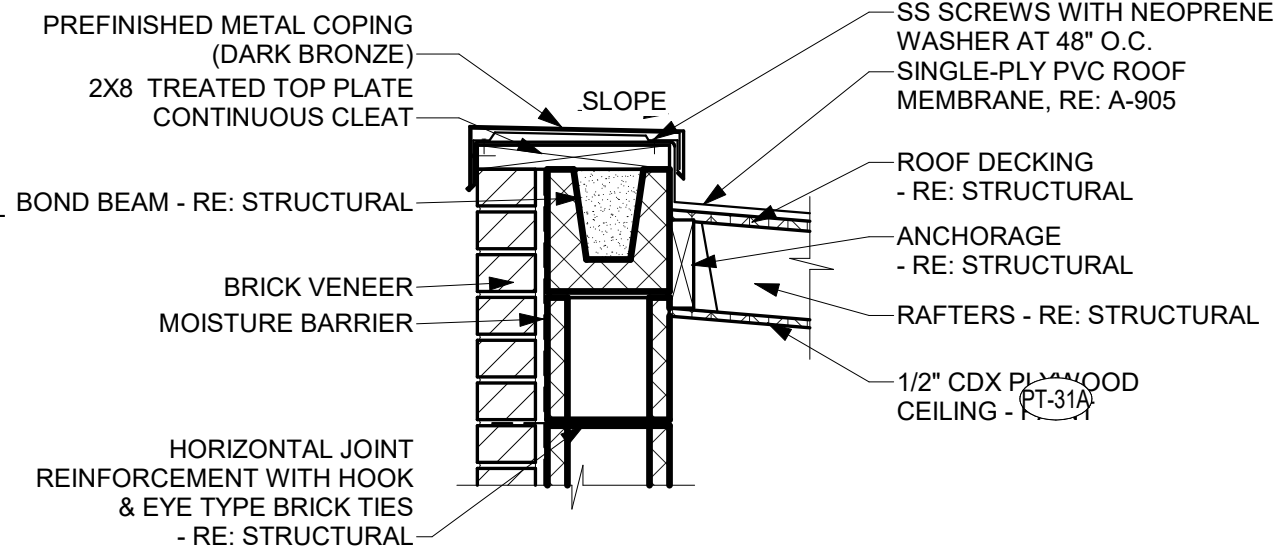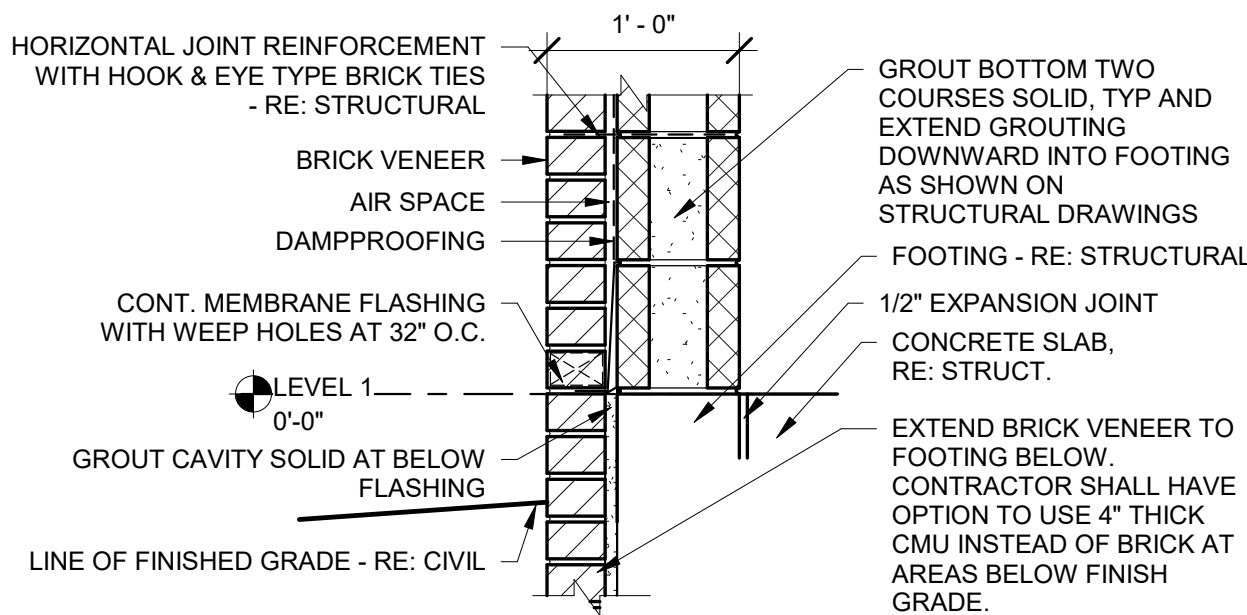

3 REFUSE ENCLOSURE BASE DETAIL
1" = 1'-0"

4 REFUSE ENCLOSURE ROOF EDGE DETAIL
1" = 1'-0"

5 PERSPECTIVE VIEW

REFUSE DETAILS



ROOF PLAN