



4 POST CANOPY

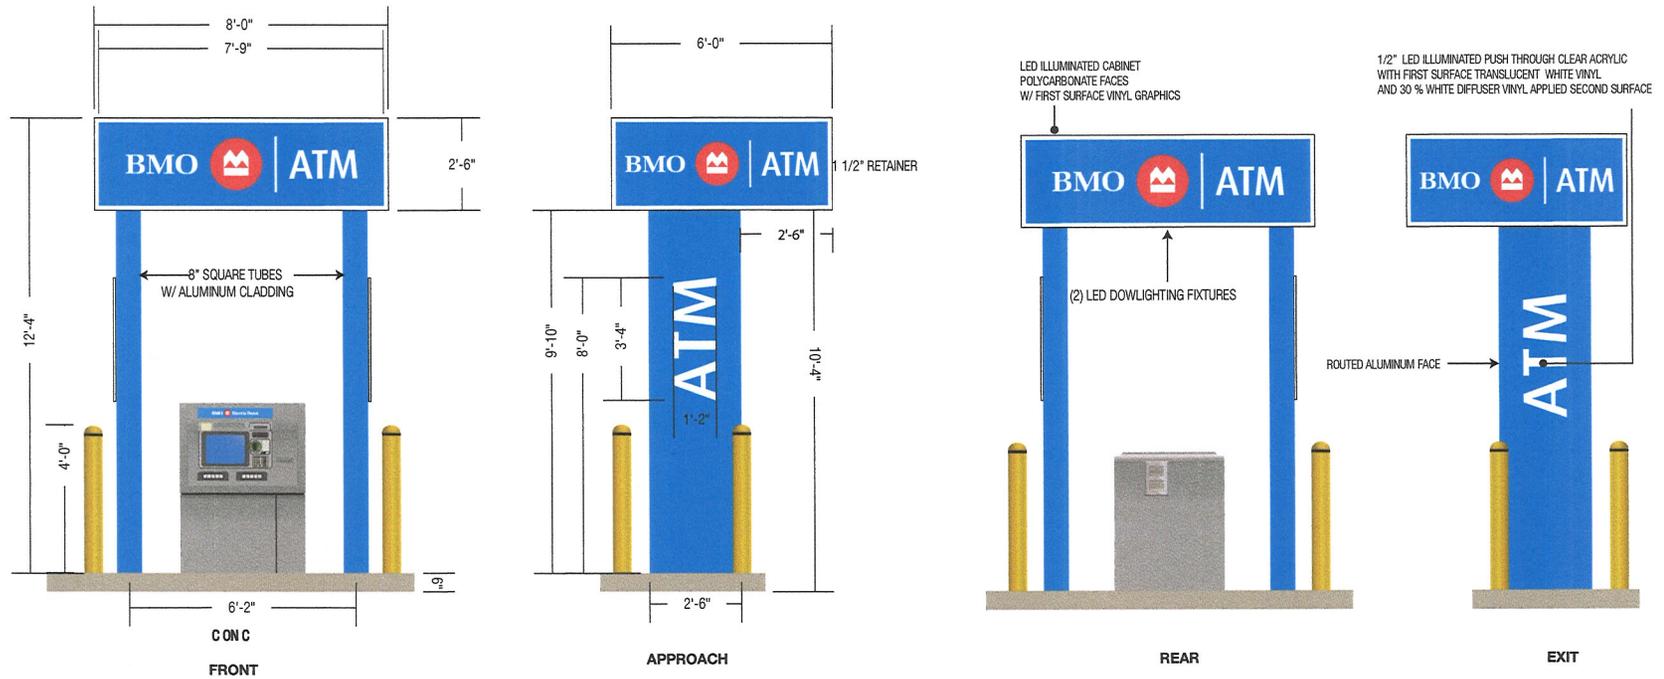


REVISION DATES:	
1. 3/13/20	4. _____
2. 3/26/20	5. _____
3. _____	6. _____


INTERNAL VIEW

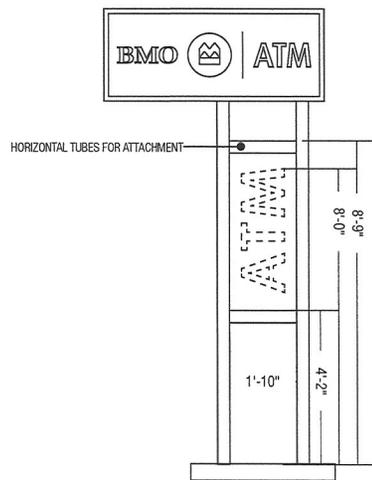


ALUMINUM CLADDING APPLIED TO INTERIOR AND EXTERIOR OF 4" SQUARE TUBES W/ COUNTERSUNK SCREWS

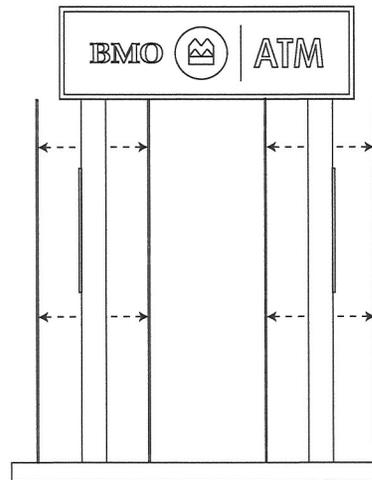

EXTERNAL ROUTED CLADDING

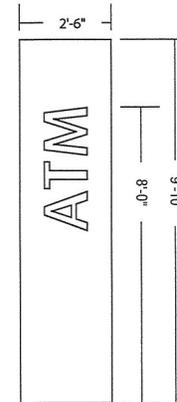

INTERNAL CLADDING W/ ACCESS PANEL FASTENED TO CROSS BEAMS

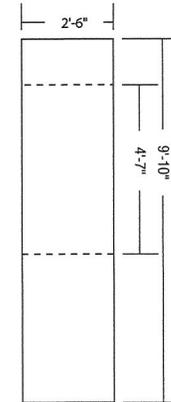

START DATE: 10/22/19 SCALE: 1/4" = 1'

DESIGNED BY: TW APPROVED BY: ET

REVISION DATES:


1	3/13/20	4	
2	3/26/20	5	
3		6	

COMPANY NAME: BMO Harris Bank

ADDRESS: 1 East Main St., St. Charles, IL 60174,

APPROVED BY: DATE:

**BMO HARRIS BANK**

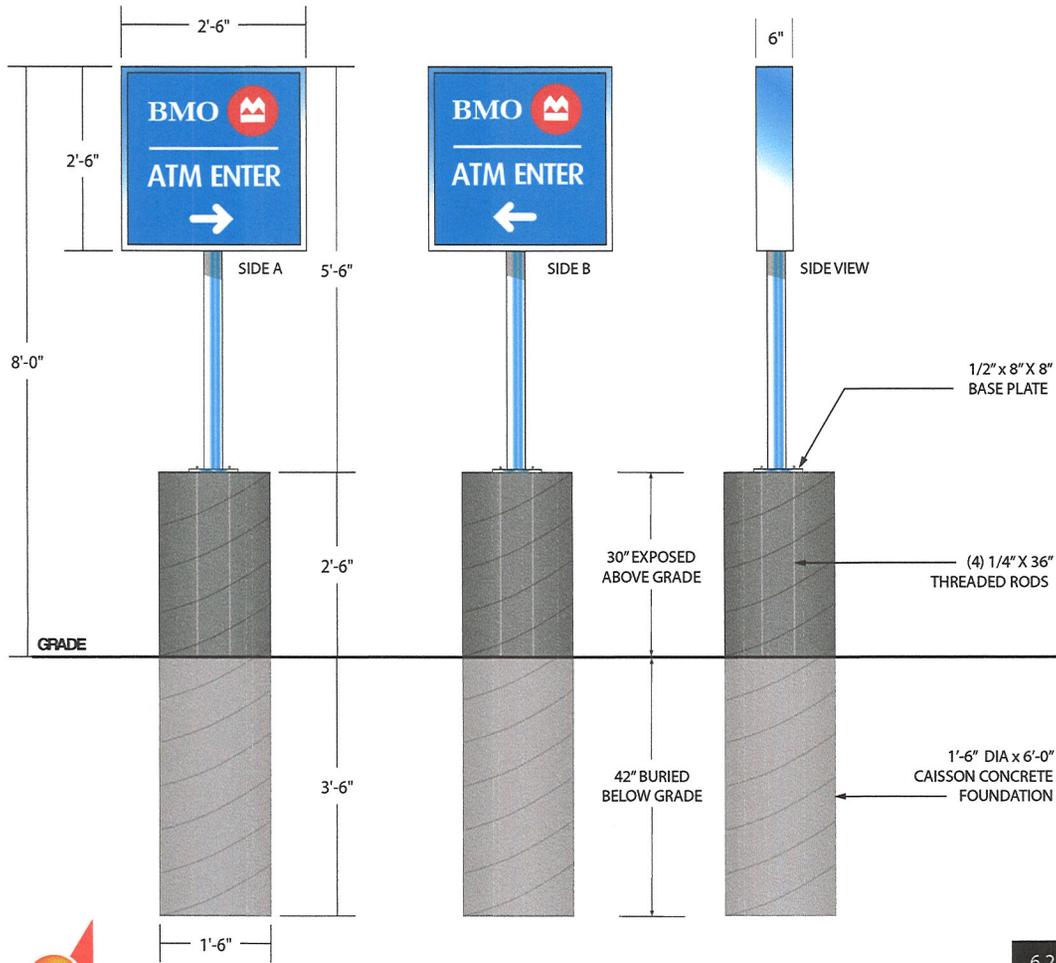

**LED ILLUMINATED ALUMINUM CONSTRUCTED DIRECTIONAL SIGN  
FIRST SURFACE VINYL GRAPHICS**



**DIRECTIONAL LOCATION**

6.25 SQ. FT.

**TRIUMPH**  
signs & consulting, inc.  
480 Milford Parkway • Milford, OH 45150  
phone 513-576-8090 • fax 513-576-8095  
visit us at [www.triumphsigns.com](http://www.triumphsigns.com)

START DATE: 10/22/19 SCALE: 1/2"=1'

DESIGNED BY: TW APPROVED BY: ET

REVISION DATES:	
1. <u>3/13/20</u>	4. _____
2. <u>3/26/20</u>	5. _____
3. _____	6. _____

- WHITE
- PMS 300 c
- PMS 485 c


COMPANY NAME: BMO Harris Bank

ADDRESS: 1 East Main St., St. Charles, IL 60174,

APPROVED BY: \_\_\_\_\_ DATE: \_\_\_\_\_

BMO HARRIS BANK

CLEARANCE BAR

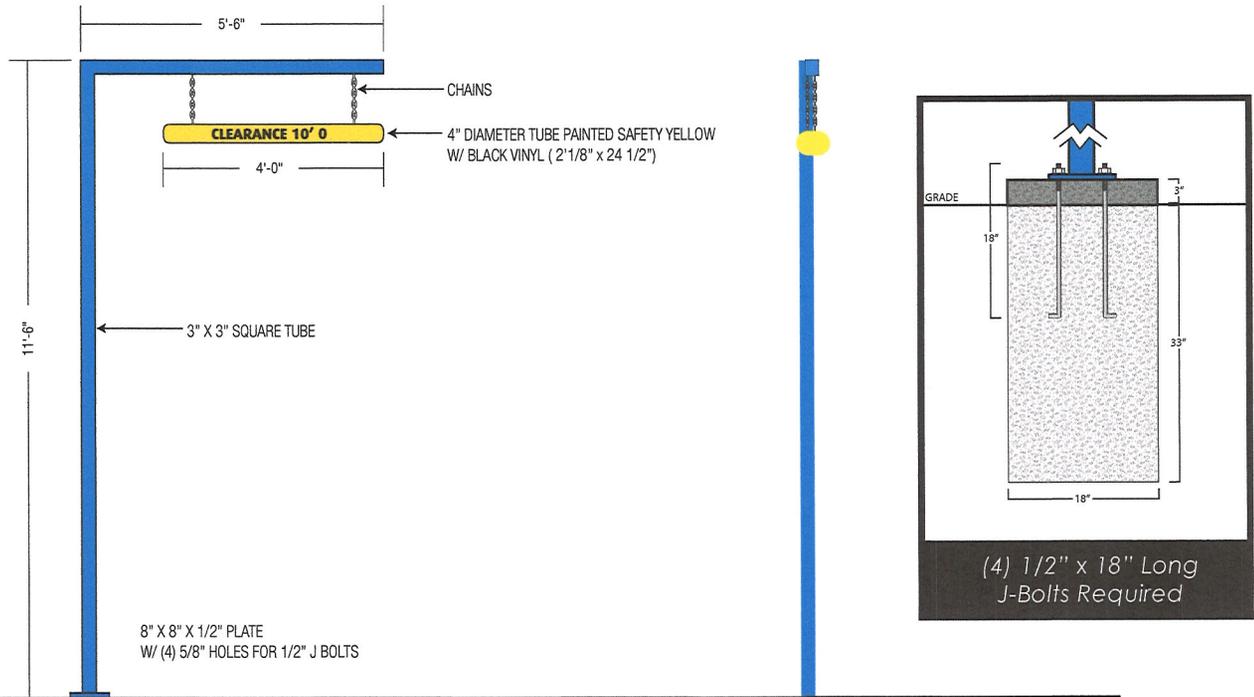


**TRIUMPH**  
signs & consulting, inc.

480 Milford Parkway • Milford, OH 45150  
phone 513-576-8090 • fax 513-576-8095  
visit us at [www.triumphsigns.com](http://www.triumphsigns.com)

START DATE: 10/22/19 SCALE: 1/4" = 1'

DESIGNED BY: TW APPROVED BY: ET

REVISION DATES:

1	<u>3/13/20</u>	4	_____
2	<u>3/26/20</u>	5	_____
3	_____	6	_____

 PMS 300  
3M3432-8308 B

 Safety Yellow

COMPANY NAME: BMO Harris Bank

ADDRESS: 1 East Main St., St. Charles, IL 60174,

APPROVED BY: \_\_\_\_\_ DATE: \_\_\_\_\_