



SIGNAGE

Illinois St

SIGNAGE

SIGNAGE

DO NOT
BLOCK
INTERSECTION



Building 8 - West Elevation
Scale: 1/4" = 1'-0"
SOUTH 2nd STREET



Building 8 - South Elevation
Scale: 1/4" = 1'-0"
ILLINOIS STREET

PROJECT:
18072

FIRST STREET BUILDING #8
NEW CONSTRUCTION
NORTHEAST CORNER OF S. 2ND ST. & ILLINOIS ST., ST. CHARLES, IL 60174


BÂTIR
BÂTIR ARCHITECTURE, LTD.
1121 E. MAIN ST. SUITE 200, ST. CHARLES, IL 60174
PH: 618-733-9979
WWW.BATIRARCH.COM

WEST & SOUTH
BUILDING ELEVATIONS

ISSUED:
01/28/2018
DATE OF PREPARATION

SCALE
1/4" = 1'-0"
DATE PLOTTED: 01/28/2018 10:58:48 AM

A301

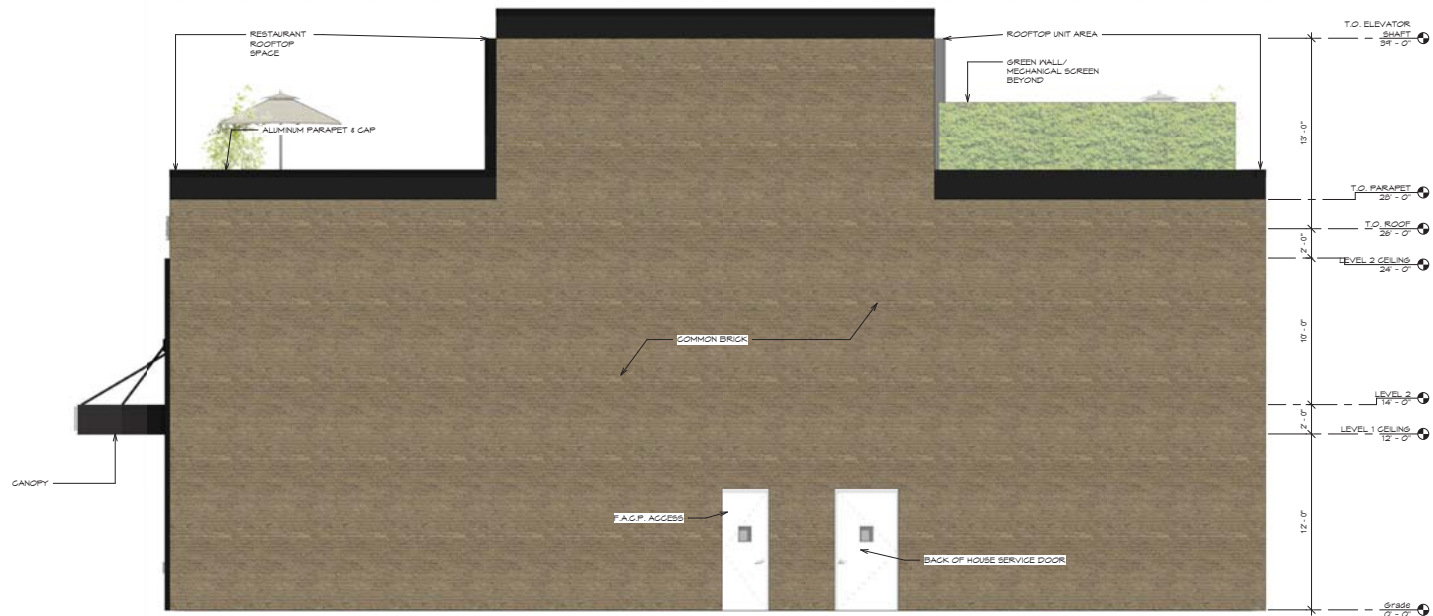

Building 8 - East Elevation

Scale: 1/4" = 1'-0"



Building 8 - North Elevation

Scale: 1/4" = 1'-0"

PROJECT:
18072

**FIRST STREET BUILDING #8
NEW CONSTRUCTION**
NORTHEAST CORNER OF S. 2ND ST. & ELMORE ST., ST. CHARLES, IL 60174

BÂTIR
BÂTIR ARCHITECTURE LTD.
1121 E. MAIN ST. SUITE 205, ST. CHARLES, IL 60174
PH: 618-331-9919
WWW.BATIRARCH.COM

EAST & NORTH
BUILDING ELEVATIONS

ISSUED:
01/08/2018
DATE OF PREPARATION

SCALE
1/4" = 1'-0"
DATE: 01/08/2018

A302

