


NOTES:


1. CURB INLET CASTING SHALL BE FASTENED TEMPORARILY TO FRAME CASTING WITH 2 CAP SCREWS DURING CONSTRUCTION.
2. CAP SCREWS MUST BE REMOVED AFTER CURB HAS HARDENED.

PROFILE VIEW

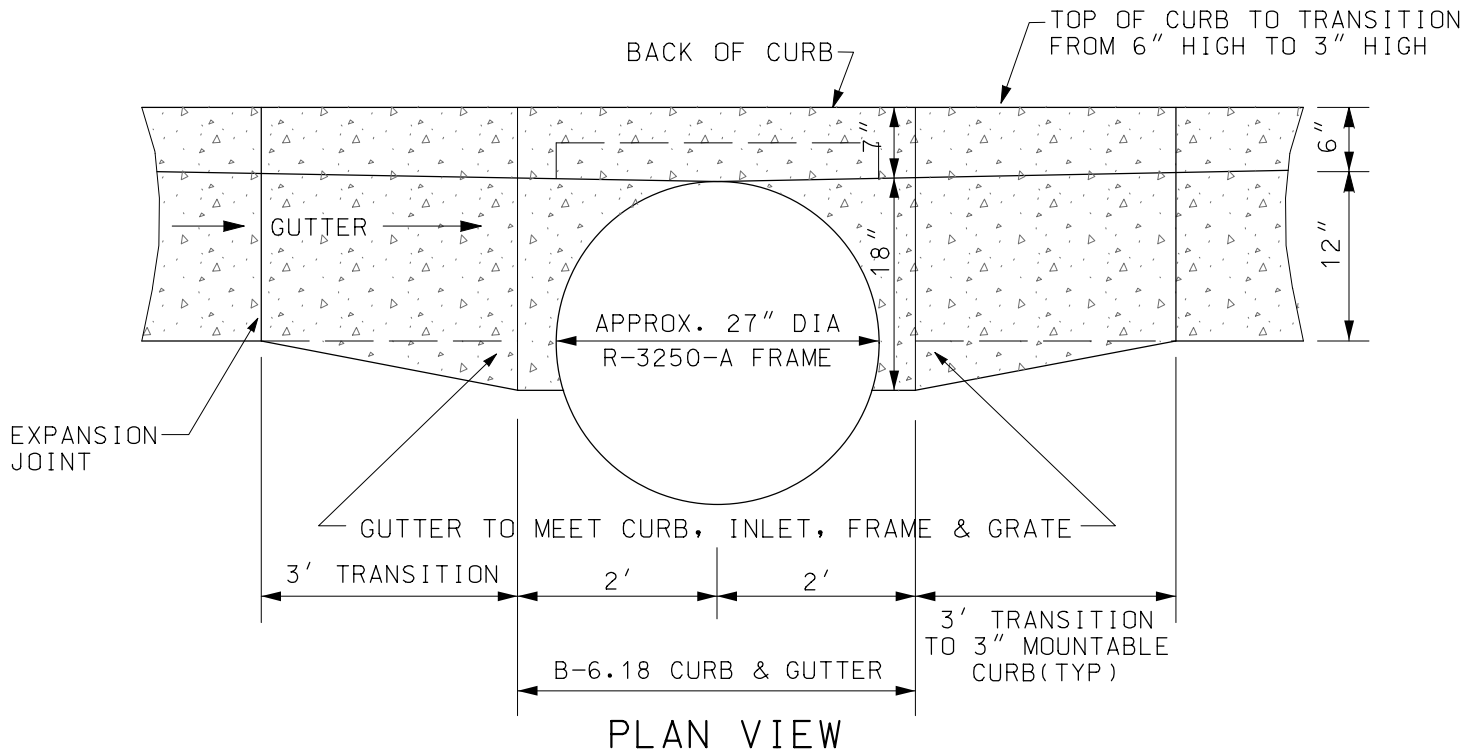

NOTE:

1. CURB CONTRACTOR TO VERIFY POSITION AND ELEVATION OF FRAME AND GRATE PRIOR TO POUR. IF NOT CORRECT, FIVE FOOT TRANSITION AREA TO BE LEFT UNPOURED UNTIL SITUATION IS CORRECTED BY CONTRACTOR.

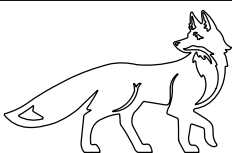

CITY OF ST. CHARLES
 ILLINOIS • SINCE 1834
Pride of the Fox

**B-6.18 CURB & GUTTER
 FOR R-3250-A CURB INLET**

DATE: 9-10-2021

NOT TO SCALE

REVISED:

DRAWING NO. C-09