

PRAIRIE CENTER CLUBHOUSE AND RESIDENTIAL BUILDINGS D1 & D2

Exterior Revisions For City Council Approval


December 2, 2019

Shodeen Inc., Developer


Sheehan Nagle Hartray Architects




South Elevation of Clubhouse & Building D1

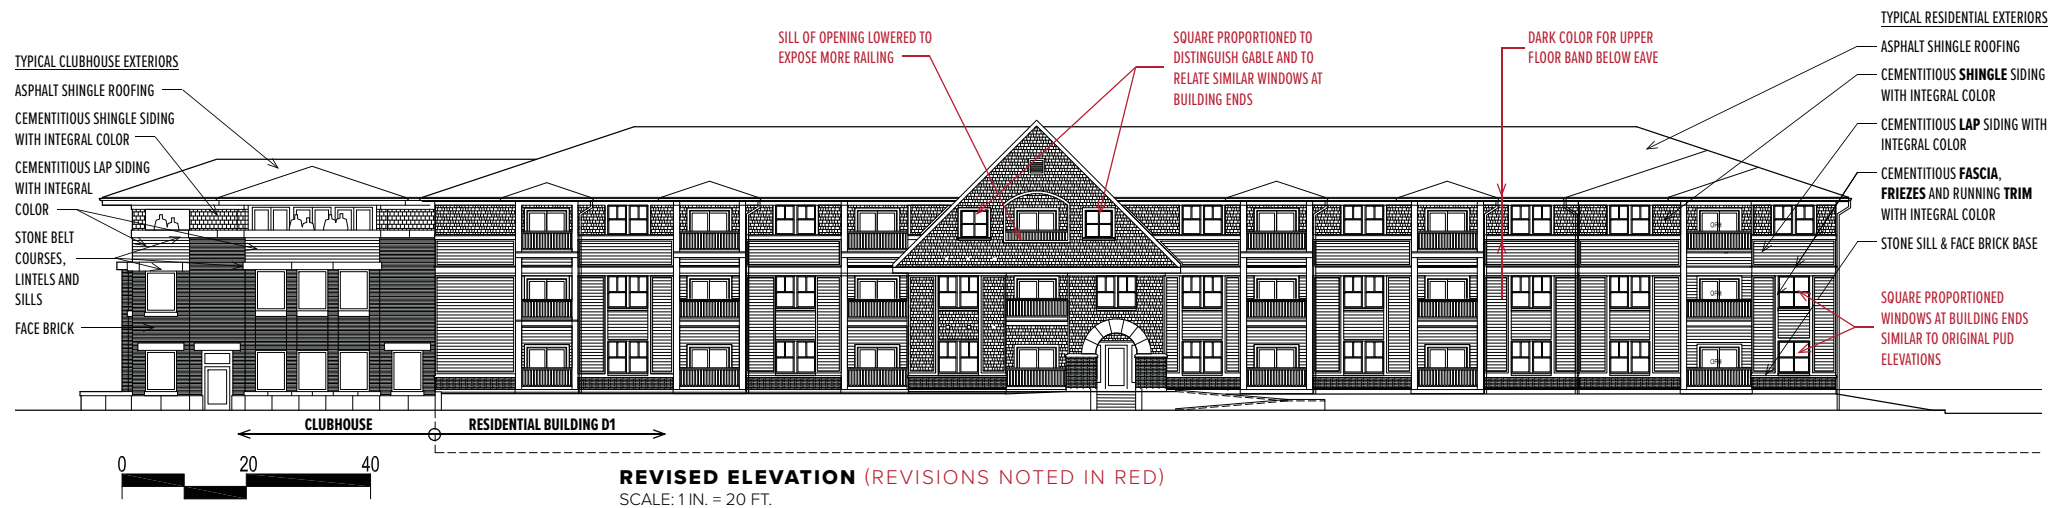

North Elevation of Clubhouse & Building D1

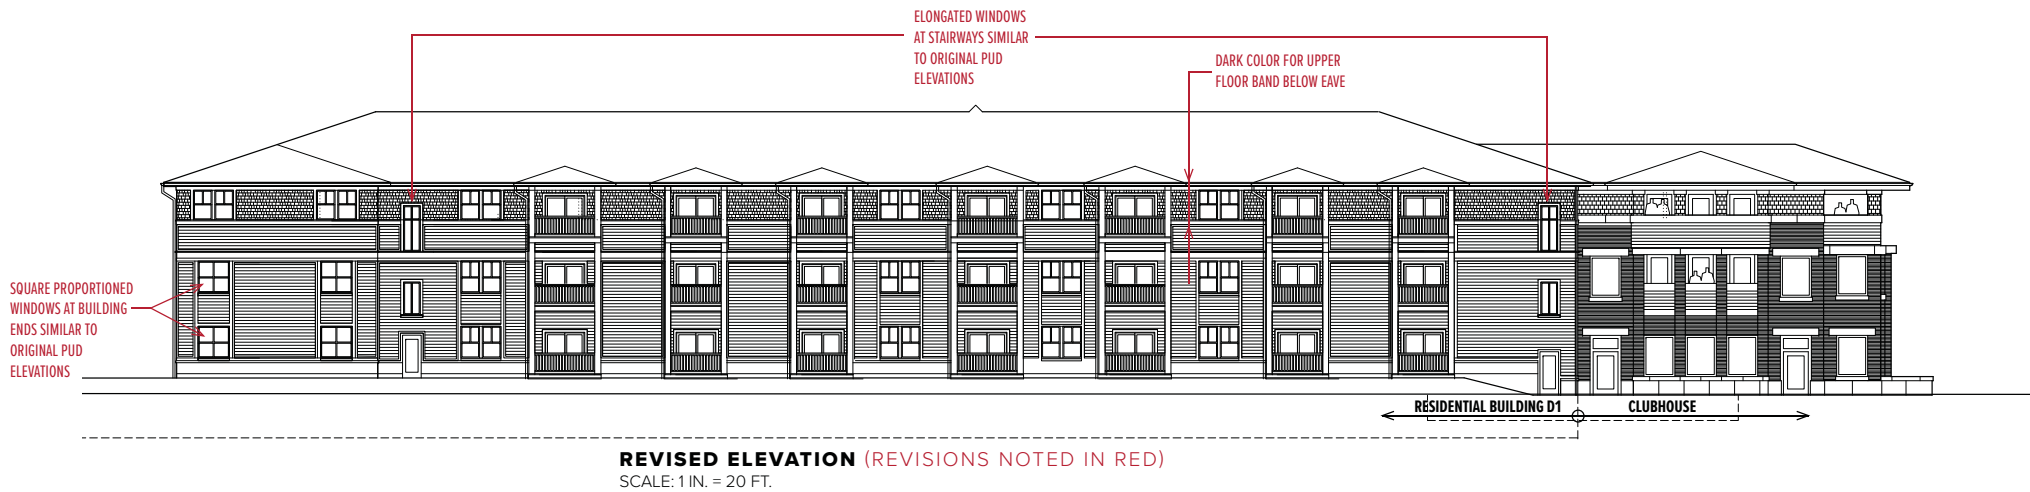

South Elevation of Building D2

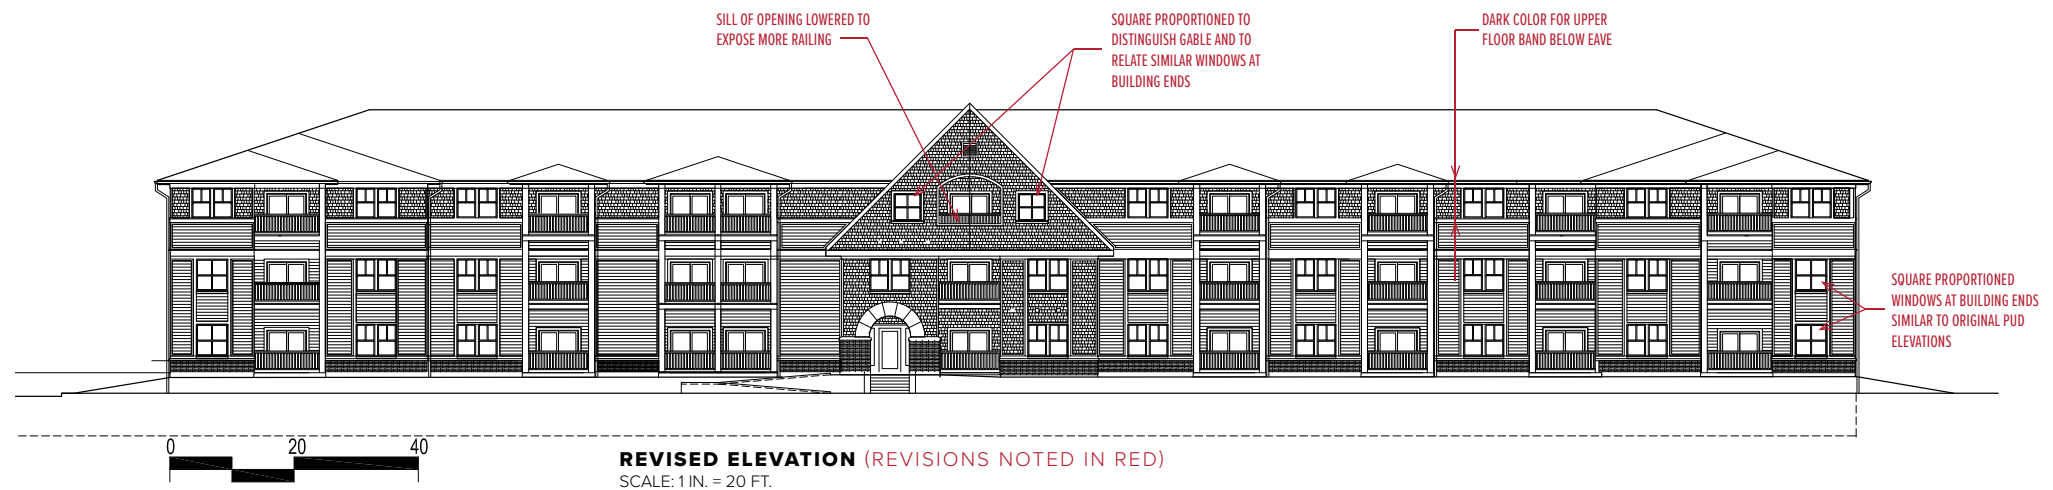

North Elevation of Building D2

