



AGENDA ITEM EXECUTIVE SUMMARY

Agenda Item number: 6.a

Title: Recommendation to Award the Bids for Bid Package #3A, Bid Package #2 Scope Changes and Unsuitable Soil Remediation Costs for the Police Station Project

Presenter: Peter Suhr, Jim Keegan, Riley Construction

Meeting: Government Services Committee

Date: September 24, 2018

Proposed Cost: \$2,399,593

Budgeted Amount: \$2,539,851

Not Budgeted:

Executive Summary (if not budgeted please explain):

As previously discussed, the Police Station Project will be bid and constructed in three separate phases, Bid Package #1, #2 and #3. As originally scheduled, the majority of Bid Package #3 work is being opened on October 9, 2018 and will be ready for approval at the October Government Services meeting. However, as a slight variation from our original schedule, our team has been able to secure bids early for some of the Bid Package #3 work including Plumbing, Metal Panels, Fire Protection and Masonry. By getting approval of this work prior to October, it provides the contractor opportunities to expedite work faster giving the project a better chance to be weathertight by winter. Bid Package #3A is work proposed for September approval and Bid Package #3B is work proposed for October approval. We received several bids for each contract and in total were about \$140,250 under our cost estimate for this combined work.

In addition to Bid Package #3A recommendations, the project team is asking for approval of Bid Package #2 scope changes (Attached Bulletin #1 & #2) and allowances for the soil remediation costs for the foundation and retention pond excavation. These costs are mainly associated with poor soil conditions and were anticipated in the overall project cost estimates. At this time, the work is anticipated costs; however we are hopeful that actual costs will be lower than anticipated.

Also, we will review the third and final Construction Management Cost Estimate to verify we're on target to deliver a final project on budget.

For your information, please find below a list of anticipated project milestones that will require the Committee's formal or informal approval:

- ~~• Schematic Design Approval February 2018~~
- ~~• Bid Package #1 Bid Award April 2018 Note: Demo & Abatement Work~~
- ~~• Design Development Approval May 2018~~
- ~~• Bid Package #2 Bid Award July 2018 Note: Structure & Shell Work~~
- **Bid Package #3A Bid Award September 2018 Note: Plumbing, Masonry, Etc.**
- Bid Package #3B Bid Award October 2018 Note: Building Finish & Interiors
- Construction Change Orders (In Excess of \$25K) TBD (as needed)

Attachments (please list):

*Riley Construction Recommendation Letter *Riley Construction Bid Tabulation *Scope of Work Changes

Recommendation/Suggested Action (briefly explain):

Recommendation to approve the Bids for Bid Package #3A, Bid Package #2 Scope Changes and Unsuitable Soil Remediation Costs for the Police Station Project with Riley Construction in the amount of \$2,399,593



September 20th, 2018

Mr. Peter Suhr
Director of Public Works
CITY OF ST. CHARLES
Two East Main Street
St. Charles, IL 60174

RE: Riley Construction Company, Inc. Contractor Recommendation
Bid For BP#3A 3.0742 - Metal Panel
Bid For BP#3A 3.0420 – Masonry
Bid For BP#3A 3.2120 – Fire Suppression
Bid For BP#3A 3.2220 – Plumbing
Bulletin #1 Pricing for Offsite Utility Work (BP#2)
Bulletin #2 Pricing for Structure and Shell Work (BP#2)
Unsuitable Soil Undercut Allowance
Odorous Soils Removal Allowance

Mr. Suhr:

On behalf of Riley Construction Company, Inc., we are recommending the following awards for the Police Station Project:

CONTRACT	CONTRACTOR
3.0742 - Metal Panel	Architectural Panel Systems, Inc.
3.0420 – Masonry	Cyberdyne Masonry Corporation
3.2120 – Fire Suppression	Nelson Fire Protection
3.2220 – Plumbing	JB Contracting Corporation
Bulletin #1 Pricing For Offsite Utility Work (BP#2)	Stark and Sons Trenching Inc
Bulletin #2 Pricing for Structure and Shell Work (BP#2)	All BP#2 Contractors
Unsuitable Soil Undercut Allowance	S&K Excavating and Trucking Inc
Odorous Soils Removal Allowance	S&K Excavating and Trucking Inc

Please refer to the attached bid summary for a detailed breakdown of costs and inclusions.

Sincerely,

RILEY CONSTRUCTION COMPANY, INC.

Dan Sullivan
Project Executive

CHICAGO

926 North Shore Drive
Lake Bluff, IL 60044

P (847) 457.3909
F (847) 457.3916
rileycon.com

Let us make
your job easier.[™]

MILWAUKEE • KENOSHA • CHICAGO



Project: St. Charles Police Station

Location: 1515 W. Main Street St. Chales IL 60174

Owner: City of St. Chales

Architect: FGM Architects

Budget Value: \$ 670,873

Pre-Award Date: September 19, 2018

Attendees: Dan Sullivan, Lauren Celano, Jason Warden

Bid Package #: 04000

Description: Masonry

Bid Due Date: September 19, 2018

Bid Due Time: 2pm

	Joe's Masonry	Rosemont Masonry	J&E Duff	Jimmy'z Masonry	Iwanski Masonry	Cyberdyne Masonry	Rasco	MPZ Masonry
SCOPE DESCRIPTION	CONTRACTOR							
Base Bid	\$ 692,700	\$ 670,000	\$ 737,200	\$ 677,700	\$ 791,000	\$ 598,000	\$ 795,000	\$ 691,508
Subtotal	\$ 692,700	\$ 670,000	\$ 737,200	\$ 677,700	\$ 791,000	\$ 598,000	\$ 795,000	\$ 691,508
SCPD/RCCI Appv'd (Y/N)	N/A	N/A	N/A	N/A	N/A	YES	N/A	N/A
Prequalification Form (Y/N)	N/A	N/A	N/A	N/A	N/A	YES	N/A	N/A
Ackn. Schedule (Y/N)	N/A	N/A	N/A	N/A	N/A	YES	N/A	N/A
Addenda (#, Y/N)	1-3	1-3	1-3	1-3	1-3	1-3	1-3	1-3
Labor Rates (Y/N)	N/A	N/A	N/A	N/A	N/A	YES	N/A	N/A
Unit Prices (Y/N)	N/A	N/A	N/A	N/A	N/A	YES	N/A	N/A
Bid Bond (Y/N)	YES	YES	YES	YES	YES	YES	YES	YES
P&P Bond (Y/N) (Alternate)	N/A	N/A	N/A	N/A	N/A	YES	N/A	N/A
Union (Y/N)	N/A	N/A	N/A	N/A	N/A	YES	N/A	N/A
Site Walk-Thru (Y/N)	N/A	N/A	N/A	N/A	N/A	YES	N/A	N/A
Post-Bid Interview (Y/N)	NO	NO	NO	NO	NO	YES-9/20/18	NO	NO
Notes/Comments	N/A	N/A	N/A	N/A	N/A	see atatched	N/A	N/A
Alternate 1: Performance Bond	27,708.00	10,000.00	10,000.00	10,250.00	7,000.00	11,900.00	12,000.00	10,500.00
Alternate 2: Masonry Wall Type								
Alternate Material W-3	(10,000.00)	(57,000.00)	(16,000.00)	(7,000.00)	(42,000.00)	(69,260.00)	(9,000.00)	(46,000.00)
Alternate 3: Masonry Wall Type								
Alternate Material W-5	(5,000.00)	(12,000.00)	(1,200.00)	(1,500.00)	(10,000.00)	(2,800.00)	(12,000.00)	(7,000.00)
Alternate 4: Stone Masonry Trim	(5,000.00)	(13,000.00)	(4,800.00)	(800.00)	-	(1,400.00)	(18,000.00)	(1,100.00)
Alternate 5: Composite Metal Wall Panel Finish	N/A	N/A	N/A	N/A	N/A	N/A	N/A	N/A
Alternate 6: Masonry Winter Protection	100,000.00	33,500.00	65,000.00	66,000.00	45,000.00	62,000.00	65,000.00	58,000.00
Alternate 7: Fire Protection Air Makeup System	N/A	N/A	N/A	N/A	N/A	N/A	N/A	N/A
Alternate 8: Voluntary Alternate	N/A	N/A	N/A	N/A	N/A	N/A	N/A	N/A
Total:	\$ 692,700	\$ 670,000	\$ 737,200	\$ 677,700	\$ 791,000	\$ 609,900	\$ 795,000	\$ 691,508

Recommended Value: \$ 609,900.00

Recommended Award: Cyberdyne Masonry

Variance from Budget: \$ (60,973.00)



Bid Package #: 074213
Description: Metal Wall Panels
Bid Due Date: September 19, 2018
Bid Due Time: 2pm

Project: St. Charles Police Station
Location: 1515 W. Main Street St. Chales IL 60174
Owner: City of St. Charles
Architect: FGM Architects
Budget Value: \$ 466,780
Pre-Award Date: September 19, 2018
Attendees: Dan Sullivan, Lauren Celano, Scott Tyler, Ross Boehmer

	Architectural Panel Systems	Metal Master Roof Master								
SCOPE DESCRIPTION	CONTRACTOR									
Base Bid	\$ 434,700	\$ 446,832								
Subtotal	\$ 434,700	\$ 446,832								
SCPD/RCCI Appv'd (Y/N)	YES	N/A								
Prequalification Form (Y/N)	NO	N/A								
Ins. Exp. Modifier (#)	YES	N/A								
Ackn. Schedule (Y/N)	YES	N/A								
Addenda (#, Y/N)	1-3	1-3								
Labor Rates (Y/N)	YES	N/A								
Unit Prices (Y/N)	YES	N/A								
Bid Bond (Y/N)	YES	YES								
P&P Bond (Y/N) (Alternate)	YES	N/A								
Delivery (Y/N)	YES	N/A								
Sales Tax (Y/N)	NO	N/A								
Union (Y/N)	YES	N/A								
Site Walk-Thru (Y/N)	YES	N/A								
Post-Bid Interview (Y/N)	YES-9/20/18	NO								
Notes/Comments	see attached	N/A								
Alternate 1: Performance Bond	8,694.00	7,687.00								
Alternate 2: Masonry Wall Type										
Alternate Material W-3	N/A	N/A								
Alternate 3: Masonry Wall Type										
Alternate Material W-5	N/A	N/A								
Alternate 4: Stone Masonry Trim	N/A	N/A								
Alternate 5: Composite Metal Wall Panel Finish	\$0.00	\$0.00								
Alternate 6: Masonry Winter Protection	N/A	N/A								
Alternate 7: Fire Protection Air Makeup System	N/A	N/A								
Alternate 8: Voluntary Alternate	N/A	N/A								
Total:	\$ 434,700	\$ 446,832								

Recommended Value: \$ 434,700.00
Recommended Award: Architectural Panel Systems
Variance from Budget: \$ (32,080.00)



Project: St. Charles Police Station
 Location: 1515 W. Main Street St. Chales IL 60174
 Owner: City of St. Chales
 Architect: FGM Architects
 Budget Value: \$ 214,971
 Pre-Award Date: September 19, 2018
 Attendees: Dan Sullivan, Lauren Celano, Don Weaver

Bid Package #: 210100
 Description: Fire Suppression
 Bid Due Date: 09/19/18
 Bid Due Time: 2PM

	Valley Fire Protection	United States Alliance Fire Protection	Absolute Fire	Nelson Fire Protection					
SCOPE DESCRIPTION	CONTRACTOR								
Base Bid	\$ 218,000	\$ 281,000	\$ 211,800	\$ 197,776					
Scope Review Notes:									
Subtotal	\$ 218,000	\$ 281,000	\$ 211,800	\$ 197,776		\$ -	\$ -	\$ -	
SCPD/RCCI Appv'd (Y/N)	YES	YES	N/A	YES					
Prequalification Form (Y/N)	N/A	N/A	N/A	YES					
Ackn. Schedule (Y/N)	N/A	N/A	N/A	YES					
Addenda (#, Y/N)	1-2	1-3	1-3	1-3					
Labor Rates (Y/N)	N/A	N/A	N/A	YES					
Unit Prices (Y/N)	N/A	N/A	N/A	YES					
Bid Bond (Y/N)	YES	YES	YES	YES					
P&P Bond (Y/N) (Alternate)	N/A	N/A	N/A	YES					
Delivery (Y/N)	N/A	N/A	N/A	YES					
Sales Tax (Y/N)	N/A	N/A	N/A	NO					
Union (Y/N)	N/A	N/A	N/A	YES					
Site Walk-Thru (Y/N)	N/A	N/A	N/A	YES					
Post-Bid Interview (Y/N)	NO	NO	NO	YES-9/20/18					
Notes/Comments	N/A	N/A	N/A	see attached					
Alternate 1: Performance Bond	N/A	3,000.00	2,250.00	2,750.00					
Alternate 2: Masonry Wall Type									
Alternate Material W-3	N/A	N/A	N/A	N/A					
Alternate 3: Masonry Wall Type									
Alternate Material W-5	N/A	N/A	N/A	N/A					
Alternate 4: Stone Masonry Trim	N/A	N/A	N/A	N/A					
Alternate 5: Composite Metal Wall Panel Finish	N/A	N/A	N/A	N/A					
Alternate 6: Masonry Winter Protection	N/A	N/A	N/A	N/A					
Alternate 7: Fire Protection Air Makeup System	20,000.00	12,000.00	6,250.00	19,040.00					
Alternate 8: Voluntary Alternate	Clean Agent +\$26000	N/A	N/A	N/A					
Total:	\$ 218,000	\$ 281,000	\$ 211,800	\$ 197,776		\$ -	\$ -	\$ -	
Totals with Accepted Alternates	Not Complete Number	\$ 293,000	\$ 218,050	\$ 216,816					
Variance with Alternates	Not Complete Number	\$ 293,000	\$ 218,050	\$ 216,816					

Recommended Value: \$ 216,816.00
Recommended Award: Nelson Fire Protection
Variance from Budget: \$ 1,845.00



Project: St. Charles Police Station
Location: 1515 W. Main Street St. Charles IL 60174
Owner: City of St. Charles
Architect: FGM Architects
Budget Value: \$ 711,050
Pre-Award Date: September 19, 2018
Attendees: Dan Sullivan, Tom Brady

Bid Package #: 220100
Description: Plumbing
Bid Due Date: September 19, 2018
Bid Due Time: 2PM

	Mechanical Inc.	J.L. Wagner Plumbing	DeFranco Plumbing	JB Contracting	FE Moran	CMI	Sheridan	A&H Plumbing	Martin Peterson
SCOPE DESCRIPTION	CONTRACTOR								
Base Bid	\$ 1,050,000	\$ 754,500	\$ 869,250	\$ 685,110	\$ 874,675	\$ 673,900	\$ 872,660	\$ 822,200	\$ 793,500
Subtotal	\$ 1,050,000	\$ 754,500	\$ 869,250	\$ 685,110	\$ 874,675	\$ 673,900	\$ 872,660	\$ 822,200	\$ 793,500
SCPD/RCCI Appv'd (Y/N)	N/A	YES	YES	N/A	YES	YES	YES	N/A	N/A
Prequalification Form (Y/N)	N/A	N/A	N/A	N/A	N/A	YES	N/A	N/A	N/A
Ackn. Schedule (Y/N)	N/A	N/A	N/A	N/A	N/A	Y	N/A	N/A	N/A
Addenda (#, Y/N)	1-3	1-3	1-3	1-3	1-3	1-3	1-3	1-3	1-3
Labor Rates (Y/N)	N/A	N/A	N/A	N/A	N/A	YES	N/A	N/A	N/A
Bid Bond (Y/N)	Y	Y	Y	Y	Y	YES	Y	Y	Y
P&P Bond (Y/N) (Alternate)	N/A	N/A	N/A	N/A	N/A	YES	N/A	N/A	N/A
Union (Y/N)	N/A	N/A	N/A	N/A	N/A	YES	N/A	N/A	N/A
Site Walk-Thru (Y/N)	N/A	N/A	N/A	N/A	N/A	YES	N/A	N/A	N/A
Post-Bid Interview (Y/N)	NO	NO	NO	NO	NO	YES-9/20/18	NO	NO	NO
Notes/Comments	N/A	N/A	N/A	N/A	N/A	see attached	N/A	N/A	N/A
Alternate 1: Performance Bond	7,145.00	23,000.00	12,000.00	10,000.00	7,822.00	6,300.00	8,600.00	10,000.00	4,900.00
Alternate 2: Masonry Wall Type Alternate Material W-3	N/A	N/A	N/A	N/A	N/A	N/A	N/A	N/A	N/A
Alternate 3: Masonry Wall Type Alternate Material W-5	N/A	N/A	N/A	N/A	N/A	N/A	N/A	N/A	N/A
Alternate 4: Stone Masonry Trim	N/A	N/A	N/A	N/A	N/A	N/A	N/A	N/A	N/A
Alternate 5: Composite Metal Wall Panel Finish	N/A	N/A	N/A	N/A	N/A	N/A	N/A	N/A	N/A
Alternate 6: Masonry Winter Protection	N/A	N/A	N/A	N/A	N/A	N/A	N/A	N/A	N/A
Alternate 7: Fire Protection Air Makeup System	N/A	N/A	N/A	N/A	N/A	N/A	N/A	N/A	N/A
Alternate 8: Voluntary Alternate				(18,000.00)		24,007.00	(7,900.00)		
Total:	\$ 1,050,000	\$ 754,500	\$ 869,250	\$ 685,110	\$ 874,675	\$ 697,907	\$ 872,660	\$ 822,200	\$ 793,500

Recommended Value: \$ 685,110.00
Recommended Award: JB Contracting
Variance from Budget: \$ (25,940.00)



09/20/2018

Peter Suhr
City of St. Charles
2 East Main Street
St. Charles, IL 60174

RE: Request for Authorization to Proceed
71810-500: St. Charles - New Police Facility

Dear Peter,

This letter is to provide official notification of a potential project change as follows:

Change Order Type	Change Order No	Description
Potential Change Order	PCO-002	Bulletin #1

Total Amount
\$145,860.25

PCO Item	Item Notes	Price
1 : Cast In Place	Eagle	\$13,475.00
2 : Precast Concrete	Dukane	\$0.00
3 : Structural Steel	McKinney	\$8,912.00
4 : Roofing	Metal Master	\$11,963.00
5 : Exterior Glazing	ICG	\$7,447.00
6 : Elevators	Schindler	\$0.00
7 : Earthwork	S&K	\$42,900.00
8 : Earthwork - Fencing	S&K	\$7,580.69
9 : Site Utilities	Stark	\$53,582.56

Please sign and return this letter indicating your authorization of this adjustment to the contract amount and/or schedule. Should you have any questions, please contact me as soon as possible so as not to impact the construction schedule. I can be reached at 847-457-3909 (phone) or laurenc@rileycon.com (email).

Respectfully,

RILEY CONSTRUCTION COMPANY, INC.

Lauren Celano
Project Engineer

Authorized Signature / Date

C: Dan Sullivan - Riley Construction
Jeff Zuba - Riley Construction
PCO-002 File, 71810-500



09/20/2018

Peter Suhr
City of St. Charles
2 East Main Street
St. Charles, IL 60174

RE: Request for Authorization to Proceed
71810-500: St. Charles - New Police Facility

Dear Peter,

This letter is to provide official notification of a potential project change as follows:

Change Order Type	Change Order No	Description
Potential Change Order	PCO-003	Bulletin #2

Total Amount
\$42,207.21

PCO Item	Item Notes	Price
1 : Site Utilities	Stark	\$42,207.21

Please sign and return this letter indicating your authorization of this adjustment to the contract amount and/or schedule. Should you have any questions, please contact me as soon as possible so as not to impact the construction schedule. I can be reached at 847-457-3909 (phone) or laurenc@rileycon.com (email).

Respectfully,

RILEY CONSTRUCTION COMPANY, INC.

Lauren Celano
Project Engineer

Authorized Signature / Date

C: Dan Sullivan - Riley Construction
Jeff Zuba - Riley Construction
PCO-003 File, 71810-500



09/20/2018

Peter Suhr
City of St. Charles
2 East Main Street
St. Charles, IL 60174

RE: Request for Authorization to Proceed
71810-500: St. Charles - New Police Facility

Dear Peter,

Due to the nonstructural soils found at the building pad proposed location, the construction testing agency has recommended undercutting the foundation where needed. The depths range in depth but for purposes of an estimate, we have averaged the entire building perimeter at a three (3) floor undercut depth totaling the amount shown below. This is not a guaranteed total, but simply an estimate based on the existing conditions.

This letter is to provide official notification of a potential project change as follows:

Change Order Type	Change Order No	Description
Potential Change Order	PCO-004	Foundation Undercuts

Total Amount
\$0.00

PCO Item	Item Notes	Days +/-	Price
1 : Undercut options based on T&M pricing.	Remove & Replace Unsuitable Soils w/ 3" Stone \$70.00/CY Remove & Replace Unsuitable Soils w/ CA6 Stone \$65.00/CY		T&M with estimated value of \$25,000.00

Please sign and return this letter indicating your authorization of this adjustment to the contract amount and/or schedule. Should you have any questions, please contact me as soon as possible so as not to impact the construction schedule. I can be reached at 847-457-3909 (phone) or laurenc@rileycon.com (email).


Respectfully,

RILEY CONSTRUCTION COMPANY, INC.

Lauren Celano
Project Engineer

Authorized Signature / Date

C:
Jeff Zuba - Riley Construction Co., Inc.
PCO-001 File, 71810-500

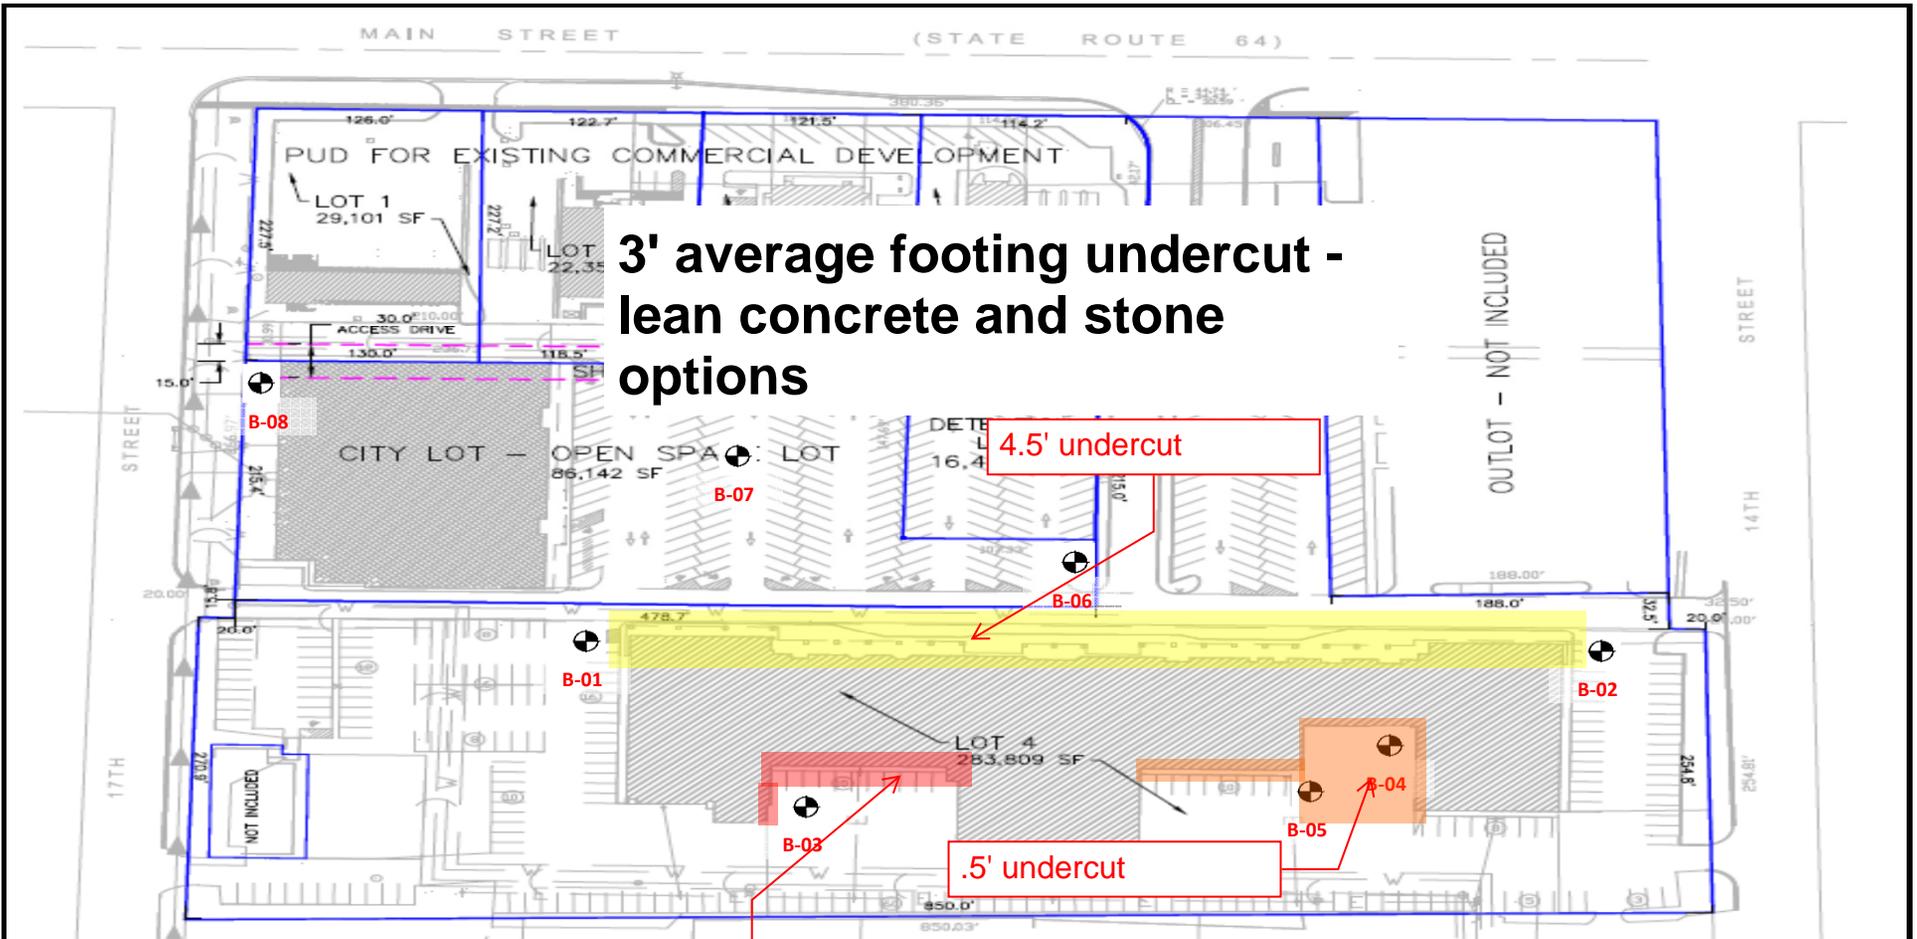

3' average footing undercut - lean concrete and stone options

4.5' undercut

2.5' undercut

.5' undercut

Test Pit Location Diagram

St. Charles Police Station

1515 W. Main Street

St. Charles, Illinois

Drawing Not To Scale



LEGEND

- Approximate Soil Boring Location




Project Number	Project Manager	Date	Sheet Number
17G0348	P. Patel	10/19/2017	Fig. 1



9

weaker/low bearing soils or unsuitable soils, no lateral overexcavation will be necessary, but the excavation should be 1 foot wider than the footing (6 inches on each side).

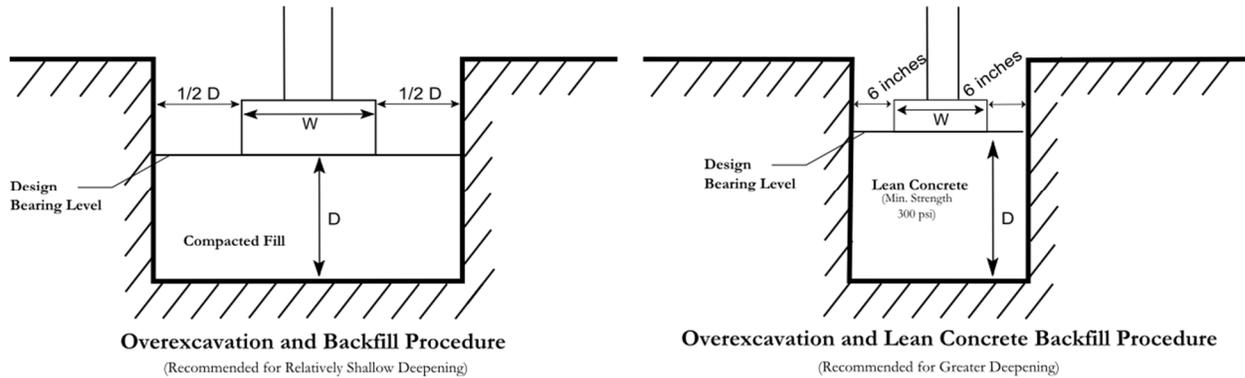

Settlement of the conventional shallow foundations, designed in accordance with our recommendations presented in this report, is expected to be within tolerable limits for the proposed building. For footings, extending to estimated depths as indicated on the Preliminary Bearing Table placed on stiff to hard silty clay or properly compacted engineered fill and designed as discussed above, maximum total settlement is expected to be in the range of 1 inch or less. These settlement values are based on our engineering experience with the soil and the anticipated structural loading, and are to guide the structural engineer with his design.

Below Grade Walls

Permanent below grade walls should be designed to withstand lateral earth pressures and surcharge loads. The lateral earth pressures exerted on the walls will be a function of the stiffness and the rotation of the walls. The rotation of the wall controls the degree to which the internal strength of the soil is mobilized. If rotation or deflection of the walls will be less than that required to mobilize the active earth pressure condition due to stiffness, bracing or other mechanism (as is typical with basement walls), the “at-rest” earth pressure condition should be evaluated. For the at-rest earth pressure condition, below grade walls can be designed for a linearly increasing lateral earth pressure of 65 psf per vertical foot of wall above the long-term groundwater level and 100 psf/ft below the long-term groundwater level. These at rest lateral earth pressures assume that granular materials are used for wall backfill. The wall design should also account for any surcharge loads within a 45 degree slope from the base of the wall. For the at-rest earth pressure condition, a lateral earth pressure coefficient of 0.45 should be applied to surcharge loads.

We recommend the basement walls be provided with a perimeter drainage system, as described above, to reduce the potential for excess hydrostatic pressures to be exerted on the walls. This system may consist of perforated or porous wall, closed joint drain tiles located around the perimeter of the walls, slightly below the lower slab level. We recommend waterproofing and damp proofing of walls be considered for basement walls. Based on the groundwater level information obtained from the boring, damp proofing of the basement walls should be adequate. Waterproofing/damp proofing and waterstops measures should be installed in accordance with local building code requirements.

The space between the outside of the walls and the excavation should be backfilled with a granular fill. The ground surface adjacent to the below grade walls should be kept properly graded to prevent ponding of water adjacent to the below grade walls.



09/20/2018

Peter Suhr
City of St. Charles
2 East Main Street
St. Charles, IL 60174

RE: Request for Authorization to Proceed
71810-500: St. Charles - New Police Facility

Dear Peter,

This letter is to provide official notification of a potential project change as follows:

Change Order Type	Change Order No	Description
Potential Change Order	PCO-005	Odorous Soils

Total Amount
\$240,000.00

PCO Item	Item Notes	Price
1 : Earthwork	S&K	\$240,000.00

Please sign and return this letter indicating your authorization of this adjustment to the contract amount and/or schedule. Should you have any questions, please contact me as soon as possible so as not to impact the construction schedule. I can be reached at 847-457-3909 (phone) or laurenc@rileycon.com (email).

Respectfully,

RILEY CONSTRUCTION COMPANY, INC.

Lauren Celano
Project Engineer

Authorized Signature / Date

C: Dan Sullivan - Riley Construction
Jeff Zuba - Riley Construction
PCO-005 File, 71810-500