

**AGENDA ITEM EXECUTIVE SUMMARY**

Agenda Item number: 6.f

Title:

Campton Hills Water Tower Painting Logo Design –
Information only

Presenter:

Tim Wilson

Meeting: Government Services Committee

Date: January 28, 2018

Proposed Cost: n/a

Budgeted Amount: 800,000

Not Budgeted:

☐**Executive Summary** (*if not budgeted please explain*):

This is an information only presentation on the proposed painting of the Campton Hills water tower. This discussion will focus on the design of the desired logo. This project is in the proposed 2018/2019 budget year, and the City is in the process of preparing the design and bid documents.


Attachments (*please list*):

* Approved logo design from the Red Gate Tower

Recommendation/Suggested Action (*briefly explain*):

None – Information Only


OPTION NO. 1

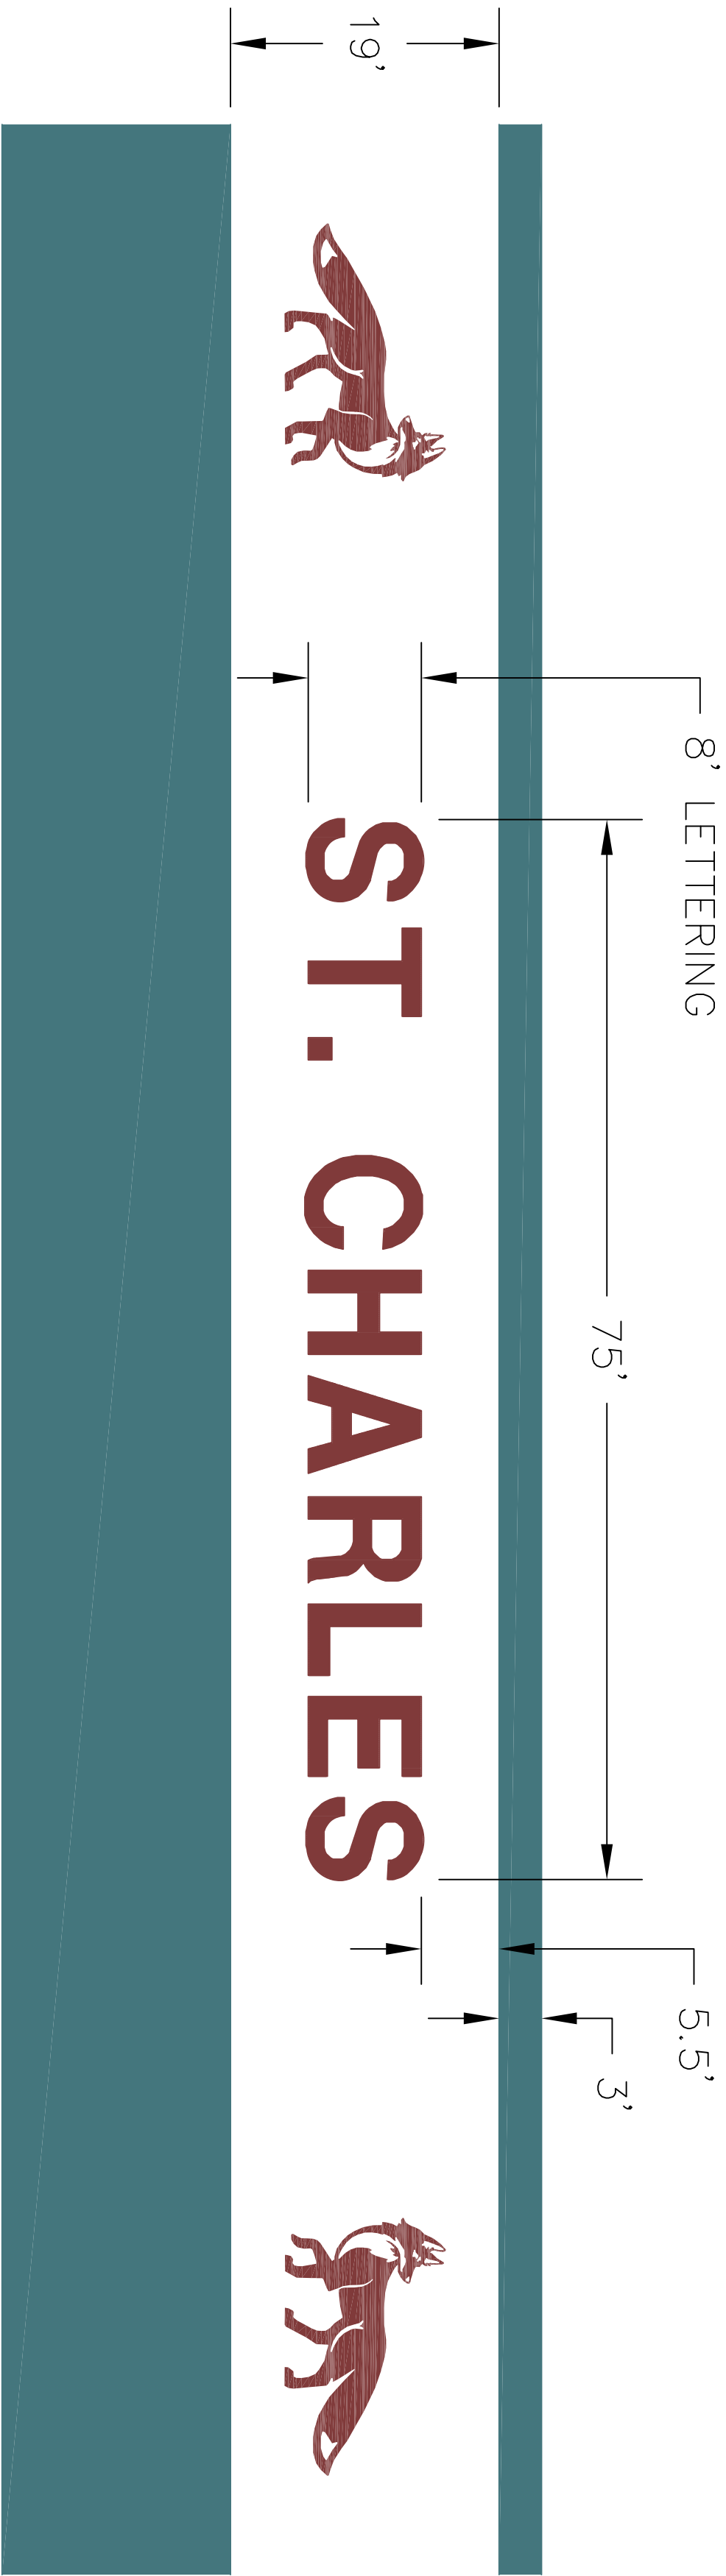

1,500,000 GALLON WATERSPHEROIDAL TANK

SCALE: 1" = 20'

COLORS TO MATCH
ST. CHARLES LETTERHEAD

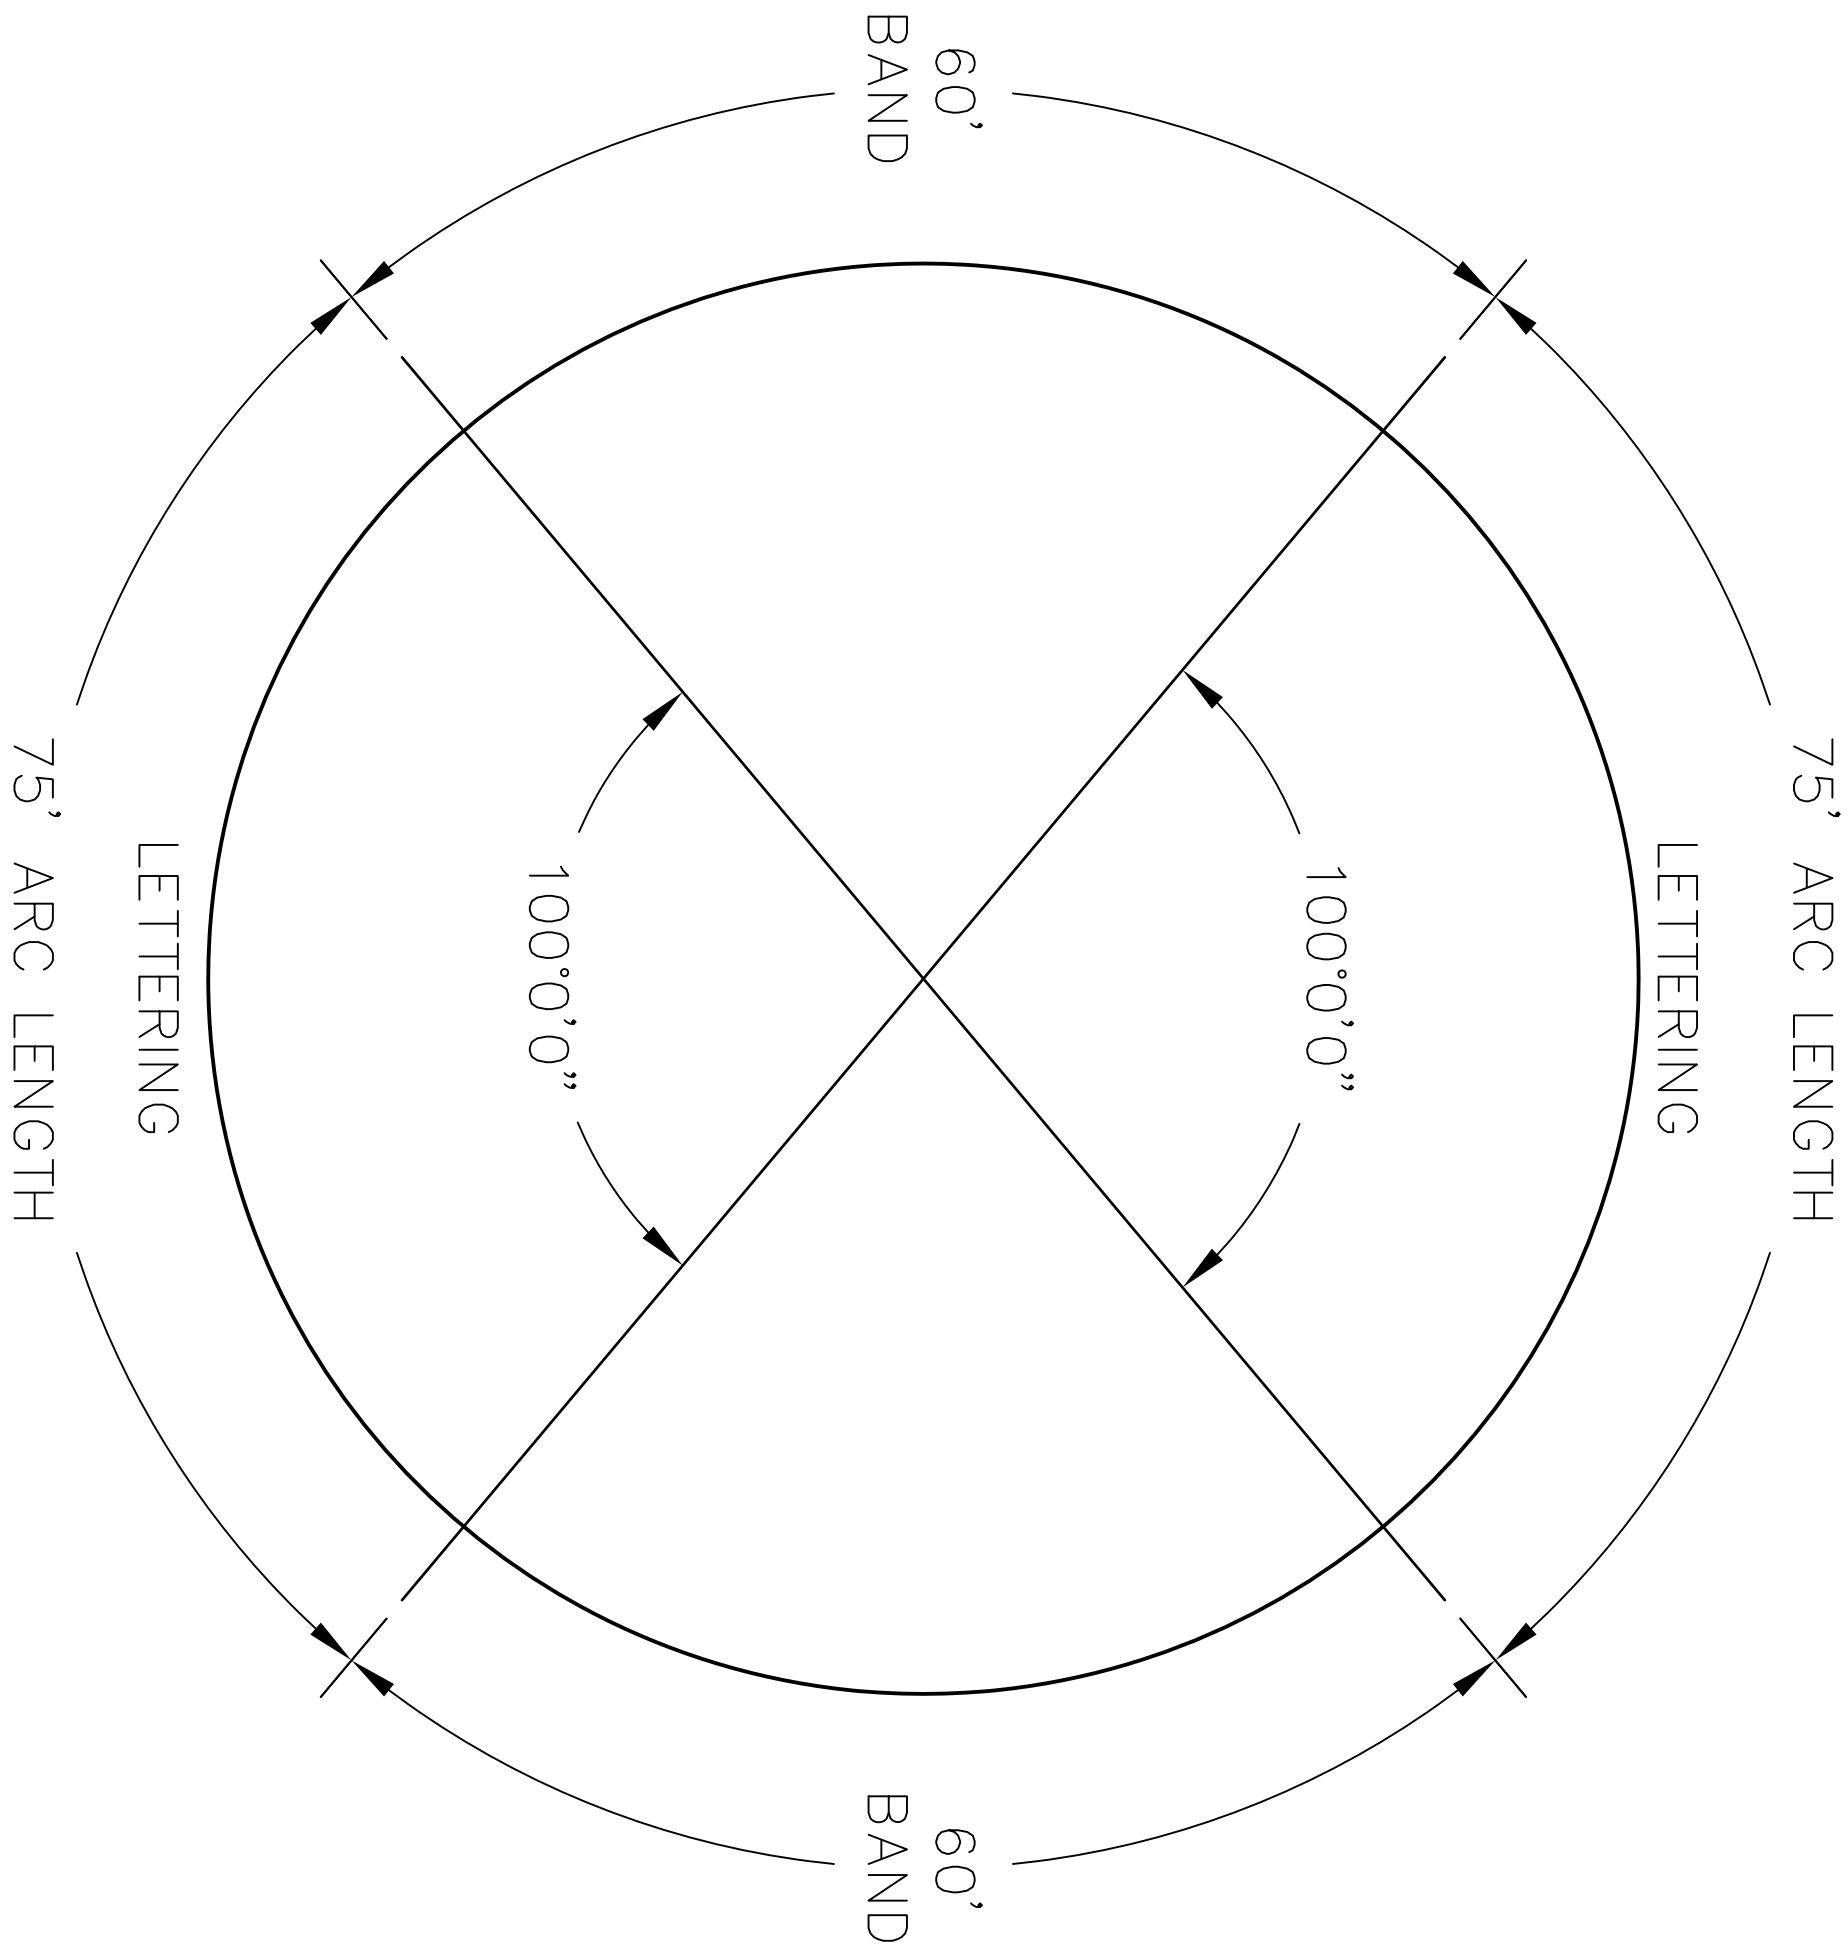

NOTE:
ALL DIMENSIONS ARE APPROXIMATE
AND WILL BE CONFIRMED BY THE
PAINT CONTRACTOR AT SHOP
DRAWING SUBMITTAL



NORTH - SOUTH



EAST - WEST



Engineering Enterprises, Inc.
CONSULTING ENGINEERS
52 Wheeler Road
Sugar Grove, Illinois 60554
630.466.6700 / www.eeweb.com

CITY OF ST. CHARLES
2 East Main Street
St. Charles, IL 60174

NO.	DATE	REVISIONS

RED GATE WATER TOWER
ST. CHARLES, ILLINOIS

1,500,000 GALLON TANK
TANK LETTERING
OPTION NO. 1

DATE:	APRIL	2016
PROJECT NO.	SRI302	
FILE:	SRI302-TANKOPT2	
SHEET	1	OF 1