


	HISTORIC PRESERVATION COMMISSION AGENDA ITEM EXECUTIVE SUMMARY			
	Agenda Item Title/Address:		COA: 116 E. Main St.	
	Proposal:		Replace banner and wall sign	
	Petitioner:		Vince Campione, VC Signs and Lighting	
Please check appropriate box (x)				
PUBLIC HEARING			MEETING 11/15/17	X
AGENDA ITEM CATEGORY:				
X	Certificate of Appropriateness (COA)		Façade Improvement Plan	
	Preliminary Review		Landmark/District Designation	
	Discussion Item		Commission Business	
ATTACHMENTS:				
Photo of existing sign, drawing of proposed sign				
EXECUTIVE SUMMARY:				
<p>Proposed is the replacement of an existing awning and wall sign for Cross Country Mortgage (former Amlings space).</p> <p>The awning is similar in size, shape and material. The fabric is Sunbrella.</p> <p>The wall sign (facing 2nd Ave.) is comprised of channel letters and is similar to the existing sign.</p>				
RECOMMENDATION / SUGGESTED ACTION:				
Provide feedback and recommendations on approval of the COA.				

Existing Awning and Sign on Building



Proposed Wall Sign




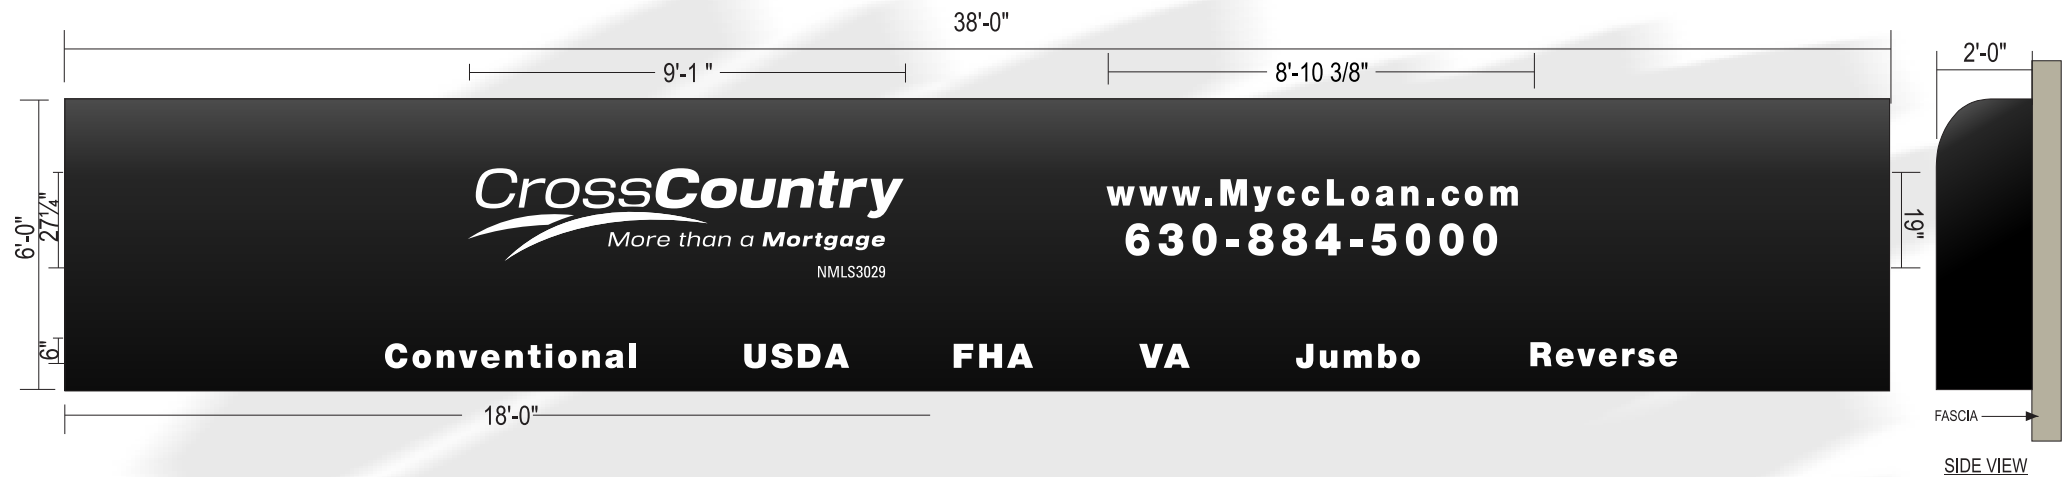


MANUFACTURE AND INSTALL ONE(1) TRADITIONAL STYLE AWNING

SCALE: 1/4"=1'-0"

FRAMES : ALUMINUM - COMPLETELY WELDED - ALL WELDS WILL BE GROUND SMOOTH AND PRIMED SILVER.
 FABRIC: TRIVANTAGE SUNBRELLA BLACK W/ HEAT TRANSFERRED WHITE GRAPHICS
 REMOVAL: REMOVE AND DISPOSE OF EXISTING AWNING AMILING FLOWERS AWNING

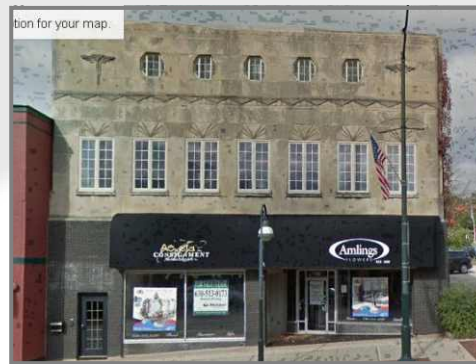

EXISTING

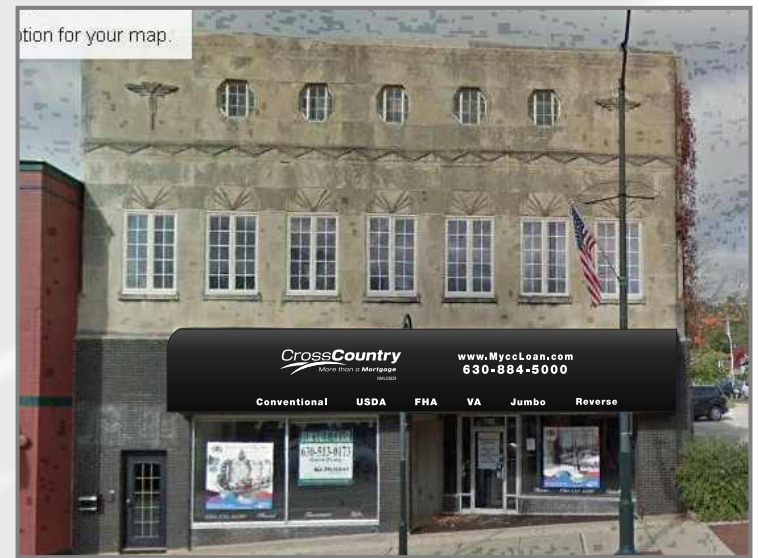

PROPOSED - FRONT ELEVATION - SCALE: 3/32"=1'-0"

Approved:	VC Signs & Lighting, Inc. 25655 W. Shepley Rd. Minooka, IL 60447 Cell: 630-999-1616 vince.campione@yahoo.com www.vcsignsandlightinginc.com	Cross Country Mortgage 116 E. Main St. St. Charles, IL 60174	Name	Date	Notes	Drawn by:	
Date:				11-10-17		JF	
						Checked by:	
						VC	

These plans are exclusive property of VC Signs & Lighting, Inc. and are the result of the original work of its employees. They are submitted to your company for the sole purpose of your consideration of whether to purchase these plans or to purchase from VC Signs & Lighting, Inc. a sign manufactured according to these plans. Distribution or exhibition of these plans to construct a sign similar to the one herein is strictly forbidden. In the event that such exhibition occurs, VC Signs & Lighting, Inc. expects to be reimbursed \$ 500.00 in compensation for time and effort entailed in creating these plans.