
 <p>CITY OF ST. CHARLES ILLINOIS • 1834</p>	HISTORIC PRESERVATION COMMISSION AGENDA ITEM EXECUTIVE SUMMARY			
	Agenda Item Title/Address:	COA: 7 E Main St.		
	Significance:	Contributing		
	Petitioner:	Conrad Hurst		
	Project Type:	Addition and Second Story Railing		
	PUBLIC HEARING		MEETING 8/24/22	X
Agenda Item Category:				
	Preliminary Review		Grant	
X	Certificate of Appropriateness (COA)		Other Commission Business	
	Landmark/District Designation		Commission Business	
Attached Documents:		Additional Requested Documents:		
Design Drawings				
Project Description:				
<ul style="list-style-type: none"> The approved plans have been modified to further extend the enclosed patio with garage doors to cover the whole bank vault. Uncovered outdoor seating portion of the plan has been removed. Also proposed is to change the railing on the second story from that found elsewhere in town to glass. <p>Link to railings: https://www.viewrail.com/glass-railing/</p>				
Staff Comments:				
Recommendation / Suggested Action:				
Provide feedback and recommendation on modifying the approved COA.				

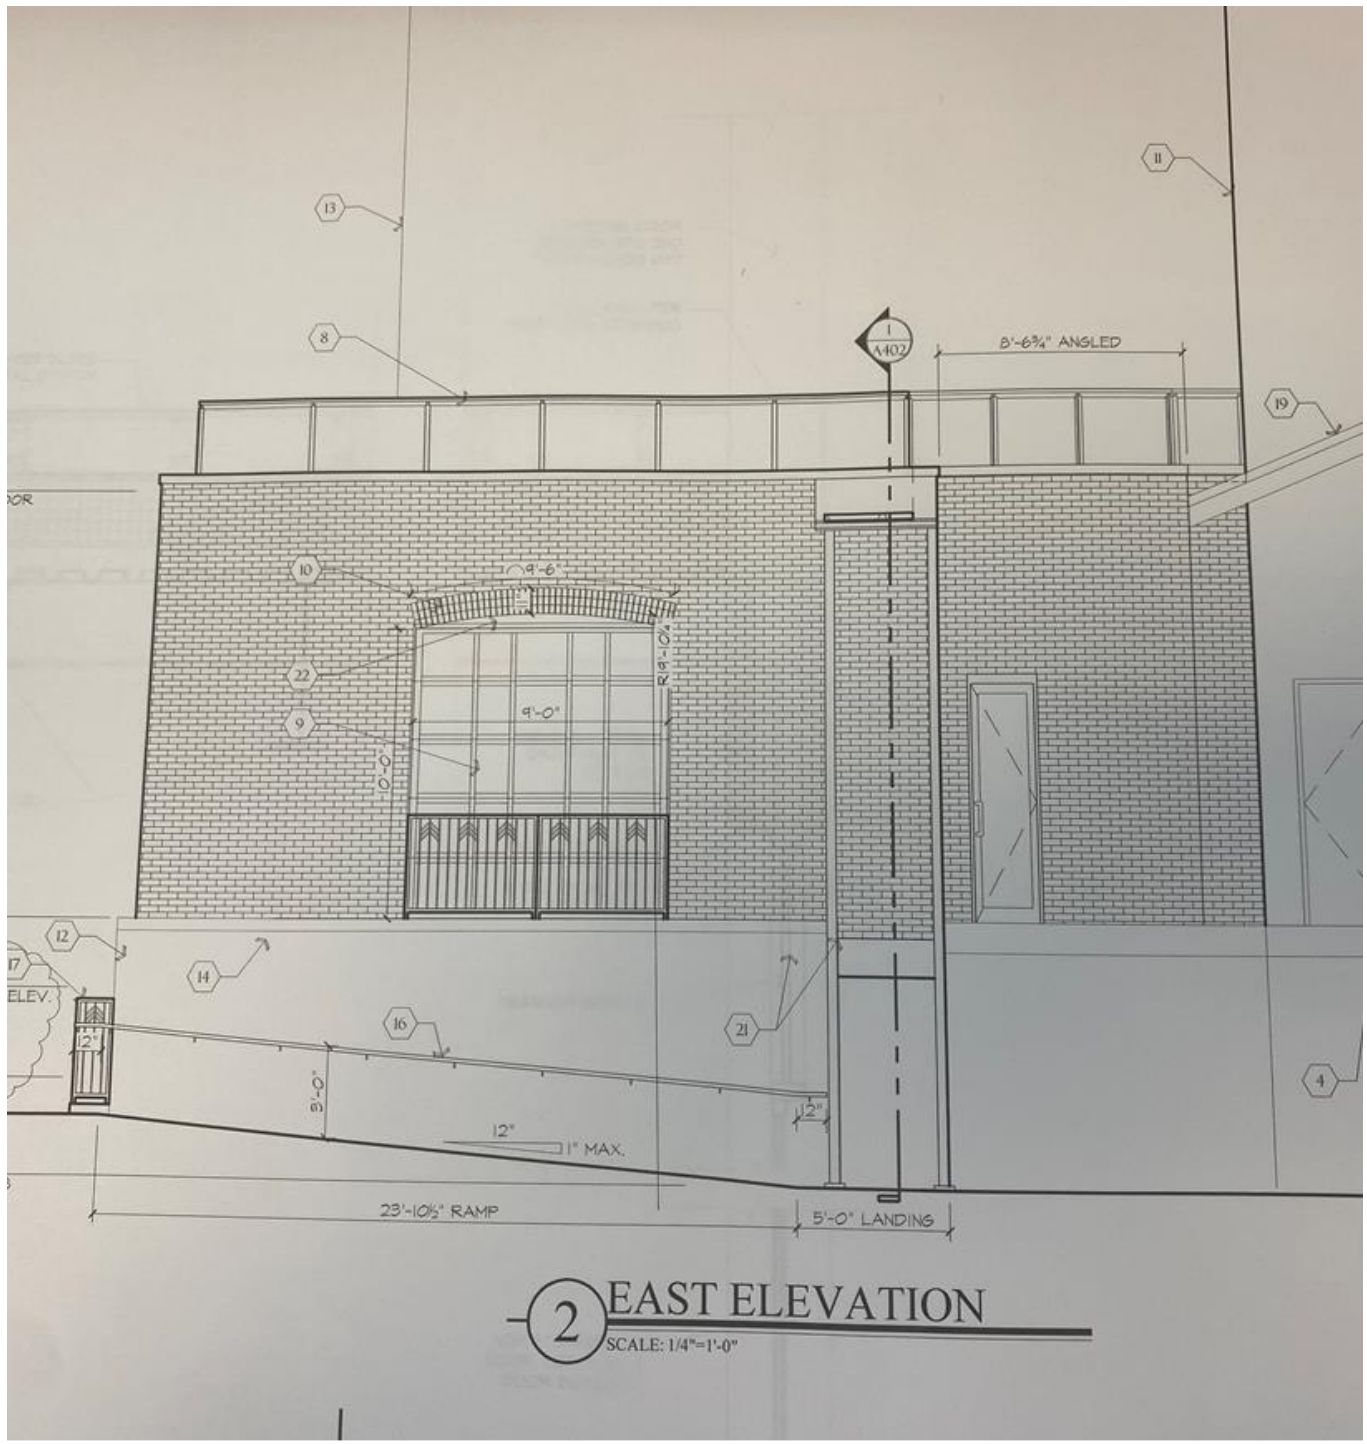

2 EAST ELEVATION
 SCALE: 1/4"=1'-0"



3 SOUTH ELEVATION
 SCALE: 1/4"=1'-0"