Agenda Item Title/Address:				ATION COMMISSION ECUTIVE SUMMARY		
		COA: 12 S	First St.			
L		Proposal:	Signs & Awn	nings		
	CHARLES	Petitioner:	Karen Dodge	/ Alter Br	ewing	
		Please check ap	propriate box	(x)		
		PUBLIC H	EARING		MEETING 6/5/19	X
AGE	NDA ITEM	CATEGORY:	i			
Х	Certificate of	of Appropriateness (COA)		Faq	cade Improvement Plan	
	Preliminary	Review		Laı	ndmark/District Designation	
	Discussion	Item		Co	mmission Business	
ATT	ACHMENT	S:	L			
COA	Application					
5/15/	19 Meeting N	Ainutes				
Prop	osed sign info	ormation				
• P						

Proposed are two signs and two awnings for the Alter Brewing Company. The applicant was present at the 5/15/19 meeting, and the Commission tabled the item until revisions could be made.

The applicant is proposing one large wall sign awnings with lettering on the north elevation of the building, and a projecting sign along First St.

The awnings on 1st Street were removed from the proposal, since the increased projection would block the projecting sign.

RECOMMENDATION / SUGGESTED ACTION:

Provide feedback and recommendations on approval of the COA.

	APPLICATION FOR COA REVIE HISTORIC PRESERVATION "CERTIFICATE OF APPRO		
COMMUNITY & ECONOMIC DI	EVELOPMENT DEPARTMENT / CITY OF ST. CHARLES	(630) 377-4443	ST, CHARLES
To be filled out by City Staff Permit #:	Date Submitted: <u>5 / 30/ 19</u> COA #	Admin. Approval:	
APPLICATION INFORM	ATION		
Address of Property:	12 S. First		
Use of Property:	Scommercial, business name: <u>AIHI Brewing</u>	Company	
	Residential Other:		
Project Type:			
Exterior Alterati Windows Doors Siding - Type Masonry Rep Other Awnings/Signs	New Construction Primary Structure Additions Deck/Porch Garage/Outbuilding	 Demolition Primary Structure Garage/Outbuilding Other Relocation of Building 	
Description:			
signs to	whings		
Applicant Information:			I
Name (print):	Karen Dodge	Applicant is (check all that a	
Address:	325 Sandpebble UN, Award	Property Owner Business Tenar	nt
Phone:	630-978-4110	Ørproject contract ☐ Architect/Desig	tor - Expedito ner
Email:	Karen. Dodge Omunicipal		
Property Owner Inform	ation (if not the Applicant)	C. Autora	1
Name (print):	\rightarrow	See nutpage	
Address:			
Signature:			
APPLICANT/AUTHORIZED		ana which accompany this an	alignation and

I agree that all work shall be in accordance with the plans, specifications and conditions which accompany this application, and I have read and understand the Historic Preservation COA General Conditions.

Signature:	Ann Dog	Date: 5-1979
------------	---------	--------------

APPLICATION FOR COA RI HISTORIC PRESERVATION "CERTIFICATE OF A		
COMMUNITY & ECONOMIC DEVELOPMENT DEPARTMENT / CITY OF ST. CHARLES	(630) 377-4443	Amatanita STORES
To be filled out by City Staff		
Permit #: Date Submitted:/ / COA #	Admin. Approval:	
APPLICATION INFORMATION		
Address of Property: 12 S. First Street, St. Charles, IL 60174		
Use of Property: X Commercial, business name: <u>Alter Brewing Co</u>	ompany	
□ Residential □Other:	NI VANNA	
Project Type:		
Exterior Alteration/Repair Windows Doors Doors Siding - Type: Masonry Repair X Other Fence, Outdoor X Awnings/Signs Bar & Seasonal Dother Enclosure	Demolition Derimary Structure Garage/Outbuilding Other Relocation of Building	

(P ST

Interior Buildout of Restaurant with Brewery proposed to include awnings and signage on West Side (1st Street); awnings and signage on Northside (Riverwalk Plaza); and awnings and signage on East side (Riverwalk). Patio on East side (Riverwalk) also to include perimeter fence, lighting, a transformer enclosure, a "container" bar, and a seasonal enclosure (use for less than 180 days per year).

Applicant Information:

Name (print):	Tristan Dacre of Dacre & Youngquist Architects	Applicant is (check all that apply):	
Address:	118 N. Peoria, Ste 4S, Chicago, IL 60607	Property Owner	
Phone:	312.477.0772	 Business Tenant Project contractor 	
Email:	tdacre@dandyarchitects.com	X Architect/Designer	

Property Owner Information (if not the Applicant)

Name (print):	Doug Walksler
Address:	2300 Wisconsin Ave., Unit 210-213 Downers Grove, IL 60515
Signature:	Downers Grove, IL 60515

APPLICANT/AUTHORIZED AGENT SIGNATURE

I agree that all work shall be in accordance with the plans. specifications and conditions which accompany this application, and I have read and understand the Historic Preservation COA General Conditions.

Signature:			Date	5/9/2019	
------------	--	--	------	----------	--

Historic Preservation Commission Minutes – May 15, 2019 Page 2

7. Certificate of Appropriateness (COA) applications

a. 12 S. First St.

The proposal is for improvements to the private outdoor patio area and new signage. This property is adjacent to the City's East Plaza and the future Riverwalk. The City has a utility easement over the patio area. The plans need to incorporate access to the City's transformer that is located behind the building.

The proposal includes four wall signs and seven awnings. Only two of the awnings will contain text. These will be located on the north elevation. The NW corner will have a 6 ft. projecting sign with pushed through acrylic lettering and LED lighting. Mr. Colby noted the zoning classification for this type of sign needs to be reviewed. The sign may not be able to be mounted as presented.

The proposed patio improvements include adding an element that would serve as a signature piece. This would be done by using containers; one would serve as the first level bar, with another container above it to be used for special functions. The proposal also includes adding a removable enclosure made up of a tent-like roof with glass panels to maximize the view. The fencing around the patio will include metal railings with removable panels to allow access to the transformer.

Mr. Pretz expressed concerns over the longevity of the containers if there was ever a new tenant in the future. Would it be forced removable? Mr. Colby said it is semi-permanent and could be moved. It is on private property and up to the owner to decide if they want the containers removed. Mr. Pretz would prefer not having the monumental sign approved.

Dr. Smunt noted part of the guidelines for box awnings are designed to shield pedestrians using the sidewalks against inclement weather. He felt that wasn't being achieved in this proposal because the projection is very small.


Mr. Krahenbuhl felt the standing sign seemed out of place in the current location, but would work fine located elsewhere. Mr. Kessler would also like the sign relocated. He also preferred to see the temporary structure done in another color.

A motion was made by Dr. Smunt and seconded by Ms. Malay with a unanimous voice vote to table the approval for all the awnings and signs.


A motion was made by Dr. Smunt and seconded by Ms. Malay with a unanimous voice vote to approve the COA for the patio, auxiliary building and temporary building as presented.

8. Grant Applications

None.

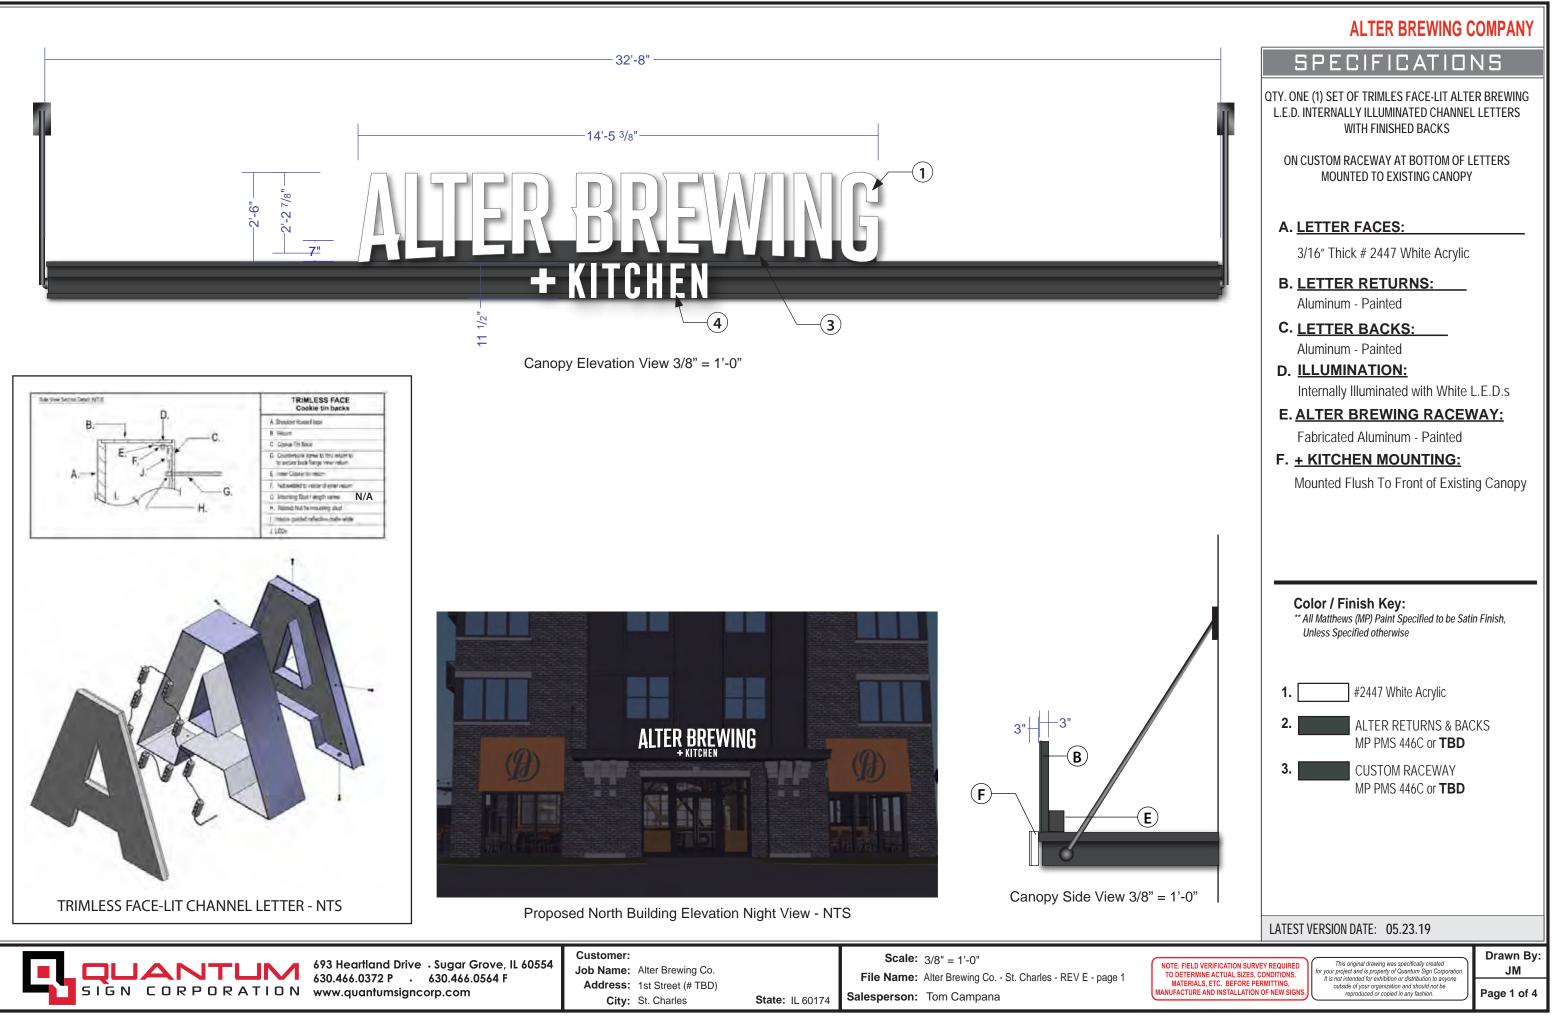

Customer:			Scale:	3/8" = 1'-0"
	Alter Brewing Co.		File Name:	Alter Brewing Co St. Charles - REV E - page 1
	1st Street (# TBD)			
City:	St. Charles	State: IL 60174	Salesperson:	Tom Campana

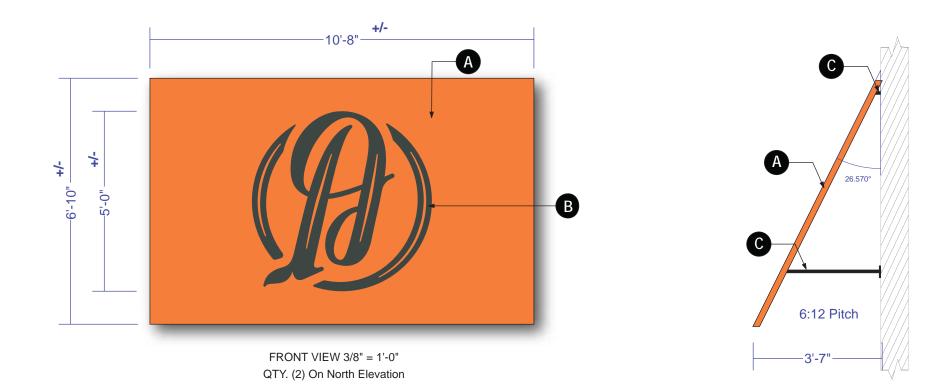

END VIEW 3/8" = 1'-0"




Proposed North Building Elevation - NTS



693 Heartland Drive • Sugar Grove, IL 60554 630.466.0372 P • 630.466.0564 F

4	Customer: Job Name: Alter		Scale: 3/8" = 1'-0" File Name: Alter Brewing Co St. Charles -		3/8" = 1'-0" Alter Brewing Co St. Charles - REV E - page 2
	Address: 1st St City: St. Ch	reet (# TBD) narles	State: IL 60174		Tom Campana



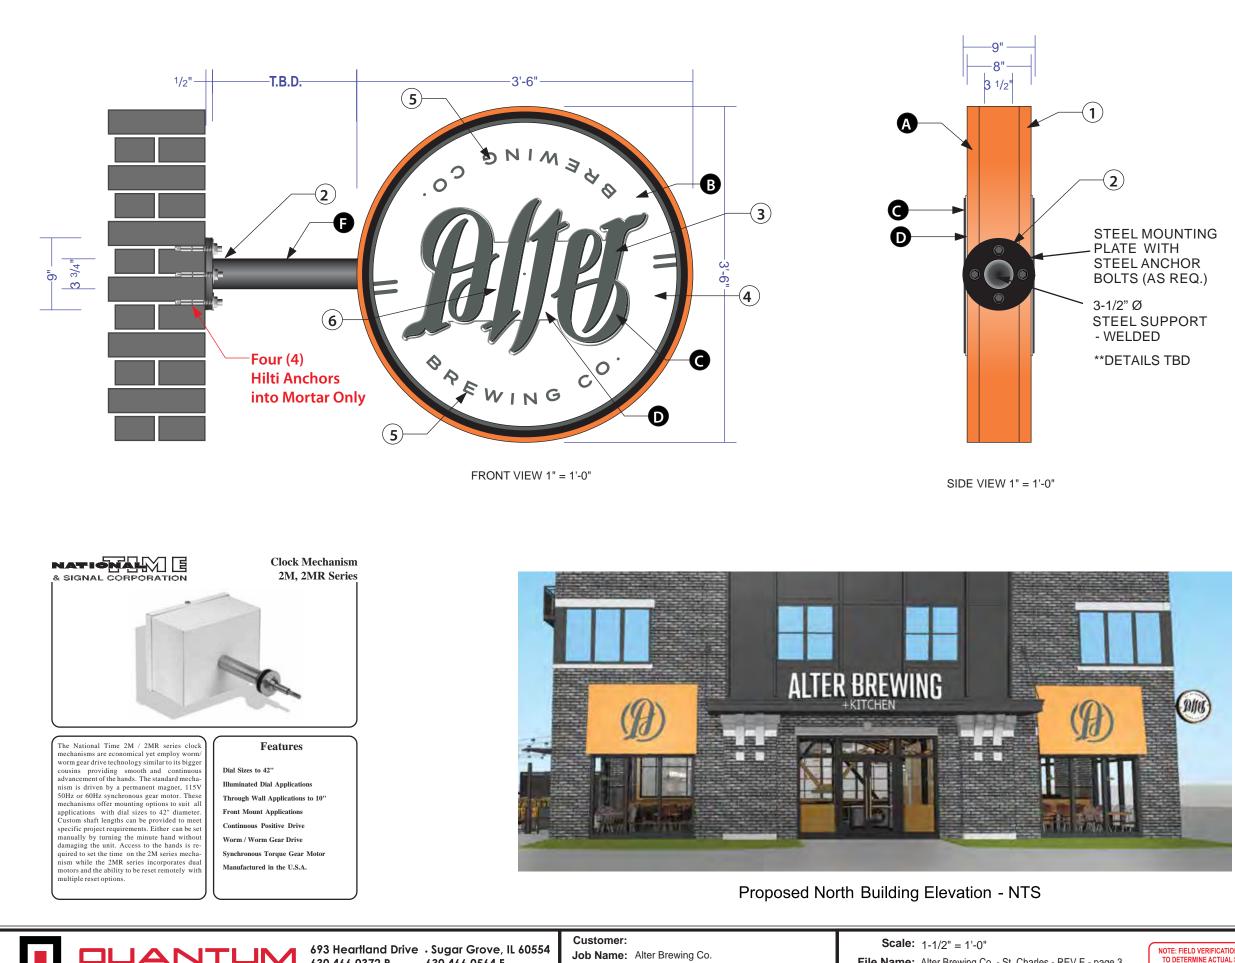

ANTUM 630.466.0372 P 630.466.0564 F SIGN CORPORATION www.quantumsigncorp.com

Customer:			Scale:	1-1/2" = 1'-0"
Job Name:	Alter Brewing Co.		File Name:	Alter Brewing Co St. Charles - REV E - page 3
Address:	1st Street (# TBD)			5 1 5
City:	St. Charles	State: IL 60174	Salesperson:	Tom Campana

ALTER BREWING COMPANY

SPECIFICATIONS

ONE (1) DOUBLE FACE INTERNALLY **ILLUMINATED SIGN WITH** POLYCARBONATE FACES.

ACRYLIC ALTER LETTERS MOUNTED TO ACRYLIC BACK PANEL - TO ROTATE **CLOCKWISE WITH INTERNAL ROTATOR MECHANISM**

A. CABINET:

Fabricated Aluminum with 2" Retainers -Painted

B. FACES:

Two (2) White Polycarbonate Faces with Applied 3M Vinyl Copy

C. ALTER LETTERS:

1/4" Thick Acrylic - Painted

D. ALTER BACK PANEL:

1/4" Thick Clear Acrylic

E. ILLUMINATION: Provided by White L.E.D.s


F. SUPPORT: Steel Tube - Painted

Installation Method:

Flag Mounted To Northwest Corner on Brick Fascia

Color / Finish Key:

** All Matthews (MP) Paint Specified to be Satin Finish, Unless Specified otherwise

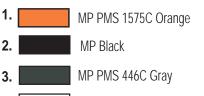



- 3M 3630-61 Translucent Slate Gray Vinyl
- Clear Acrylic

LATEST VERSION DATE: 05.23.19

NOTE: FIELD VERIFICATION SURVEY REQUIRED TO DETERMINE ACTUAL SIZES, CONDITIONS, MATERIALS, ETC. BEFORE PERMITTING, NUFACTURE AND INSTALLATION OF NEW SIG

6.

This original drawing was specifically created or your project and is property of Quantum Sign Corporatio It is not intended for exhibition or distribution to anyone outside of your organization and should not be reproduced or copied in any fashion.


Drawn By: JM

Page 3 of 4





Proposed Container Bar Interior Logo - NTS

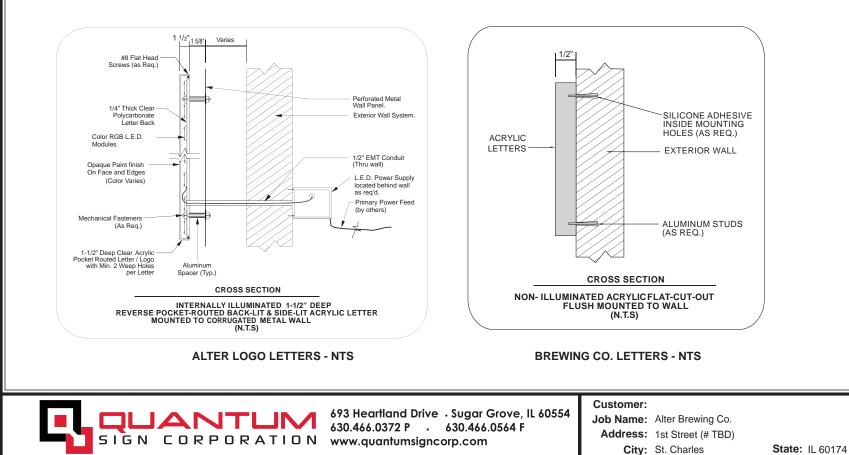

Scale:	3/4" = 1'-0"
File Name:	Alter Brewing Co St. Charles - REV E - page 4
Salesperson:	Tom Campana

ALTER BREWING COMPANY

SPECIFICATIONS

ONE (1) BACK-LIT ILLUMINATED "ALTER" LOGO WITH TWO (2) SETS OF NON-ILLUMINATED FLAT CUT OUT "BREWING CO." LETTERS

A. ALTER LOGO:

Pocket-Routed 1-1/2" Acrylic - Painted On Face & Sides with Opaque Paint.

Reverse Illuminated with Color RGB L.E.D.s with Color Remote Control

B. BREWING CO .:


1/2" Thick Acrylic - Painted with Opaque Paint. Stud Mounted Flush to Container Wall.

Installation Method:

Stud Mounted To Interior of Steel Shipping Container Wall

Color / Finish Key:

** All Matthews (MP) Paint Specified to be Satin Finish, Unless Specified otherwise

 

- MP PMS 443C Lt. Gray
- 3M 7725-54 Light Orange Opaque Vinyl

Drawn By:

Page 4 of 4

JM

LATEST VERSION DATE: 05.23.19

NOTE: FIELD VERIFICATION SURVEY REQUIRED TO DETERMINE ACTUAL SIZES, CONDITIONS, MATERIALS, ETC. BEFORE PERMITTING, MANUFACTURE AND INSTALLATION OF NEW SIGN:

2.

3.

This original drawing was specifically created or your project and is property of Quantum Sign Corporatio It is not intended for exhibition or distribution to anyone outside of your organization and should not be reproduced or copied in any fashion.