

	<b>HISTORIC PRESERVATION COMMISSION AGENDA ITEM EXECUTIVE SUMMARY</b>			
	<b>Agenda Item Title/Address:</b>	COA: 100 S. 1 <sup>st</sup> St.		
	<b>Proposal:</b>	Wall sign		
	<b>Petitioner:</b>	Olympic Signs		
<b>Please check appropriate box (x)</b>				
	<b>PUBLIC HEARING</b>		<b>MEETING 9/4/13</b>	<b>X</b>
<b>AGENDA ITEM CATEGORY:</b>				
X	Certificate of Appropriateness (COA)		Façade Improvement Plan	
	Preliminary Review		Landmark/District Designation	
	Discussion Item		Commission Business	
<b>ATTACHMENTS:</b>				
Photo illustrations of proposed sign				
<b>EXECUTIVE SUMMARY:</b>				
Proposed is the installation of a wall sign for The Hauser Group, an office tenant on the second floor of the First St. parking deck building.				
<b>RECOMMENDATION / SUGGESTED ACTION:</b>				
Provide feedback and recommendations for approval of the COA.				

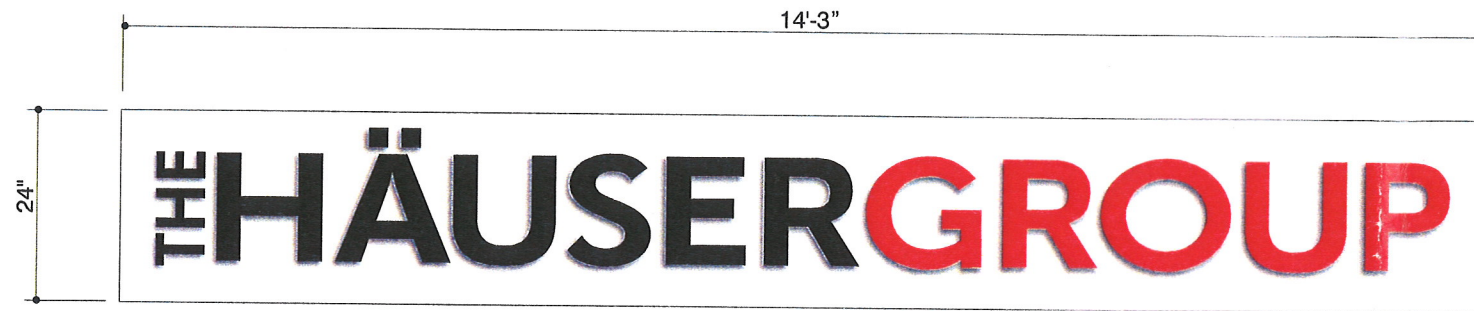

**S/F NON-ILLUMINATED DISPLAY 1/2" = 1'-0"**

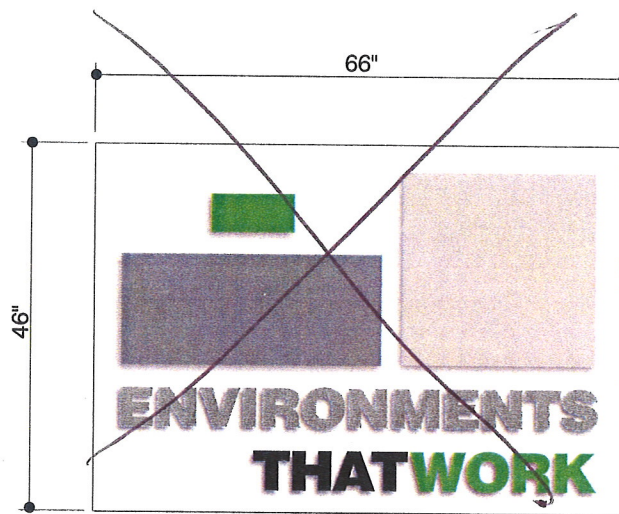

1/4" THICK F.C.O. ALUMINUM LETTERS & RECTANGLES W/ PMS #420, PMS #424 GREYS, BLACK & PMS #369 GREEN PAINTED FINISHES. MOUNTED TO A PAN TYPE ALUMINUM FACE, WHITE PAINTED FINISH.

**INDIVIDUAL NON-ILLUMINATED LETTER DISPLAY 1/2" = 1'-0"**

EXISTING LETTERS MOUNTED TO PAN TYPE ALUMINUM FACE, WHITE PAINTED FINISH.



**OLYMPIC  
SIGNS**

1130 N. Garfield  
Lombard, IL 60148

account representative  
T CAMPANA

client

**THE HÄUSERGROUP**  
100 ILLINOIS ST. ST CHARLES, IL

drawn by  
JOHN W

job#: 13-5202  
6-4-13  
rev.#

THIS IS AN ORIGINAL, UNPUBLISHED DRAWING SUBMITTED IN CONNECTION WITH A PROJECT WE ARE PLANNING FOR YOU. THIS IS NOT TO BE COPIED, REPRODUCED, EXHIBITED OR SHOWN TO ANYONE OUTSIDE OF YOUR ORGANIZATION WITHOUT THE WRITTEN PERMISSION OF OLYMPIC SIGNS, INC. ARTWORK IS EXCLUSIVE PROPERTY OF OLYMPIC SIGN INC.

**WWW.OLYSIGNS.COM**

Customer's Signature: \_\_\_\_\_ Date: \_\_\_\_\_

Comments: \_\_\_\_\_