



ST. CHARLES
SINCE 1834

AGENDA ITEM EXECUTIVE SUMMARY

Title: Recommendation to Approve a Corridor Improvement Grant for 700 E. Main Street (T&J, LLC.)

Presenter: Matthew O'Rourke

Please check appropriate box:

<input type="checkbox"/>	Government Operations	<input type="checkbox"/>	Government Services
<input checked="" type="checkbox"/>	Planning & Development (5/11/15)	<input type="checkbox"/>	City Council
<input type="checkbox"/>	Public Hearing	<input type="checkbox"/>	

Estimated Cost:	\$5,405.00	Budgeted:	YES	<input checked="" type="checkbox"/>	NO	<input type="checkbox"/>
-----------------	------------	-----------	-----	-------------------------------------	----	--------------------------

If NO, please explain how item will be funded:

Executive Summary:

T&J, LLC, represented by Jace Murray and Ellen Gallagher, owner of the building located at 700 E. Main Street has applied for a Corridor Improvement Grant for landscape improvements. The applicant is proposing to install new landscape features along the front facade of this building adjacent to E. Main Street. These features will enhance the E. Main Street corridor and add new interest at the intersection of E. Main Street and Seventh Ave.

The Corridor Improvement Commission reviewed the design and recommended approval of the grant on April 1, 2015. The City's share of the total project cost will be a maximum of \$5,405.00 for landscape materials.

Attachments: *(please list)*

Draft Corridor Improvement Agreement.
CIC Resolution 1-2015

Recommendation / Suggested Action *(briefly explain):*

Recommendation to approve a Corridor Improvement Grant for 700 E. Main Street (T&J, LLC.).

For office use only:

Agenda Item Number: 3h

City of St. Charles
CORRIDOR IMPROVEMENT AGREEMENT

700 E. Main Street
T&J, LLC. (Murray Commercial)

THIS AGREEMENT, entered into this 18th day of May, 2015, between the City of St. Charles, Illinois (hereinafter referred to as "CITY") and the following designated APPLICANT, to wit:

APPLICANT Name: **T&J, LLC. (Jace Murray)**

Address of Property to be Improved: **700 E. Main Street**

PIN Number(s): **09-27-463-006 and 09-27-463-005**

Property Owner's Name: **T&J, LLC.**

WITNESSETH:

WHEREAS, the CITY has established a **Corridor Improvement Program** to provide matching grants for landscaping and related improvements within the Randall Road, Main Street, Kirk Road, Lincoln Hwy, and Special Service Tax District SSA-1B corridors of the CITY; and

WHEREAS, T&J, LLC, APPLICANT, desires to install landscaping and related improvements to the above-described property that are eligible for reimbursement under the Corridor Improvement Program; and

WHEREAS, said Corridor Improvement Program is administered by the CITY with the advice of the Corridor Improvement Commission and is funded from the general fund for the purposes of improving the aesthetics of the commercial corridors of the CITY and preventing blight and deterioration; and

WHEREAS, the above-described property for which the APPLICANT seeks a grant is located within the area eligible for participation in the Corridor Improvement Program.

NOW, THEREFORE, in consideration of the mutual covenants and agreements obtained herein, the CITY and the APPLICANT do hereby agree as follows:

SECTION 1: The APPLICANT understands and agrees that only the cost of eligible

improvements located east of the right-of-way on parcels with the following PIN(s) 09-27-463-006 and 09-27-463-005 and landscape design fees associated with those improvements, shall be considered reimbursable as shown in Exhibit II and Exhibit III. The CITY will reimburse the APPLICANT up to 75% of the cost for landscape design services and up to 50% of the cost of labor, materials and equipment necessary to install landscaping and related improvements in accordance with the approved plans, specifications and cost estimates attached hereto as Exhibit "I" (the "Improvements"), but in no event more than the maximum amounts as defined below:

Landscape improvements cost: \$10,810.00 City's Share @ 50% up to a maximum of \$5,405.00

Labor by the APPLICANT ("sweat equity") is not a reimbursable expense. All Improvements shall be installed in accordance with Exhibit I, subject to minor revisions as may be approved by a representative of the Corridor Improvement Commission due to availability of landscape plants, field conditions not known at the time of design, and similar circumstances beyond the APPLICANT's control.

SECTION 2: The Director of Community & Economic Development, or designee, shall inspect the Improvements installed pursuant to this Agreement. Such inspection shall not replace any required permit inspections by the CITY. All work that is not in conformance with the approved plans and specifications shall be remedied by the APPLICANT and deficient or improper work shall be replaced and made to comply with the approved plans and specifications and the terms of this Agreement.

SECTION 3: Upon completion of the Improvements and upon their final inspection and approval by the Director of Community & Economic Development, or designee, the APPLICANT shall submit to the CITY a properly executed and notarized contractor statement showing the full cost of the Improvements as well as each separate component amount due to the contractor and each and every subcontractor involved in furnishing labor, materials or equipment in the work. In addition, the APPLICANT shall submit to the CITY proof of payment of the contract cost pursuant to the contractor's statement and final lien waivers from all contractors and subcontractors. The

CITY shall, within thirty (30) days of receipt of the contractor's statement, proof of payment and lien waivers, the landscape architect's statement, and “before” and “after” pictures of the property, reimburse the APPLICANT for the 50% of the actual construction and materials cost or the maximum amount specified in this Agreement, whichever is less, and for 75% of the landscape designer’s fee or the maximum amount specified in this Agreement, whichever is less.

At its sole discretion, CITY may reimburse APPLICANT in two payments. The first reimbursement may be made only

- 1) upon completion of Improvements representing 40% or more of the maximum reimbursement specified in Section 1 hereof and,
- 2) upon receipt by CITY of the landscape designer’s invoices, contractor's statements, proof of payment and notarized final lien waivers for the completed Improvements and,
- 3) upon a determination by the Director of Community & Economic Development, or designee, that the remainder of the Improvements are expected to be delayed for thirty days or more following completion of the initial work due to weather, availability of materials, or other circumstances beyond the control of the APPLICANT. The second, final reimbursement payment shall be made by CITY only upon submittal of all necessary documents as described herein.

SECTION 4: All Improvements must be completed within 270 days after the approval of this Agreement by the City Council, unless otherwise authorized by the CITY. Extensions may be approved by the Director of Community Development, prior to the expiration of the said 270 days. Projects which have not received an extension and have not been completed within 270 days will not receive funding.

SECTION 5: If the APPLICANT or his contractor fails to complete the Improvements provided for herein in conformity with the approved plans and specifications and the terms of this Agreement, then upon written notice being given by the Director of Community & Economic Development to the APPLICANT, by certified mail to the address listed above, this Agreement shall terminate and the financial obligation on the part of the CITY shall cease and become null and void.

SECTION 6: Upon completion of the Improvements pursuant to this Agreement and for a

period of five (5) years thereafter, the APPLICANT shall be responsible for properly maintaining such Improvements in finished form and without change or alteration thereto, as provided in this Agreement, and for the said period of five (5) years following completion of the construction thereof, the APPLICANT shall not enter into any Agreement or contract or take any other steps to alter, change or remove such Improvements, or the approved design thereof, nor shall APPLICANT undertake any other changes, by contract or otherwise, to the Improvements provided for in this Agreement unless such changes are first approved by the Corridor Improvement Commission. Such approval shall not be unreasonably withheld if the proposed changes do not substantially alter the original design concept of the Improvements as specified in the plans, design drawings and specifications approved pursuant to this Agreement.

If within the 5-year maintenance period plant materials are damaged by automobiles, wildlife, acts of nature, or stolen or any other cause, the APPLICANT shall install and pay for replacements.

OWNER agrees to provide regular maintenance of the property for a minimum of five years following completion of construction in a condition that is weed free, properly edged and mulched as specified in the original design, and maintained with the same type and quantity of plant material initially installed, unless a modification to the plan is approved by the Corridor Improvement Commission.

In the event of inadequate maintenance, the CITY shall give the owner reasonable notice of conditions to be corrected. In the event that substandard maintenance still exists after thirty (30) days, OWNER shall repay the CITY all grant funds received pursuant to this Agreement and pay all costs and fees, including attorney fees, of any legal action taken to enforce the maintenance of the Improvements.

SECTION 7: The APPLICANT covenants and agrees to indemnify and hold harmless the CITY and its officials, officers, employees and agents from and against, any and all losses, claims, damages, liabilities or expenses, of every conceivable kind, character and nature whatsoever arising out of, resulting from or in any way connected with directly or indirectly with the Corridor Improvement(s) which are the subject of this Agreement, including but not limited to actions arising from the Prevailing Wage Act (820 ILCS 30/0.01 et seq.) The APPLICANT further covenants and

agrees to pay for or reimburse the CITY and its officials, officers, employees and agents for any and all costs, reasonable attorneys' fees, liabilities or expenses incurred in connection with investigating, defending against or otherwise in connection with any such losses, claims, damages, liabilities, or causes of action. The CITY shall have the right to select legal counsel and to approve any settlement in connection with such losses, claims, damages, liabilities, or causes of action. The provisions of this section shall survive the completion of said Corridor improvement(s).

SECTION 8: Nothing herein is intended to limit, restrict or prohibit the APPLICANT from undertaking any other work in or about the subject premises, which is unrelated to the Improvements provided for in this Agreement.

SECTION 9: This Agreement shall be binding upon the CITY and upon the APPLICANT and its successors and assigns with respect to the property on which the Improvements are installed, for a period of five (5) years from and after the date of completion and approval of the Corridor improvement provided for herein. It shall be the responsibility of the APPLICANT to inform subsequent owners and lessees of the provisions of this Agreement.

IN WITNESS THEREOF, the parties hereto have executed this Agreement on the date first appearing above.

APPLICANT

PROPERTY OWNER
(if different from APPLICANT)

CITY OF ST. CHARLES: _____

Mayor

ATTEST: _____

City Clerk

Applicant contact information:

Phone: _____

Fax: _____

Email: _____

Property Owner's information, if different than applicant:

Phone: _____

Fax: _____

Email: _____

Exhibit I

The Corridor Improvement Grant Program will reimburse property owners for design consultant fees according to which of the three grant programs the property owner has applied for:

Corridor & Downtown Grants

Corridor Grants are chosen each year by the Corridor Improvement Commission and approved by the City Council. The grant recipient will pay for the first 25% of the design cost and the grant would pay up to a cap amount based upon linear footage of the property along the Corridor Roadway (Main, Kirk, Lincoln Highway, or Randall, SSA1B); as noted in the chart below:

Grant Funding for Design of Corridor Grants		
Linear Footage of Property on a Corridor Roadway (Main, Kirk, Randall, SSA1B)	Owner Pays	Commission will Pay
< 200 feet	First 25% of Total design Costs	Up to \$2,000
201 – 500 feet	First 25% of Total design Cost	Up to \$3,000
501 + feet	First 25% of Total design Cost	Up to \$4,000

Four Season Grants

The Corridor Improvement Program does not pay for design services. These grants provide up to \$1,000 for soil, labor, plant materials and mulch.



Exhibit II

Tecza Landscape Group, Inc.
 12N442 Switzer Road
 Elgin, IL 60124
 Ph: 847-742-3320 Fax: 847-742-3171

"Your First and Last Impression"™

Enhancement Services Agreement

March 18, 2015

Submitted To: Ellen Gallagher
 T&J, LLC
 c/o Murray Properties
 St. Charles, IL 60174

Project: 700 E. Main (T&J, LLC)
 700 East Main
 St. Charles, IL 60174

We Propose to furnish the following scope of work to complete the above mentioned project:

Westside

Description	Quantity	Unit
Removal of Declining and disposal	1.00	EA
Little Blue Stem	9.00	1 Gallon
Rose Knockout Shrub Rose	10.00	2 Gallons
Weigela Dark Horse	9.00	3 Gallons
Lilac Japanese Tree	1.00	6.0'
Outcropping Stone	9.00	EA

Beds Along ramp

Description	Quantity	Unit
Removal of Declining/Dead yews	1.00	EA
Maple Autumn Blaze	2.00	2.5" Cal
Outcropping Stone	9.00	EA
Yew Dense	20.00	24.0"
Lilac Miss Kim	7.00	5 Gallons
Prairie Drop Seed	9.00	1 Gallon
Daylily Happy Returns	21.00	1 Gallon

Bed at downstairs access

Description	Quantity	Unit
Removal of Declining Dead Yews	1.00	EA
Serviceberry Amelanchier	1.00	6.0'
Hydrangea Annabelle	7.00	18.0"
Daylily Happy Returns	7.00	1 Gallon
Salvia May Night	6.00	1 Gallon
Outcropping Stone	5.00	EA
Sedum Autumn Joy	9.00	1 Gallon
Lilyturf Creeping	11.00	1 Gallon

Fence and sign beds

Description	Quantity	Unit
Removal of Dead boxwoods	1.00	EA
Sedum Autumn Joy	20.00	1 Gallon
Outcropping Stone	4.00	EA
Prairie Drop Seed	6.00	1 Gallon
Daylily Happy Returns	8.00	1 Gallon
Geranium Max Frei Bloody Cranesbill	7.00	1 Gallon

CONTRACT TOTAL \$10,810

Terms & Conditions

PAYMENT: Purchaser shall make payment in full upon contract completion or proportional amount of completed work on a monthly basis. If purchaser fails to make payment after contract completion, any guarantee, expressed or implied herein, shall be null and void and purchaser shall pay interest on balance due and owing at the rate of 2% per month. Purchaser agrees to pay any expenses incurred by Tecza Landscape Group in collecting amounts due, including court costs, attorney fees, accrued interest and any other miscellaneous costs of collection.

GUARANTEE: All shrubs, trees and evergreens are guaranteed to be true to name. Any shrub, tree or evergreen which fails to survive for a period of twelve months after the date of planting will be replaced at no charge to the purchaser, except for supportive materials deemed necessary (i.e. soil amendments and drainage), provided the same has received reasonable care by purchaser. Replacements will be done on a one-time basis only at the request of the owner. This guarantee does not extend to damage resulting from vandalism, acts of God, animal or insect infestation, drought or over watering and does not extend to sod, seeding, annual flowers, perennial flowers or groundcovers which may be installed. This guarantee is null and void if purchaser fails to make payment upon contract completion.

NOTE: All prices quoted are based upon completion of work within 120 days of acceptance of this proposal. Should work extend beyond the 120 day period, through no fault of by Tecza Landscape Group, a review of prices shall occur and an increase of labor and materials will be assessed and become part of this contract.

All material is guaranteed to be as specified. All work to be completed in a workman like manner according to standard practices. Any alteration or deviation from above specifications involving extra costs will be executed only upon written orders, and will become an extra charge over and above the estimate. All agreements are contingent upon strikes, accidents or delays beyond our control. Owner must carry fire, tornado and other necessary insurance. Our workers are fully covered by Workman's Compensation Insurance.

ACCEPTANCE OF PROPOSAL: the above prices, specifications and conditions are satisfactory and are hereby accepted. You are authorized to do the work as specified. Payment will be made as outlined above.

This contract will be considered null and void on without appropriate authorized signatures below.


By: _____
Todd Muhr
Sales Representative
Tecza Landscape Group, Inc.

_____ Date

Accepted: _____
Ellen Gallagher
As agent for:
700 E. Main (T&J, LLC)

_____ Date

Exhibit III

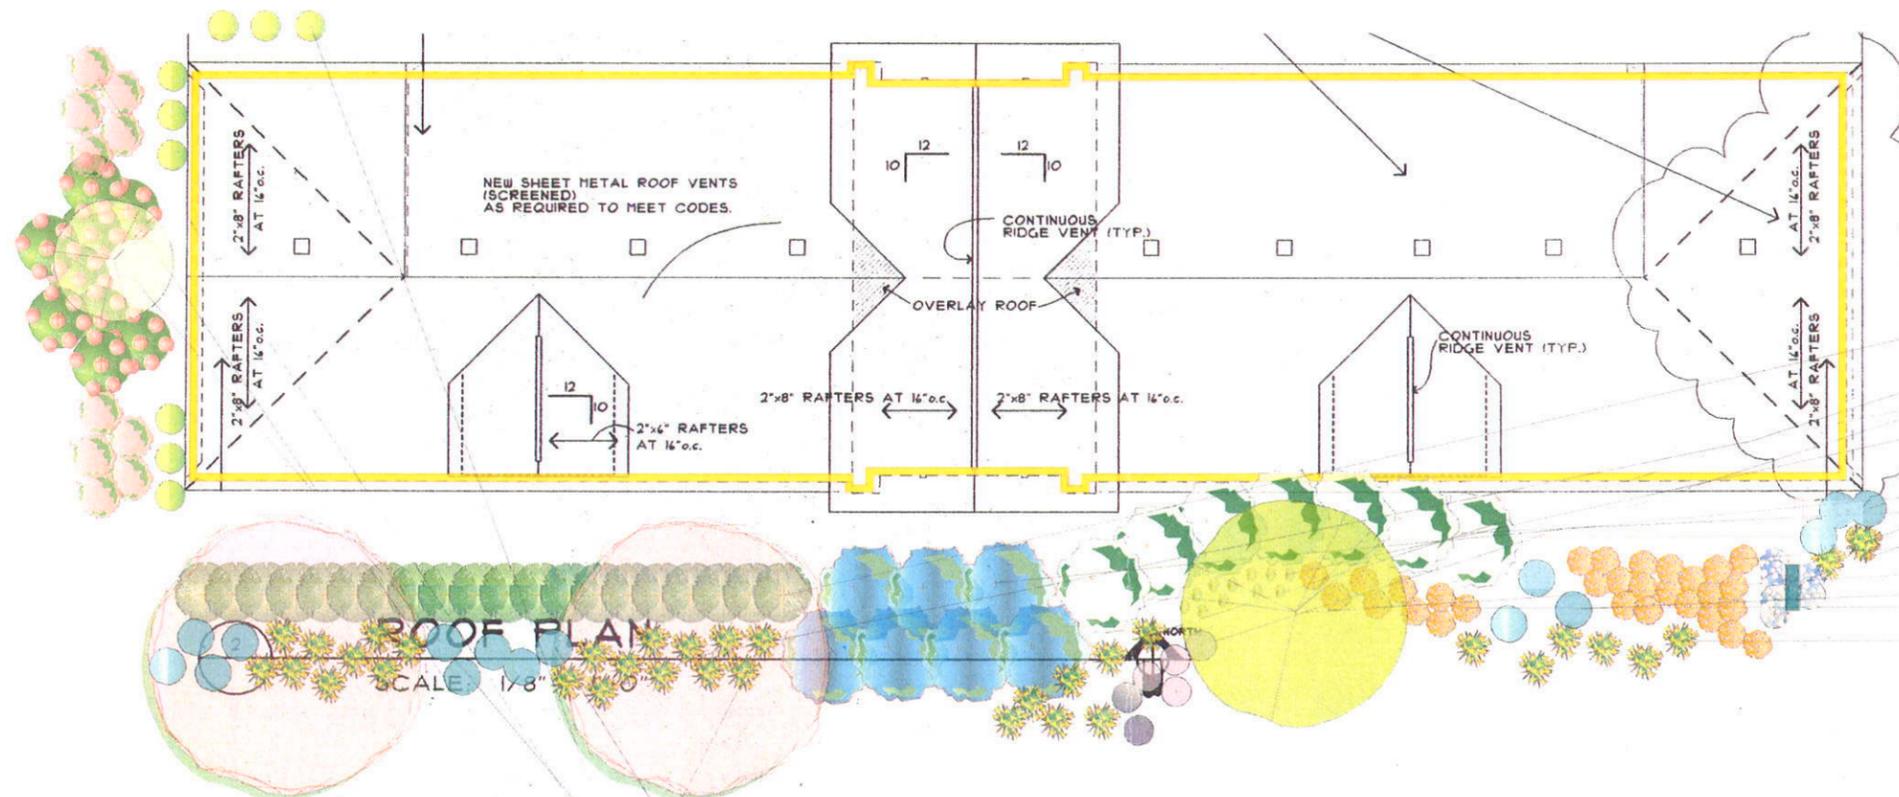

ROOF PLAN
SCALE: 1/8" = 1'-0"

- 20-Hick's Yew
- 7-Stella De Oro Daylily
- 6-May Night Sage
- 2-Shade Tree
- 11-Creeping Lily Turf
- 3-Prairie Dropseed
- 4-Stella De Oro Daylily
- 7-Max Frei Bloody Cranesbill
- 7-Miss Kim Lilac
- 7-Annabelle Hydrangea
- 20-Autumn Joy Stonecrop
- 1-Autumn Brilliance Serviceberry
- 3-Prairie Dropseed
- 9-Autumn Joy Stonecrop
- 6-Stella De Oro Daylily

- 9-Prairie Dropseed
- 20-Stella De Oro Daylily
- 1-Ivory Silk Tree Lilac
- 10-Knock Out Rose (R)
- 9-Little Bluestem
- 9-Wine & Roses Weigela

Drawing Title T & J 700 E. Main St St Charles, IL	
Designer T. Muhr	Director [Blank]
Scale 1/8" = 1'	Drawing No. 700 E Main_L4 of 1
Date 08/30/2014	
CAD File Name 700 E. Main St_L_4	

PLOTTED: 11-4-18

Exhibit IV
Agreement to Engage in Maintenance for Five Years

OWNER agrees to maintain the property in a condition substantially similar to the condition prevalent when final inspection is made by the City's Landscape Architect Consultant and approval is granted by the City's Community & Economic Development Director for a period of at least five (5) years. The property will remain weed free, properly edged and mulched, as specified in the original design, and maintained at a minimum with the same type and quantity of plan material initially installed unless a modification to the plan is brought to and agreed upon by the Commission.

In the event of substandard maintenance, the CITY shall give the owner reasonable notice of conditions to be corrected within thirty (30) days. In the event that substandard maintenance still exists, OWNER agrees to repay the CITY the monies initially allocated to the OWNER by the CITY and to pay all costs and fees, including attorney fees, of any legal action taken to enforce this maintenance agreement.

City of St. Charles, Illinois

Corridor Improvement Commission Resolution No. 1-2015

**A Resolution Recommending Approval of
A Corridor Improvement Grant Application**

(700 E. Main Street – T&J, LLC.)

WHEREAS, it is the responsibility of the St. Charles Corridor Improvement Commission to review applications for the Corridor Improvement Grant Program; and

WHEREAS, the Corridor Improvement Commission has reviewed the following Corridor Improvement proposal for: 700 E. Main Street; and

WHEREAS, the Corridor Improvement Commission finds approval of said Corridor Improvement proposal to be in the best interest of the City of St. Charles and provided the applicant complies with the specific conditions listed in Exhibit "A" attached hereto:

NOW THEREFORE, be it resolved by the St. Charles Corridor Improvement Commission to recommend to the City Council approval of the Corridor Improvement application listed above with the conditions listed in Exhibit "A".

Roll Call Vote:

Ayes: English, Schuetz, Kane, Dechene, Pietryla and Potts

Nays: None

Abstain: None

Absent: Hauser

Motion Carried.

PASSED, this 1st day of April, 2015.

Chairman

EXHIBIT A

REVIEW COMMENTS

1. Follow plan as presented. Any changes must be reviewed and approved by the Corridor Improvement Commission