	AGENDA ITEM EXECUTIVE SUMMARY						
	Title:	Corridor Improvement Commission Recommendation to Approve a Corridor Improvement Grant for 2601 E. Main Street (Warwick Publishing)					
	Presenter:	Matthew O'Rourke, Economic Development Division Manager					
Please check appropriate box:							
	Government Operations				Government Services		
X	Planning & Development (7/13/15)				City Council		
	Public Hearing						
Estimated Cost:	\$4,736.00			Budgeted:	YES	X	NO
If NO, please explain how item will be funded:							
Executive Summary:							
<p>Warwick Publishing, owned by Robert & Jim Paschal, located at 2601 E. Main Street has applied for a Corridor Improvement Grant for landscape improvements in conjunction with their parking lot resurfacing project. The applicant is proposing to install new landscape features along E. Main Street to comply with Zoning Ordinance requirement triggered by the resurfacing of his parking lot.</p> <p>The Corridor Improvement Commission reviewed the design and recommended approval of the grant on July 1, 2015. The total cost of the improvements is \$9,470.37 and the City's share of the total project cost will be a maximum of \$4,736.00.</p>							
Attachments: (please list)							
Draft Corridor Improvement Agreement. CIC Resolution 5-2015							
Recommendation / Suggested Action (briefly explain):							
Recommendation to approve a Corridor Improvement Grant for 2601 E. Main Street (Warwick Publishing).							
For office use only:		Agenda Item Number: 3C					

City of St. Charles
CORRIDOR IMPROVEMENT AGREEMENT

2601 E. Main Street
Warwick Publishing

THIS AGREEMENT, entered into this 20th day of July, 2015, between the City of St. Charles, Illinois (hereinafter referred to as "CITY") and the following designated APPLICANT, to wit:

APPLICANT Name: **Warwick Publishing - Rob and Jim Paschal**

Address of Property to be Improved: **2601 E. Main Street**

PIN Number(s): **09-26-426-011**

Property Owner's Name: **Robert and Jim Paschal**

WITNESSETH:

WHEREAS, the CITY has established a **Corridor Improvement Program** to provide matching grants for landscaping and related improvements within the Randall Road, Main Street, Kirk Road, Lincoln Hwy, and Special Service Tax District SSA-1B corridors of the CITY; and

WHEREAS, Robert and Jim Paschal., APPLICANT(S), desires to install landscaping and related improvements to the above-described property that are eligible for reimbursement under the Corridor Improvement Program; and

WHEREAS, said Corridor Improvement Program is administered by the CITY with the advice of the Corridor Improvement Commission and is funded from the general fund for the purposes of improving the aesthetics of the commercial corridors of the CITY and preventing blight and deterioration; and

WHEREAS, the above-described property for which the APPLICANT seeks a grant is located within the area eligible for participation in the Corridor Improvement Program.

NOW, THEREFORE, in consideration of the mutual covenants and agreements obtained herein, the CITY and the APPLICANT do hereby agree as follows:

SECTION 1: The APPLICANT understands and agrees that only the cost of eligible

improvements located east of the right-of-way on parcels with the following PIN(s) 09-26-426-011 and landscape design fees associated with those improvements, shall be considered reimbursable as shown in Exhibit II and Exhibit III. The CITY will reimburse the APPLICANT up to 75% of the cost for landscape design services and up to 50% of the cost of labor, materials and equipment necessary to install landscaping and related improvements in accordance with the approved plans, specifications and cost estimates attached hereto as Exhibit "I" (the "Improvements"), but in no event more than the maximum amounts as defined below:

Landscape improvements cost: \$9,470.37 City's Share @ 50% up to a maximum of \$4,736.00

Labor by the APPLICANT ("sweat equity") is not a reimbursable expense. All Improvements shall be installed in accordance with Exhibit I, subject to minor revisions as may be approved by a representative of the Corridor Improvement Commission due to availability of landscape plants, field conditions not known at the time of design, and similar circumstances beyond the APPLICANT's control.

SECTION 2: The Director of Community & Economic Development, or designee, shall inspect the Improvements installed pursuant to this Agreement. Such inspection shall not replace any required permit inspections by the CITY. All work that is not in conformance with the approved plans and specifications shall be remedied by the APPLICANT and deficient or improper work shall be replaced and made to comply with the approved plans and specifications and the terms of this Agreement.

SECTION 3: Upon completion of the Improvements and upon their final inspection and approval by the Director of Community & Economic Development, or designee, the APPLICANT shall submit to the CITY a properly executed and notarized contractor statement showing the full cost of the Improvements as well as each separate component amount due to the contractor and each and every subcontractor involved in furnishing labor, materials or equipment in the work. In addition, the APPLICANT shall submit to the CITY proof of payment of the contract cost pursuant to the contractor's statement and final lien waivers from all contractors and subcontractors. The

CITY shall, within thirty (30) days of receipt of the contractor's statement, proof of payment and lien waivers, the landscape architect's statement, and "before" and "after" pictures of the property, reimburse the APPLICANT for the 50% of the actual construction and materials cost or the maximum amount specified in this Agreement, whichever is less, and for 75% of the landscape designer's fee or the maximum amount specified in this Agreement, whichever is less.

At its sole discretion, CITY may reimburse APPLICANT in two payments. The first reimbursement may be made only

1) upon completion of Improvements representing 40% or more of the maximum reimbursement specified in Section 1 hereof and,

2) upon receipt by CITY of the landscape designer's invoices, contractor's statements, proof of payment and notarized final lien waivers for the completed Improvements and,

3) upon a determination by the Director of Community & Economic Development, or designee, that the remainder of the Improvements are expected to be delayed for thirty days or more following completion of the initial work due to weather, availability of materials, or other circumstances beyond the control of the APPLICANT. The second, final reimbursement payment shall be made by CITY only upon submittal of all necessary documents as described herein.

SECTION 4: All Improvements must be completed within 270 days after the approval of this Agreement by the City Council, unless otherwise authorized by the CITY. Extensions may be approved by the Director of Community Development, prior to the expiration of the said 270 days. Projects which have not received an extension and have not been completed within 270 days will not receive funding.

SECTION 5: If the APPLICANT or his contractor fails to complete the Improvements provided for herein in conformity with the approved plans and specifications and the terms of this Agreement, then upon written notice being given by the Director of Community & Economic Development to the APPLICANT, by certified mail to the address listed above, this Agreement shall terminate and the financial obligation on the part of the CITY shall cease and become null and void.

SECTION 6: Upon completion of the Improvements pursuant to this Agreement and for a

period of five (5) years thereafter, the APPLICANT shall be responsible for properly maintaining such Improvements in finished form and without change or alteration thereto, as provided in this Agreement, and for the said period of five (5) years following completion of the construction thereof, the APPLICANT shall not enter into any Agreement or contract or take any other steps to alter, change or remove such Improvements, or the approved design thereof, nor shall APPLICANT undertake any other changes, by contract or otherwise, to the Improvements provided for in this Agreement unless such changes are first approved by the Corridor Improvement Commission. Such approval shall not be unreasonably withheld if the proposed changes do not substantially alter the original design concept of the Improvements as specified in the plans, design drawings and specifications approved pursuant to this Agreement.

If within the 5-year maintenance period plant materials are damaged by automobiles, wildlife, acts of nature, or stolen or any other cause, the APPLICANT shall install and pay for replacements.

OWNER agrees to provide regular maintenance of the property for a minimum of five years following completion of construction in a condition that is weed free, properly edged and mulched as specified in the original design, and maintained with the same type and quantity of plant material initially installed, unless a modification to the plan is approved by the Corridor Improvement Commission.

In the event of inadequate maintenance, the CITY shall give the owner reasonable notice of conditions to be corrected. In the event that substandard maintenance still exists after thirty (30) days, OWNER shall repay the CITY all grant funds received pursuant to this Agreement and pay all costs and fees, including attorney fees, of any legal action taken to enforce the maintenance of the Improvements.

SECTION 7: The APPLICANT covenants and agrees to indemnify and hold harmless the CITY and its officials, officers, employees and agents from and against, any and all losses, claims, damages, liabilities or expenses, of every conceivable kind, character and nature whatsoever arising out of, resulting from or in any way connected with directly or indirectly with the Corridor Improvement(s) which are the subject of this Agreement, including but not limited to actions arising from the Prevailing Wage Act (820 ILCS 30/0.01 et seq.) The APPLICANT further covenants and

agrees to pay for or reimburse the CITY and its officials, officers, employees and agents for any and all costs, reasonable attorneys' fees, liabilities or expenses incurred in connection with investigating, defending against or otherwise in connection with any such losses, claims, damages, liabilities, or causes of action. The CITY shall have the right to select legal counsel and to approve any settlement in connection with such losses, claims, damages, liabilities, or causes of action. The provisions of this section shall survive the completion of said Corridor improvement(s).

SECTION 8: Nothing herein is intended to limit, restrict or prohibit the APPLICANT from undertaking any other work in or about the subject premises, which is unrelated to the Improvements provided for in this Agreement.

SECTION 9: This Agreement shall be binding upon the CITY and upon the APPLICANT and its successors and assigns with respect to the property on which the Improvements are installed, for a period of five (5) years from and after the date of completion and approval of the Corridor improvement provided for herein. It shall be the responsibility of the APPLICANT to inform subsequent owners and lessees of the provisions of this Agreement.

IN WITNESS THEREOF, the parties hereto have executed this Agreement on the date first appearing above.

APPLICANT

PROPERTY OWNER
(if different from APPLICANT)

CITY OF ST. CHARLES: _____

Mayor

ATTEST: _____

City Clerk

Applicant contact information:

Phone: _____

Fax: _____

Email: _____

Property Owner's information, if different than applicant:

Phone: _____

Fax: _____

Email: _____

Exhibit I

The Corridor Improvement Grant Program will reimburse property owners for design consultant fees according to which of the three grant programs the property owner has applied for:

Corridor & Downtown Grants

Corridor Grants are chosen each year by the Corridor Improvement Commission and approved by the City Council. The grant recipient will pay for the first 25% of the design cost and the grant would pay up to a cap amount based upon linear footage of the property along the Corridor Roadway (Main, Kirk, Lincoln Highway, or Randall, SSA1B); as noted in the chart below:

Grant Funding for Design of Corridor Grants		
Linear Footage of Property on a Corridor Roadway (Main, Kirk, Randall, SSA1B)	Owner Pays	Commission will Pay
< 200 feet	First 25% of Total design Costs	Up to \$2,000
201 – 500 feet	First 25% of Total design Cost	Up to \$3,000
501 + feet	First 25% of Total design Cost	Up to \$4,000

Four Season Grants

The Corridor Improvement Program does not pay for design services. These grants provide up to \$1,000 for soil, labor, plant materials and mulch.

Exhibit II



EverGreen Landscape Associates LLC

48 W 811 Melms Rd
Hampshire, IL 60140

www.evergreenlandscape.net

Phone: (847) 683-9933 Fax: (847) 683-9991

Warwick Publishing

Jim & Rob Paschal

2601 E. Main St.

St. Charles, IL 60174

June 11, 2015

Estimate: M191

EverGreen Landscape Associates LLC proposes to supply and install the following:

This proposal is based on a 360' requirement for parking lot screening per the city
Tree requirement is 5 for the screening project. Credit was given for the grouping of trees on the northwest side of the parking lot.

Approximately 100' of existing planting beds are acceptable toward the total with the addition of the shrubs added to the ends of each of the two kidney shaded beds and the two additional beds by the parking lot entrance and one by the road area with the concrete slab.

Existing Two Kidney Shaped Beds

Add two sumac on either side of the two existing beds to meet the 30" height requirement for entire bed

Plants

Qty	Name	Size
8	Grow Low Fragrant Sumac	#3

Subtotal for Existing Two Kidney Shaped Beds: \$317.14

New Kidney Shape Bed

Add a third kidney shaped bed to match the existing kidney shaped beds

This entire bed will also comply with the 30" height requirement

Strip Sod and Dispose.- 15 SqYd

Sod cut for new plant bed and haul away debris

Plants

Qty	Name	Size
-----	------	------

4	Grow Low Fragrant Sumac	#3
7	Northwind Switch Grass	#1
11	Happy Returns Daylily	#1
10	Autumn Joy Stonecrop	#1

Materials

Qty	Name	Description
1 CuYd	Blended Compost	

Subtotal for New Kidney Shape Bed : \$628.03

New 60' rectangular bed

Create a new bed on the far northeast parking lot end. This entire bed will comply with the 30" height requirements

Strip Sod and Dispose.- 33 SqYd

Sod cut for new plant bed and haul away debris

Plants

Qty	Name	Size
7	Grow Low Fragrant Sumac	#3
15	Dwarf Korean Lilac	#5
18	Northwind Switch Grass	#1

Materials

Qty	Name	Description
1 CuYd	Blended Compost	

Subtotal for New 60' rectangular bed: \$1,571.41

New 40' Rectangular bed

Create a new 40' bed on on northwest side of parking lot starting at the concrete entrance planter
The entire bed will meet the 30" height requirement

Strip Sod and Dispose.- 22 SqYd

Sod cut for new plant bed and haul away debris

Plants

Qty	Name	Size
3	Grow Low Fragrant Sumac	#3
14	Dwarf Korean Lilac	#5
8	Northwind Switch Grass	#1
2	Columbus Strain Redbud	5'

Materials

Qty	Name	Description
1 CuYd	Blended Compost	

Subtotal for New 40' Rectangular bed :**\$1,871.93****Matching 40' Bed**

Create a matching 40' bed on the northeast side of the parking lot and entrance planter

The entire bed will be meet the 30" height requirement

Strip Sod and Dispose.- 22 SqYd

Sod cut for new plant bed and haul away debris

Plants

Qty	Name	Size
3	Grow Low Fragrant Sumac	#3
14	Dwarf Korean Lilac	#5
8	Northwind Switch Grass	#1
2	Columbus Strain Redbud	5'

Materials

Qty	Name	Description
1 CuYd	Blended Compost	

Subtotal for Matching 40' Bed :**\$1,871.93****New 10' Rectangular bed**

This bed will meet the 30" height requirements

Strip Sod and Dispose.- 6 SqYd

Sod cut for new plant bed and haul away debris

Plants

Qty	Name	Size
4	Grow Low Fragrant Sumac	#3
1	Dwarf Korean Lilac	#5
3	Northwind Switch Grass	#1

Materials

Qty	Name	Description
0.5 CuYd	Blended Compost	

Subtotal for New 10' Rectangular bed:

\$309.89

New 30' Rectangular bed on the east side lot

Add a 30" requirement bed on the east side of the main parking lot east of driveway entrance

Strip Sod and Dispose.- 16 SqYd

Sod cut for new plant bed and haul away debris

Plants

Qty	Name	Size
11	Dwarf Korean Lilac	#5
10	Northwind Switch Grass	#1
1	Columbus Strain Redbud	5'

Materials

Qty	Name	Description
1 CuYd	Blended Compost	

Subtotal for New 30' Rectangular bed on the east side lot:\$1,246.74

All planting beds

Mulch all planting beds in this proposal for a finished look

Materials

Qty	Name	Description
20 CuYd	Bean's Blended Mulch	3/15

Subtotal for All planting beds :

\$1,653.30

Grand Total for

\$9,470.37

Kelly Potts

Date: 6/11/2015

Kelly Potts

Customer Signature: _____

Date: _____

This proposal is valid until Friday, July 3, 2015.

Payment Schedule:

Upon Contract Signing 30% \$2,841.11

Upon Completion 70% \$6,629.26

Plant Warranty:

- (3) year warranty on trees and shrubs from date of installation.
- (1) year warranty on spaded trees, perennials, shrub roses, bulbs, groundcover, and aquatic plants.
- If a specific plant is unavailable, we reserve the right to substitute with comparable plant material.
- There will be no warranty on seed, sod, or transplanted materials.
- These warranties are in effect providing that the owner supplies proper care, watering, and maintenance. There will be a one-time replacement only during the warranty period on plant material.

Terms and Conditions:

- Homeowner is responsible for village or city permit fees above and beyond contract amount.
- The marking of any "private" underground utility lines are the responsibility of the property owner (irrigation, landscape lighting, pet fences, gas lines, electric lines, etc). These lines are NOT marked by our required J.U.L.I.E. locate number. EverGreen Landscape is not responsible for any damaged unmarked private underground lines.
- We take precautions to prevent damage to driveways, but minor surface blemishes may result from construction.
- Any deletions or additions to this proposal will alter final amount. Deletions will be credited on the final invoice. Additions will also be shown on the final invoice and will be due upon receipt. Owner is responsible for any additional charges they have incurred.
- A fuel surcharge of 5% will be added to the cost of this proposal if fuel prices are \$4.00 per gallon or higher at the time of service.

Payment:

- Visa and Mastercard accepted up to \$2500. Any charges above this amount placed on a credit card will be charged a 3% processing fee.
- If final payment is not received as described above, the warranty will be null and void and the owner will pay interest on the balance due at the rate of 1.5% per month, an annual rate of 18%. Owner also agrees to pay expenses incurred in collecting unpaid balances, including but not limited to, court costs and attorney's fees.


To accept this agreement, please sign, date, and return the enclosed duplicate of this contract with your deposit.

Work will be scheduled upon receipt of deposit and signed contract.

5.10 20

Revised Date	Date
	Drawn By
	File Name

Scale: 1" = 20' ft



EverGreen
Landscape Associates, LLC
49501 Tierra Rd.
Hempfield, IL 60440
(847) 682-2423 fax (847) 682-9944
ewg@evergreenlandscape.net
www.evergreenlandscape.net
51, Orange Grove (630) 354-3869

Exhibit IV
Agreement to Engage in Maintenance for Five Years

OWNER agrees to maintain the property in a condition substantially similar to the condition prevalent when final inspection is made by the City's Landscape Architect Consultant and approval is granted by the City's Community & Economic Development Director for a period of at least five (5) years. The property will remain weed free, properly edged and mulched, as specified in the original design, and maintained at a minimum with the same type and quantity of plan material initially installed unless a modification to the plan is brought to and agreed upon by the Commission.

In the event of substandard maintenance, the CITY shall give the owner reasonable notice of conditions to be corrected within thirty (30) days. In the event that substandard maintenance still exists, OWNER agrees to repay the CITY the monies initially allocated to the OWNER by the CITY and to pay all costs and fees, including attorney fees, of any legal action taken to enforce this maintenance agreement.

City of St. Charles, Illinois

Corridor Improvement Commission Resolution No. 5-2015

**A Resolution Recommending Approval of
A Corridor Improvement Grant Application**

(2601 E. Main Street – Warwick Publishing)

WHEREAS, it is the responsibility of the St. Charles Corridor Improvement Commission to review applications for the Corridor Improvement Grant Program; and

WHEREAS, the Corridor Improvement Commission has reviewed the following Corridor Improvement proposal for: 2601 E. Main Street; and

WHEREAS, the Corridor Improvement Commission finds approval of said Corridor Improvement proposal to be in the best interest of the City of St. Charles and provided the applicant complies with the specific conditions listed in Exhibit "A" attached hereto:

NOW THEREFORE, be it resolved by the St. Charles Corridor Improvement Commission to recommend to the City Council approval of the Corridor Improvement application listed above with the conditions listed in Exhibit "A".

Roll Call Vote:

Ayes: English, Kane, Dechene, Schuetz and Pietryla

Nays: None

Abstain: Potts

Absent: Hauser

Motion Carried.

PASSED, this 1st day of July, 2015.

Chairman

EXHIBIT A

REVIEW COMMENTS

1. Follow plan as presented. Any changes must be reviewed and approved by the Corridor Improvement Commission