


Expanded Outdoor Dining Plan- West Plaza

City of St. Charles Updated June 17, 2020

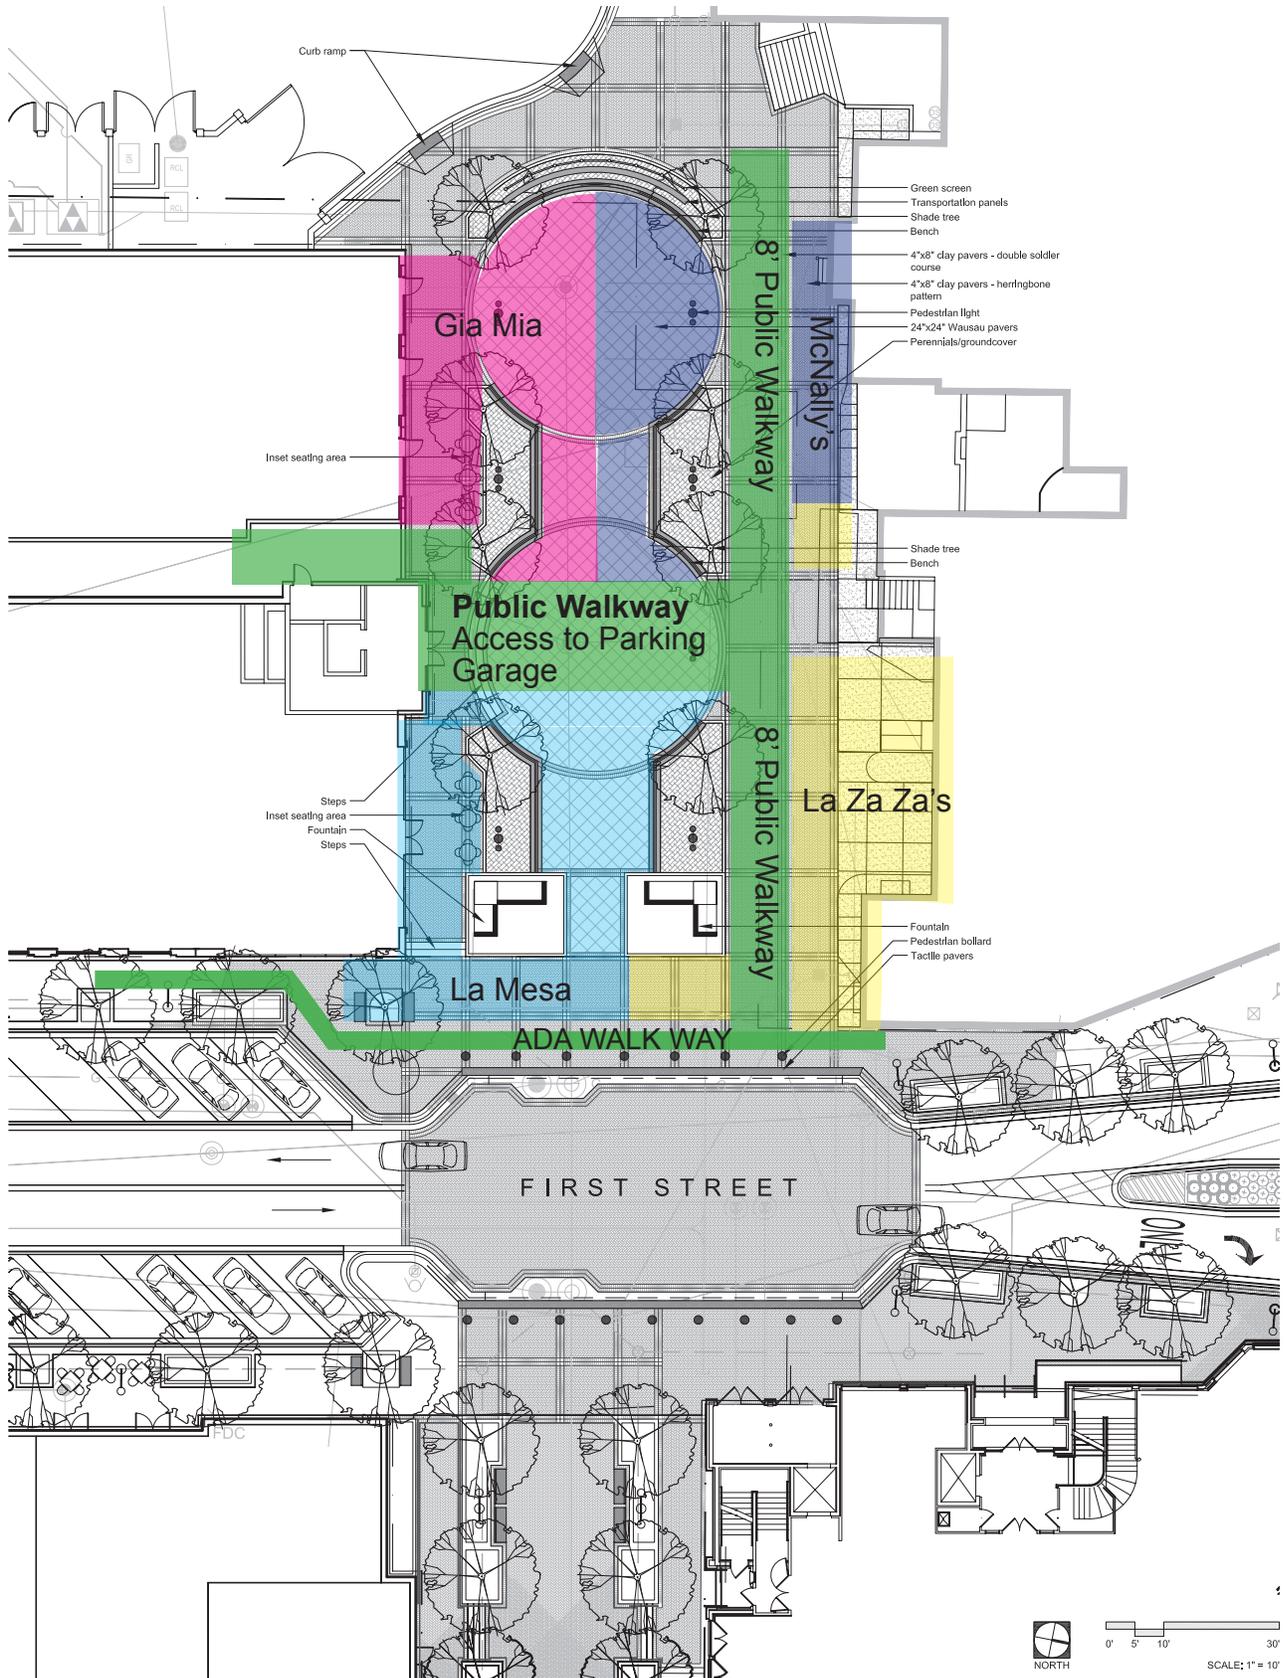

PREPARED FOR:
City of St. Charles,
Illinois

First Street Redevelopment West Plaza Improvements

St. Charles, Illinois



0' 5' 10' 30'

SCALE: 1" = 10'

**Hitchcock
Design Group**
Creating Better Places®

ISSUE DATES: March 5, 2020
PROJECT NUMBER: 20170300000000000000
DRAWING NUMBER: 20170300000000000000
©2020 Hitchcock Design Group, Inc.