


**2021 West Plaza  
Dining Plan**  
01-06-2021

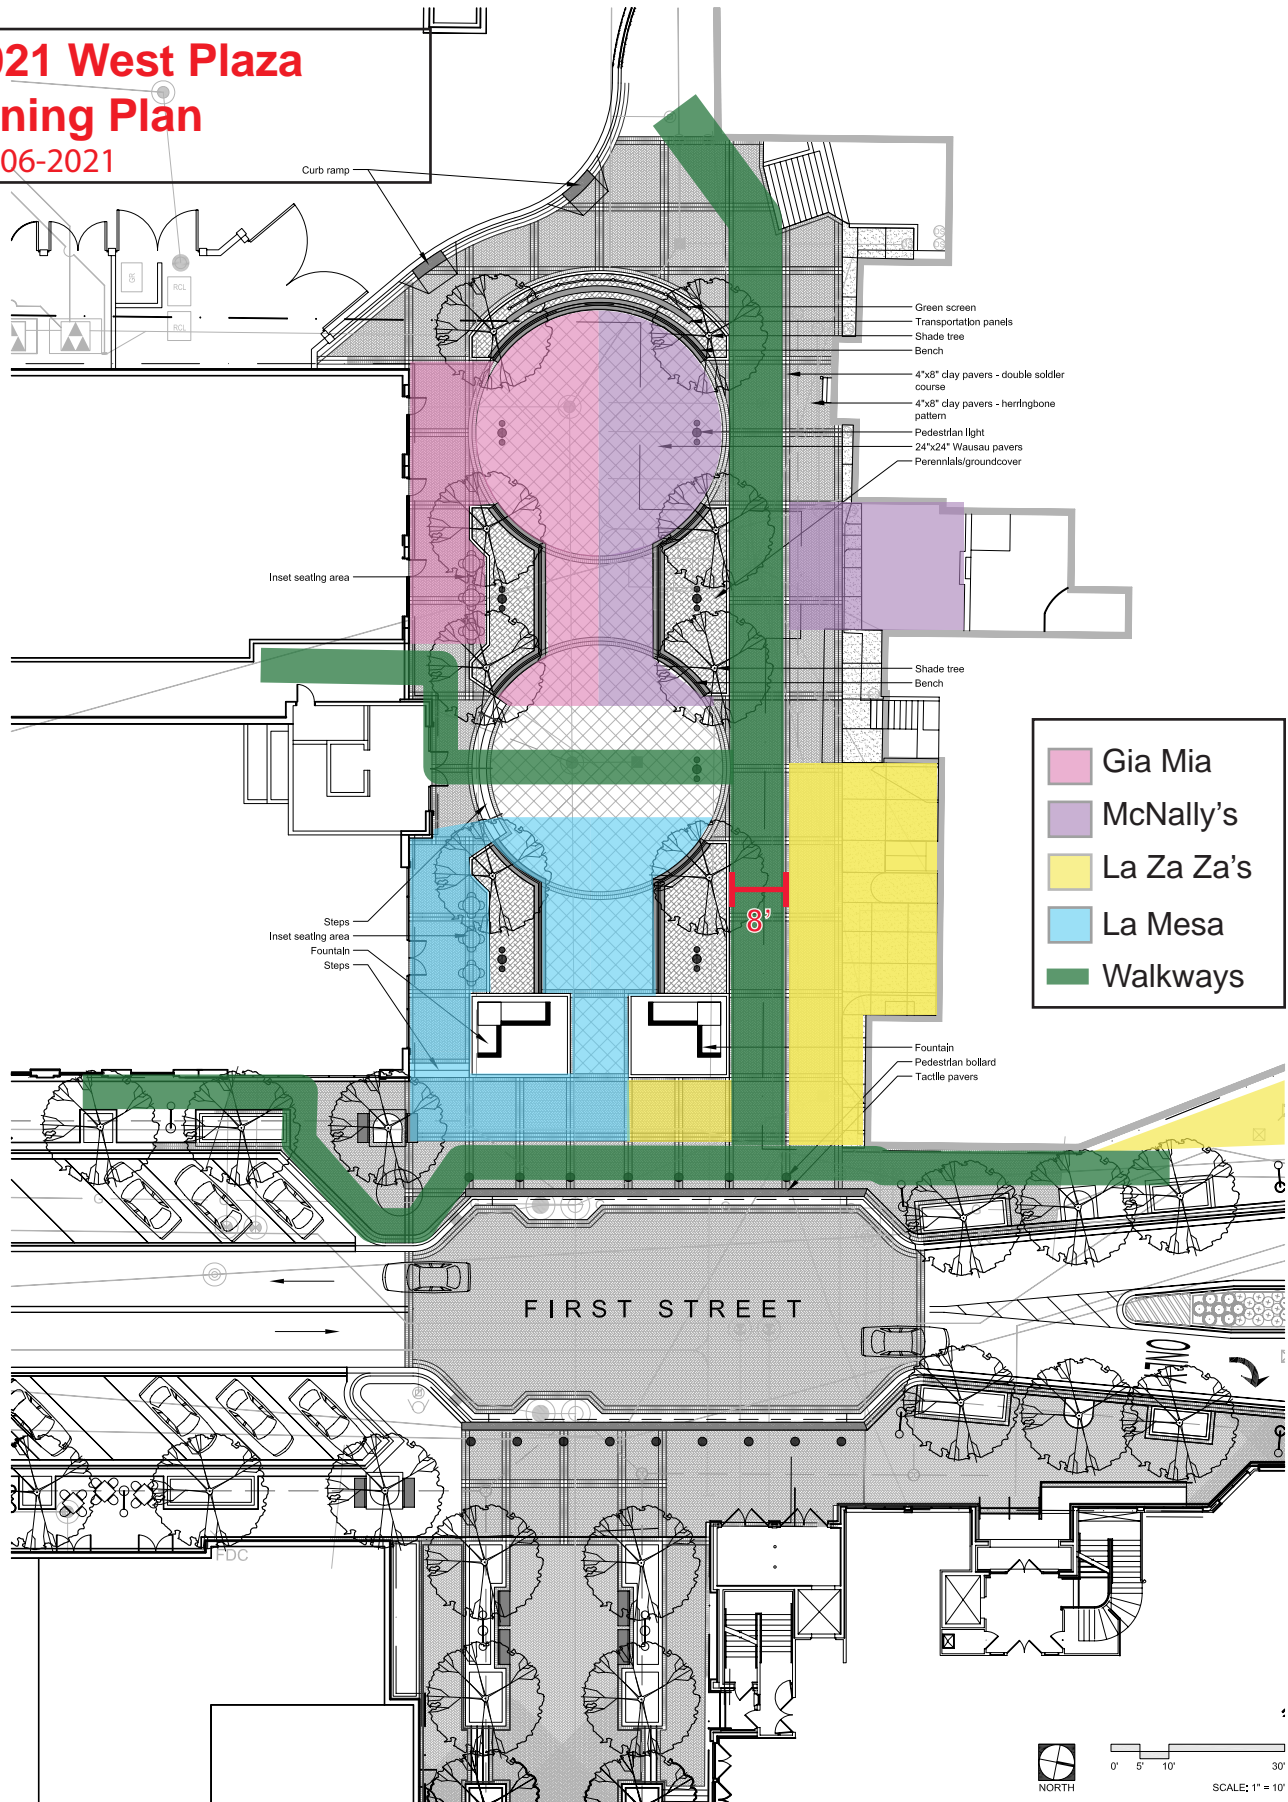

PREPARED FOR:  
City of St. Charles,  
Illinois

**First Street Redevelopment  
West Plaza Improvements**

St. Charles, Illinois

**Hitchcock  
Design Group**  
Creating Better Places®

ISSUE DATE: March 5, 2020  
PROJECT: WEST PLAZA IMPROVEMENTS  
DRAWN BY: [Redacted] AND [Redacted]  
CHECKED BY: [Redacted]  
© 2019 Hitchcock Design Group