


5' TO 10' (TYP.)
PUBLIC UTILITY
EASEMENT

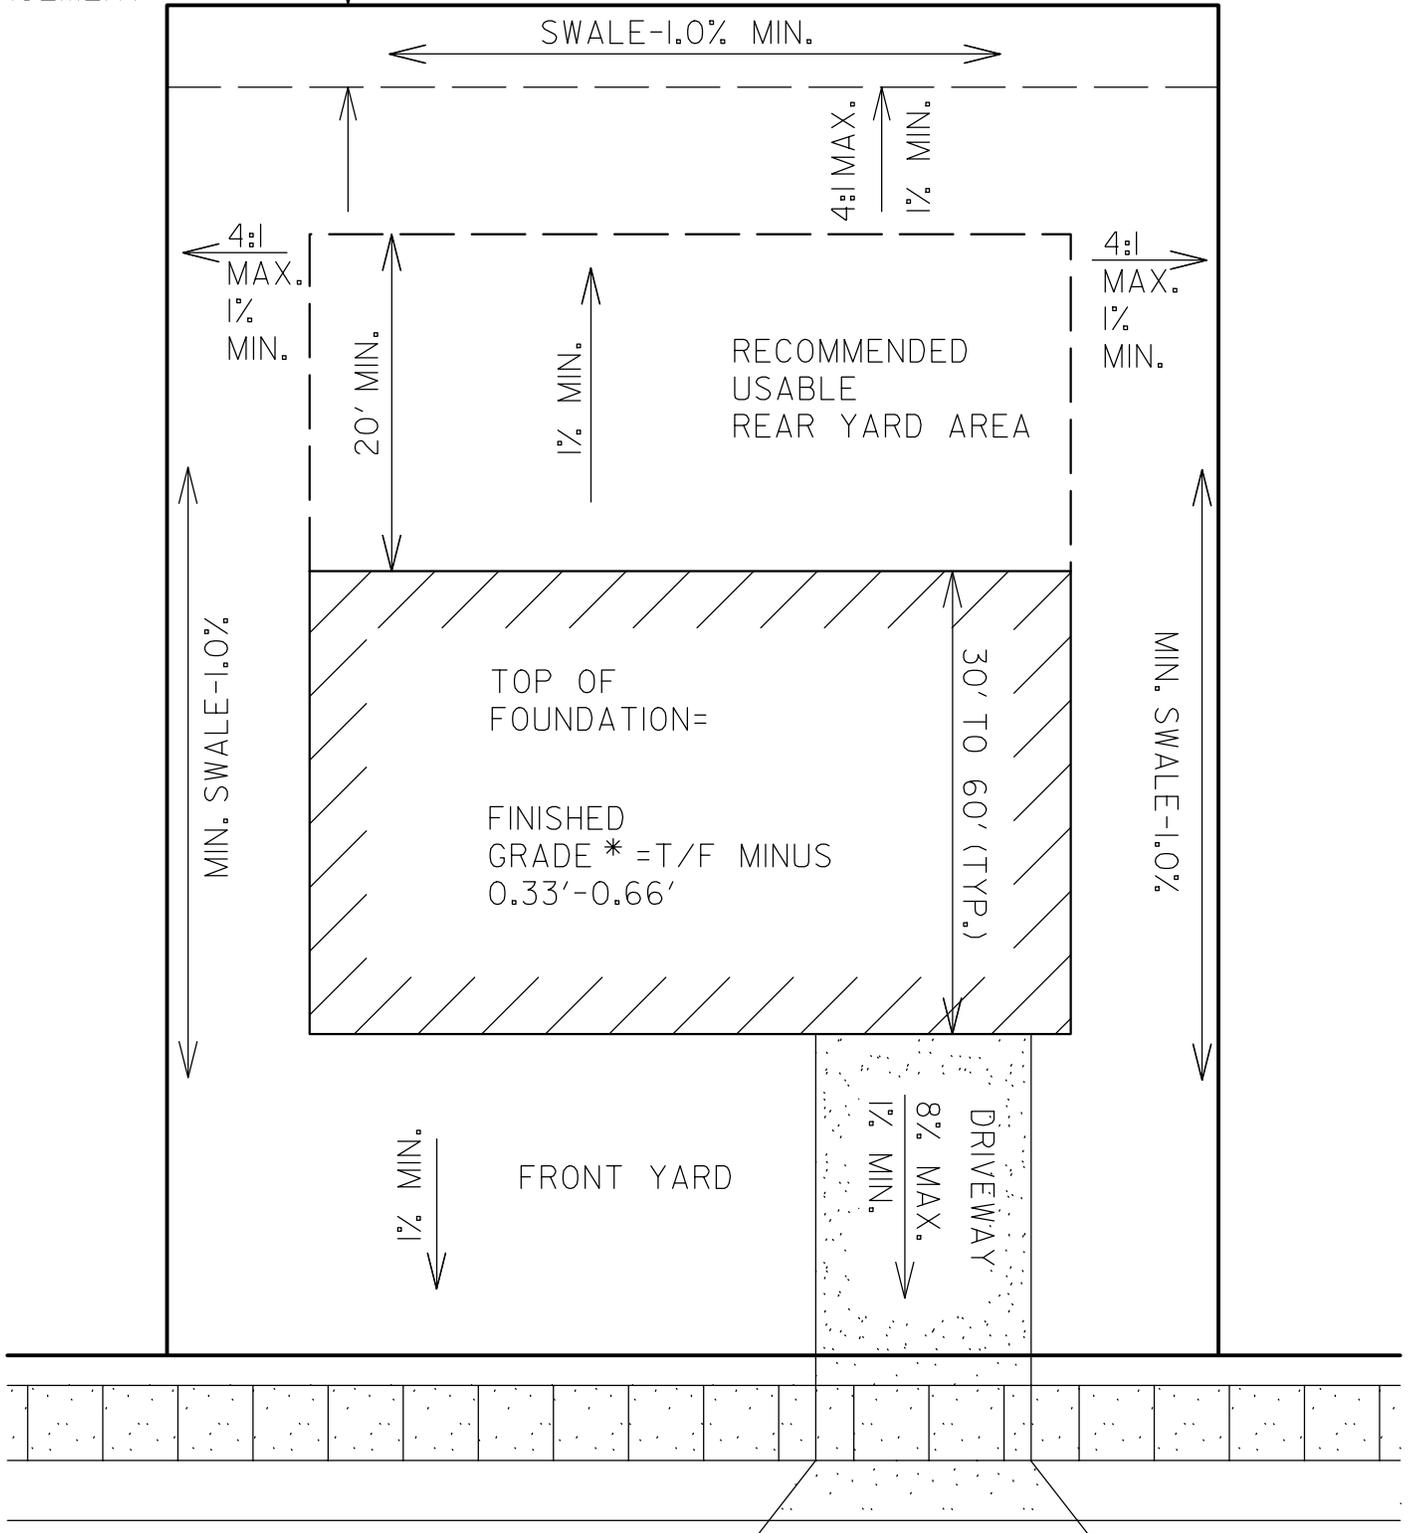

* IF THE BUILDING IS MULTI-LEVEL, SHOW PROPOSED TOP OF FOUNDATION AND FINISHED GRADE AT ALL LEVELS.

STREET

LOT GRADING
GUIDELINES

DATE: 3-31-09