

Ohio Avenue

Catch Basin
Rim = 723.61
Inlet = 718.56

LANDSCAPE PLAN
BY: COUNTRY SCAPE
DRAWN BY: DONALD LEE
PHONE: 630-943-821

Scale: 1" = 10'
2-4-15

7-TECHNEY ARBORVITAE
HEDGE / SCREEN 1"

Fifth Avenue

EM TREES

7-TECHNEY ARBORVITAE
HEDGE / SCREEN 1"

4-EXISTING 4 1/2" OAK ELMS

1- PAPER BARK MAPLE 2"


SON MH
Rim = 731.83
Inlet = 727.93 E

SON MH
Rim = 723.85
Inlet = 723.81

RECEIVED
ST. CHARLES, IL
FEB 05 2015
CDD
Planning Division

Indiana Avenue

Sixth Avenue

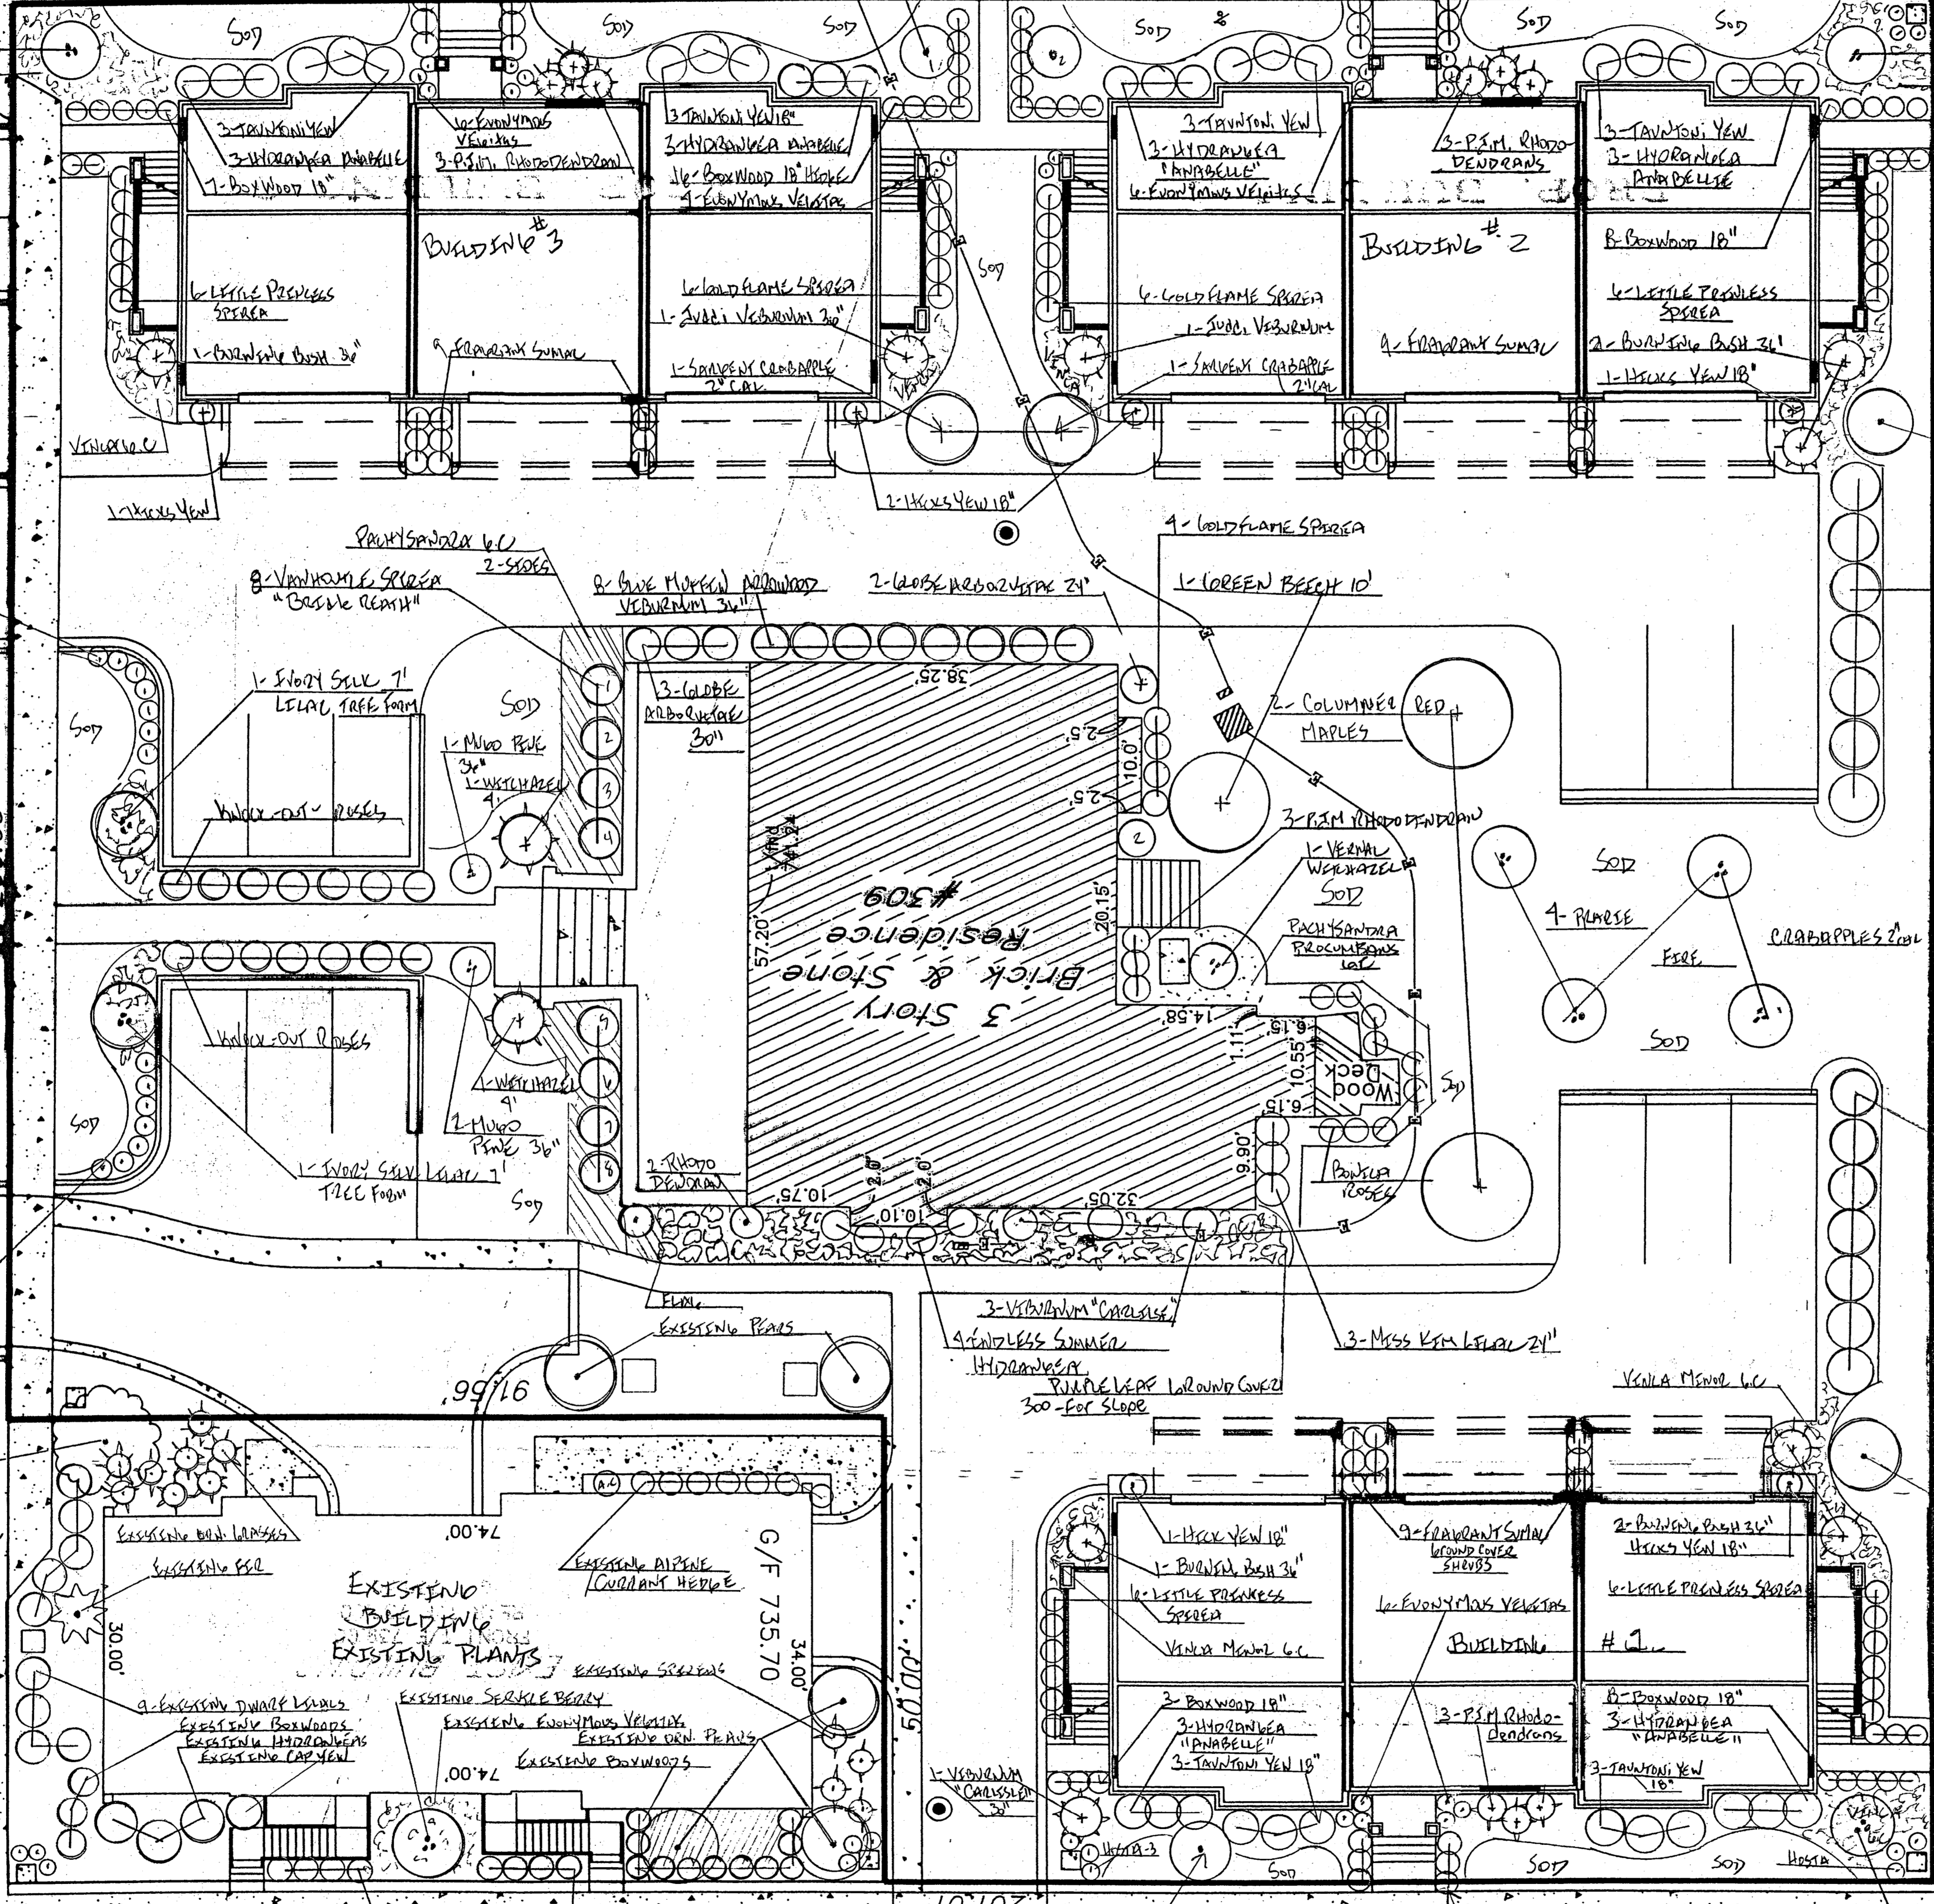

SON MH
Rim = 731.45
Inlet = 728.00

Valve Vault Rim
737.52 / Pipe
732.86

SON MH
Rim = 731.11
Inlet = 728.35

Inlet
Rim = 731.97
Inlet = 728.83

