

Fort Union

300 S. 2nd St.
St. Charles, IL



04.11.23
8005117



**ETHOS
WORKSHOP
ARCHITECTS**
105 WEST JACKSON AVENUE, SUITE 2
NAPERVILLE, ILLINOIS 60540
630.527.6723
www.ethosworkshop.com




Site Name :
Location : St. Charles, IL


Drawn By : SA
Date : 03.23.23

The information presented herein is intended for use solely by this Owner, for the purposes of conceptual planning only and should not be used as a construction document. Owner, contractor and/or tenant are responsible to verify all dimensions and conditions prior to general construction. This information represents a preliminary interpretation of various issues as related to the site under review, and should not be considered a comprehensive report. Information may have been obtained verbally or from other sources including the internet. No testing, surveying, or on-site investigations have been performed as part of this work.

PYLON

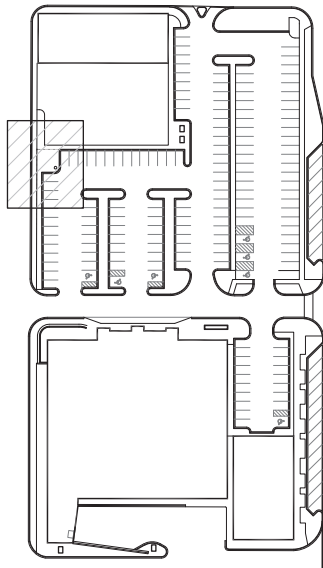

1 KEY PLAN
1" = 80'

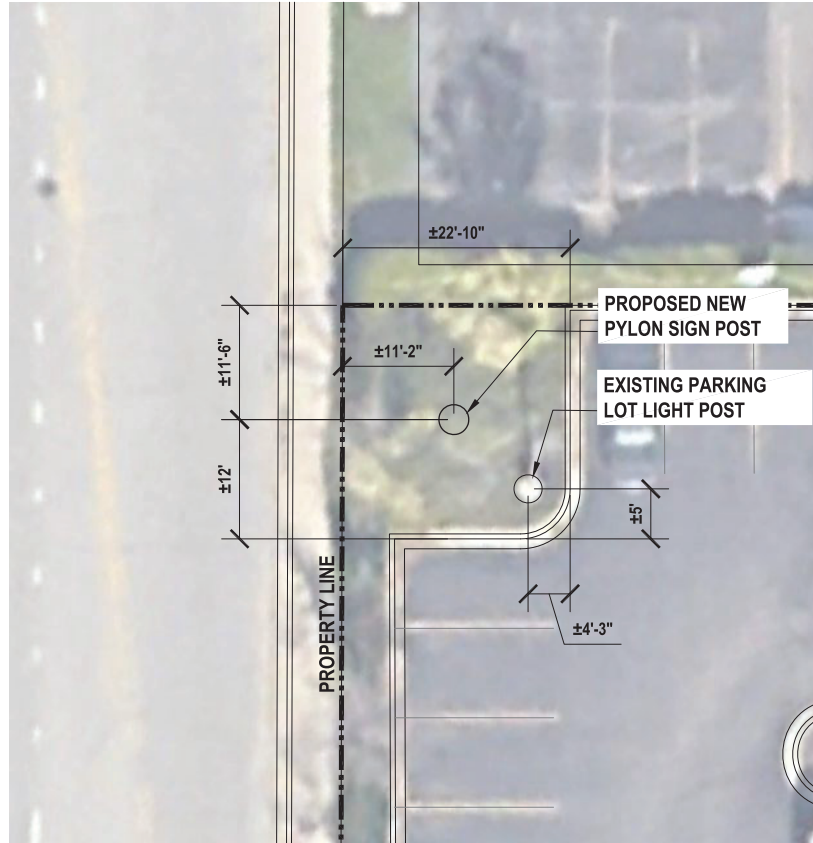


1 PYLON SIGN AREA DIAGRAM
1" = 8'



Client Fort Union	Project Name & Location 300 S 2nd St. St. Charles, IL	Date 11.22.22	Revisions 11.23.22 03.27.23 04.03.23 04.11.23
Customer Approval	Job Number 8005117	Drawn By SJV	

THIS DRAWING IS PROPERTY
OF SOUTH WATER SIGNS
ALL RIGHTS OF REPRODUCTION
ARE RESERVED BY
SOUTH WATER SIGNS



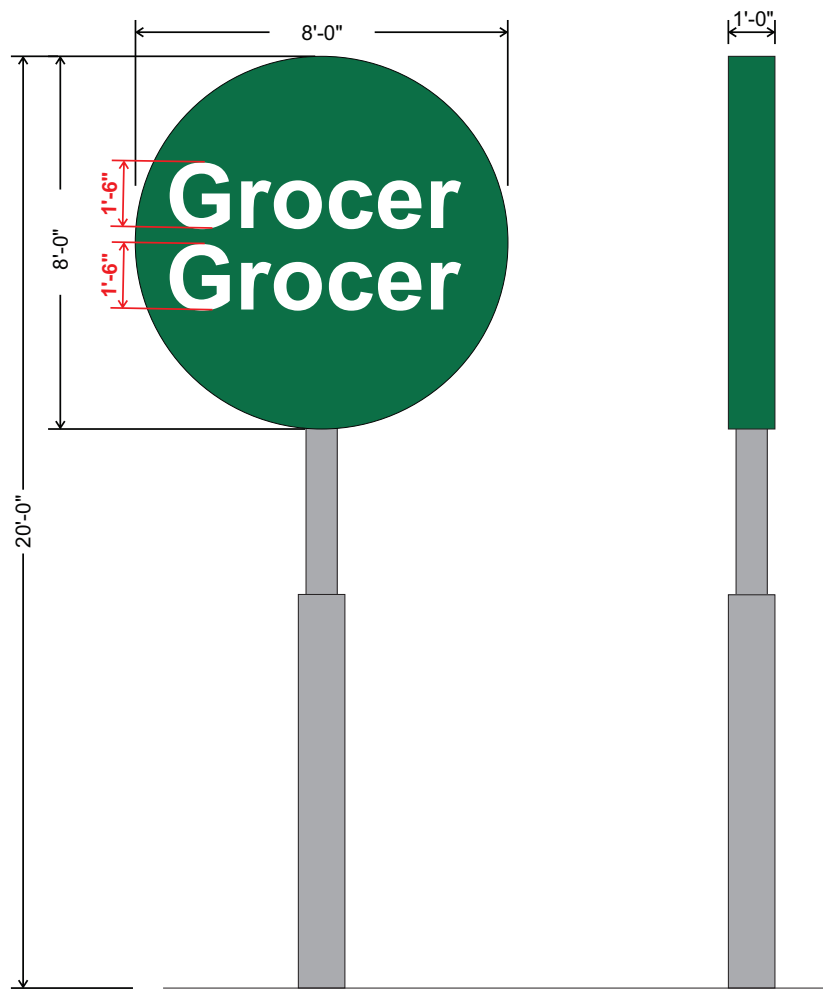

D/F Illuminated Pole Sign
Scale: 3/8" - 1'-0"

Double Face Illuminated Fabricated Aluminum Sign .125" Aluminum Faces with .090" Aluminum Sides Painted Green and white, Actual Colors TBD

Electric to be ran to sign location by others

Direct Buried Steel Support, Dimensions TBD



Client
Fort Union

Project Name & Location
300 S 2nd St.
St. Charles, IL

Date
11.22.22

Revisions
11.23.22
03.27.23
04.03.23
04.11.23

Customer Approval

Job Number
8005117

Drawn By
SJV

THIS DRAWING IS PROPERTY
OF SOUTH WATER SIGNS
ALL RIGHTS OF REPRODUCTION
ARE RESERVED BY
SOUTH WATER SIGNS





Client
Fort Union

Project Name & Location
300 S 2nd St.
St. Charles, IL

Date
11.22.22

Revisions
11.23.22
03.27.23
04.03.23
04.11.23

Customer Approval

Job Number
8005117

Drawn By
SJV

THIS DRAWING IS PROPERTY
OF SOUTH WATER SIGNS
ALL RIGHTS OF REPRODUCTION
ARE RESERVED BY
SOUTH WATER SIGNS

