


4 UNITS PER FLOOR (8 TOTAL)  
\* FULLY SPRINKLERED

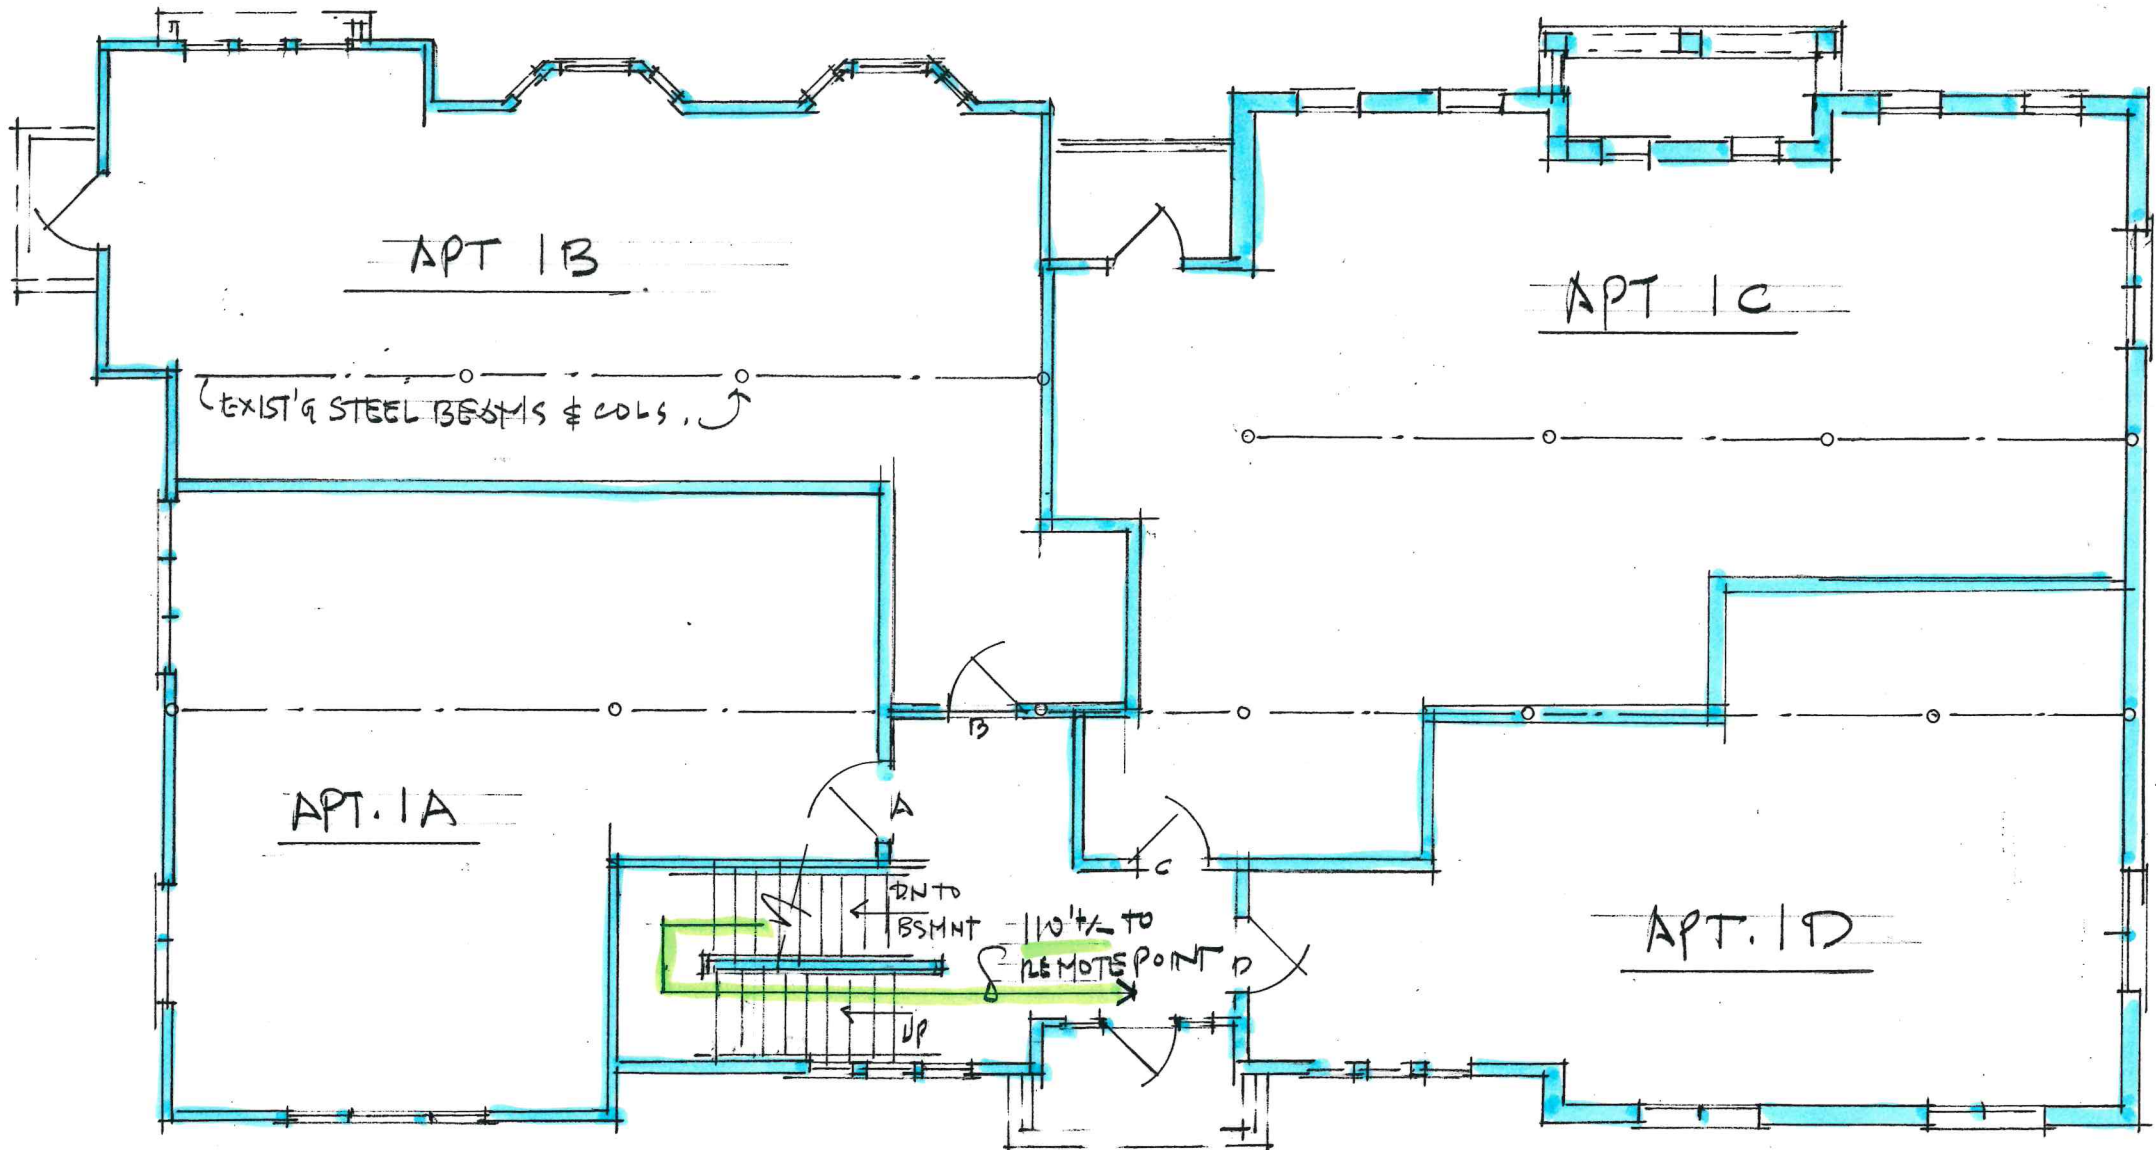

PRELIMINARY 1ST FLOOR PLAN 7-18-23


PROPOSED REMODELING, HERITAGE SQ II, BUILDING 2, 405 ILLINOIS AVE., ST. CHARLES, IL.

BOB RASMUSSEN

MARSHALL ARCHITECTS, INC.

4 UNITS PER FLOOR  
\* FULLY SPRINKLERED

THE LARGEST UNIT WOULD  
BE ABOUT 1,130 SF

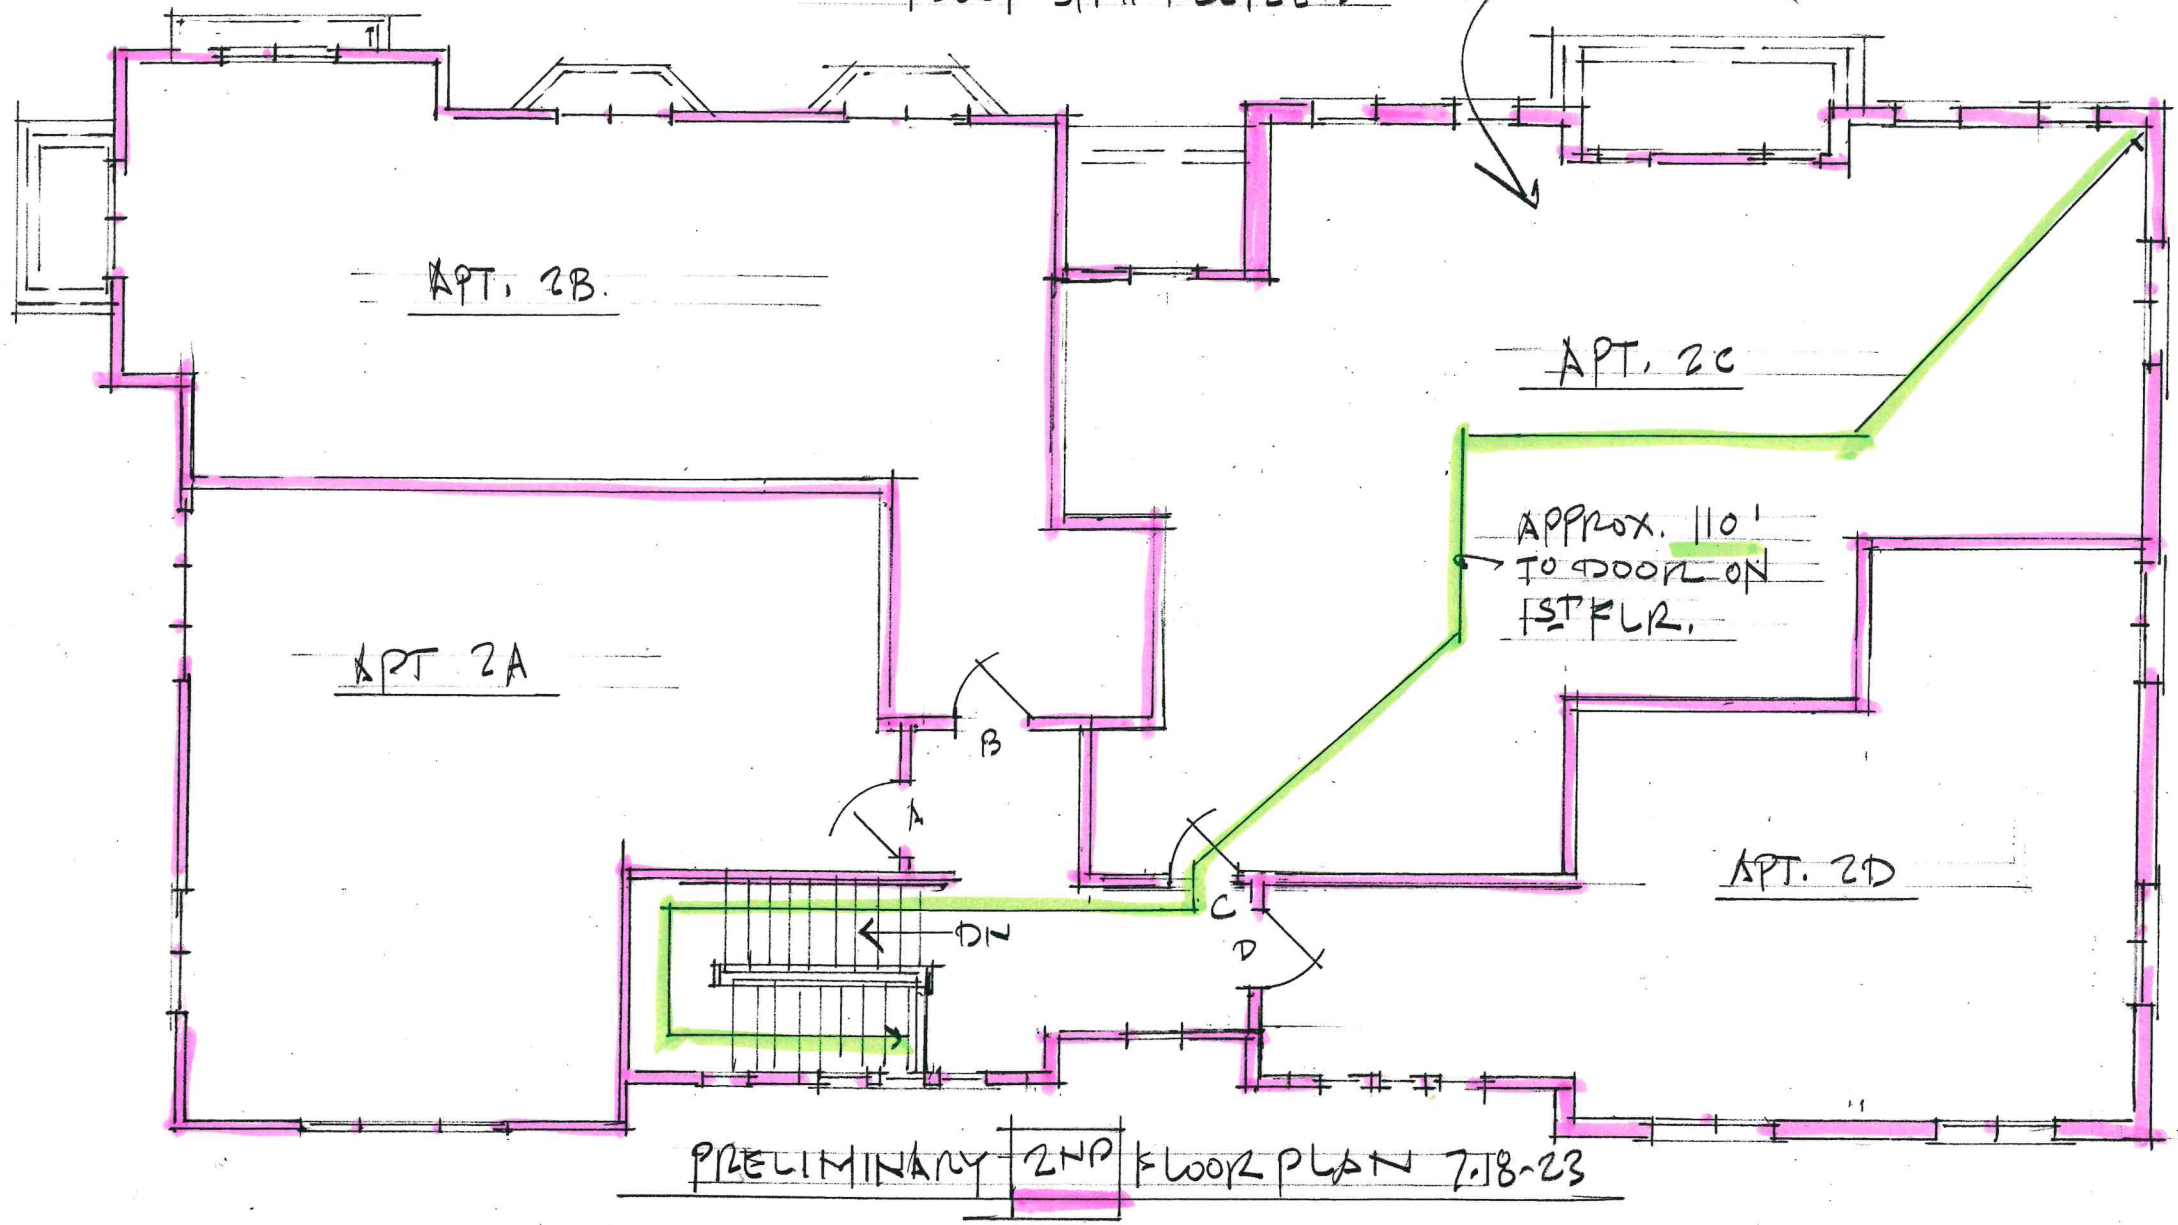

PRELIMINARY 2ND FLOOR PLAN 7.18.23

PROPOSED REMODELING - HERITAGE SPR II - BUILDING 2 - 405 ILLINOIS AVE. - ST. CHARLES, IL,  
BOB RASMUSSEN MARSHALL ARCHITECTS, INC.