

	HISTORIC PRESERVATION COMMISSION AGENDA ITEM EXECUTIVE SUMMARY			
	Agenda Item Title/Address:	Preliminary Review: BMO ATM		
	Proposal:	ATM		
	Petitioner:	Curt & Conrad Hurst		
Please check appropriate box (x)				
	PUBLIC HEARING		MEETING 4/15/20	X
AGENDA ITEM CATEGORY:				
X	Preliminary Review		Grant	
	Certificate of Appropriateness (COA)		Other Commission Business	
	Landmark/District Designation		Commission Business	
ATTACHMENTS:				
Site Plan				
Design information				
EXECUTIVE SUMMARY:				
<p>Proposed is to install an ATM in the corner parking lot located at Illinois Ave. and Riverside Ave. The parking lot does not provide any required spaces for surrounding buildings and is owned by a separate owner.</p> <p>The ATM project will include installation of an ATM, canopy, a freestanding sign, and landscaping.</p>				
RECOMMENDATION / SUGGESTED ACTION:				
<ul style="list-style-type: none"> • Provide feedback and thoughts on the proposed project 				




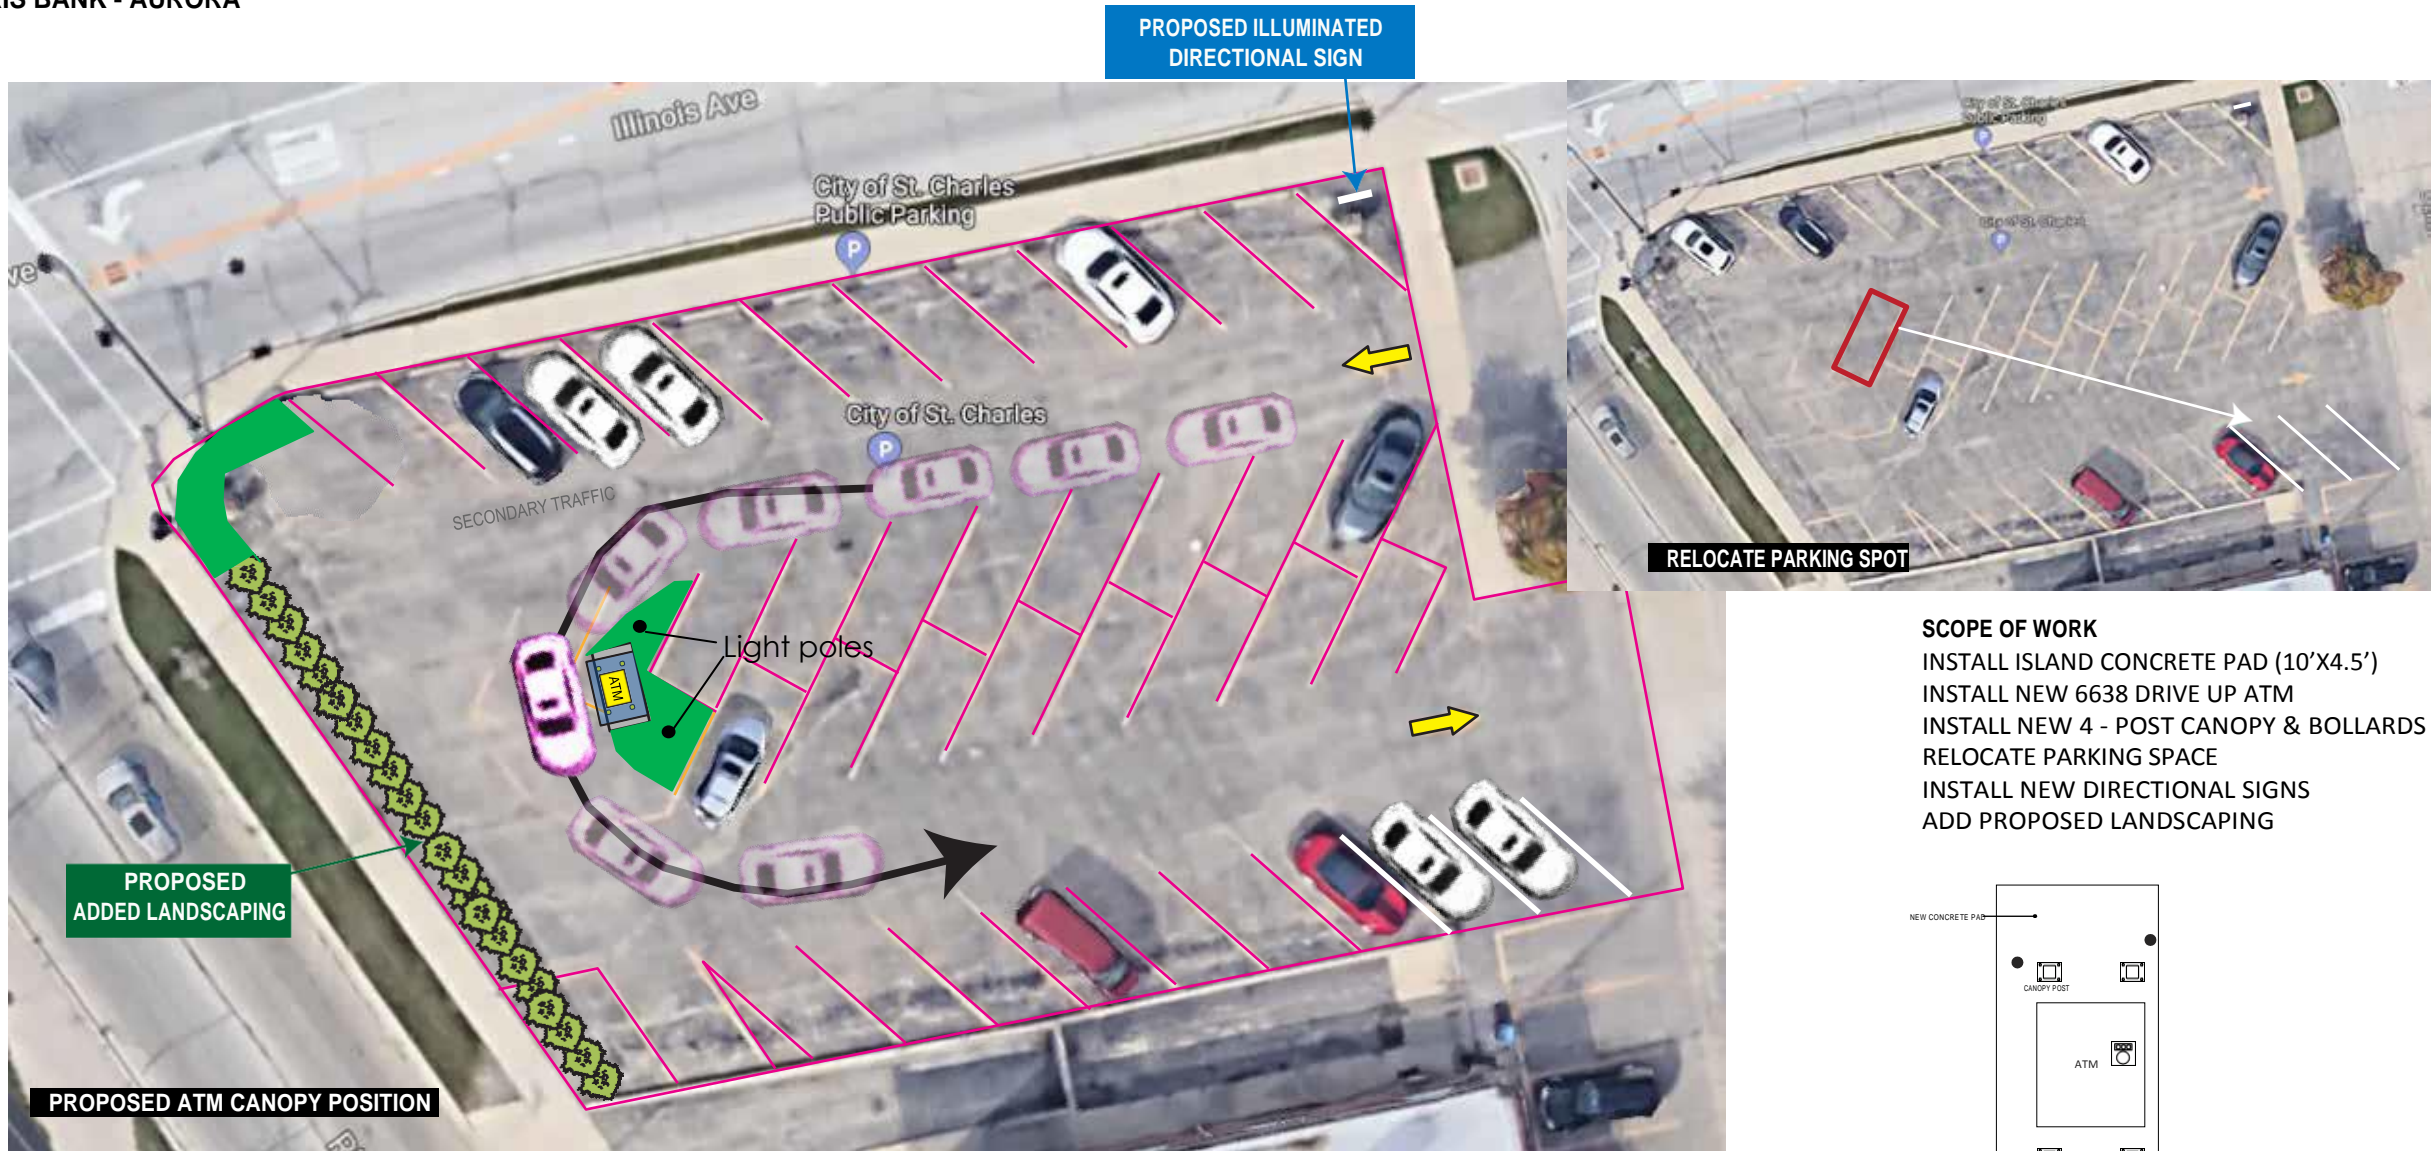


SCOPE OF WORK
 INSTALL ISLAND CONCRETE PAD (10'X4.5')
 INSTALL NEW 6638 DRIVE UP ATM
 INSTALL NEW 4 - POST CANOPY & BOLLARDS
 RELOCATE PARKING SPACE
 INSTALL NEW DIRECTIONAL SIGNS
 ADD PROPOSED LANDSCAPING

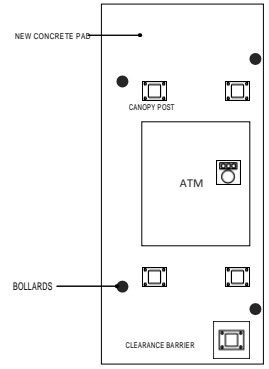

SCALE 3/16"=1'



4 POST CANOPY

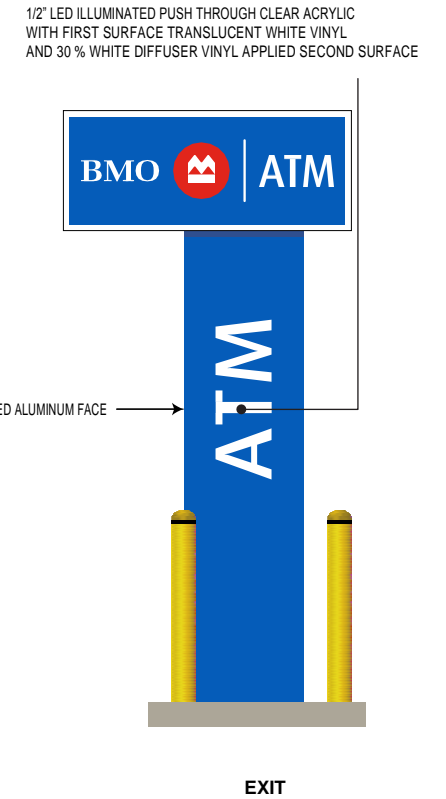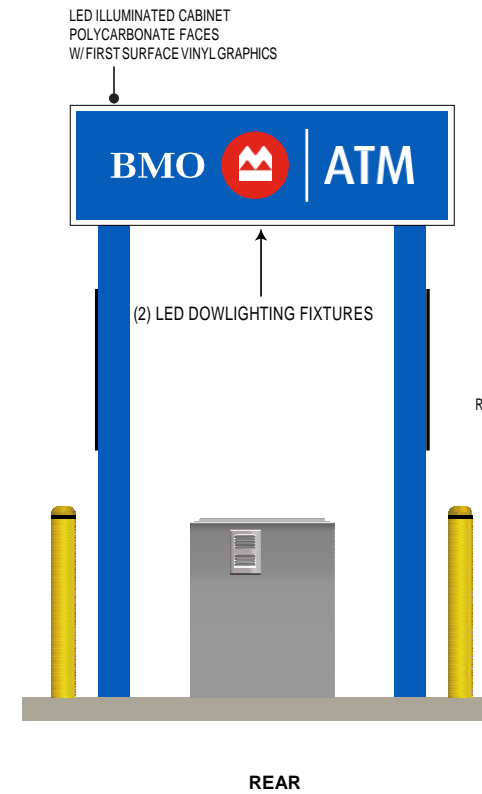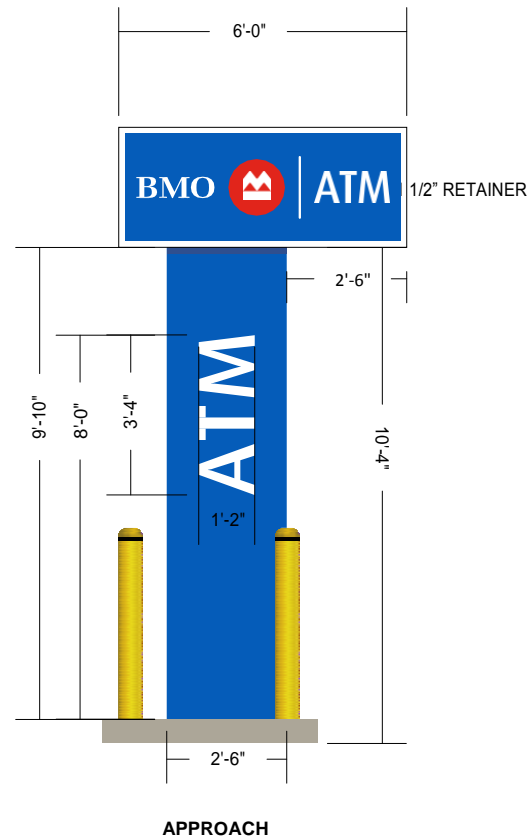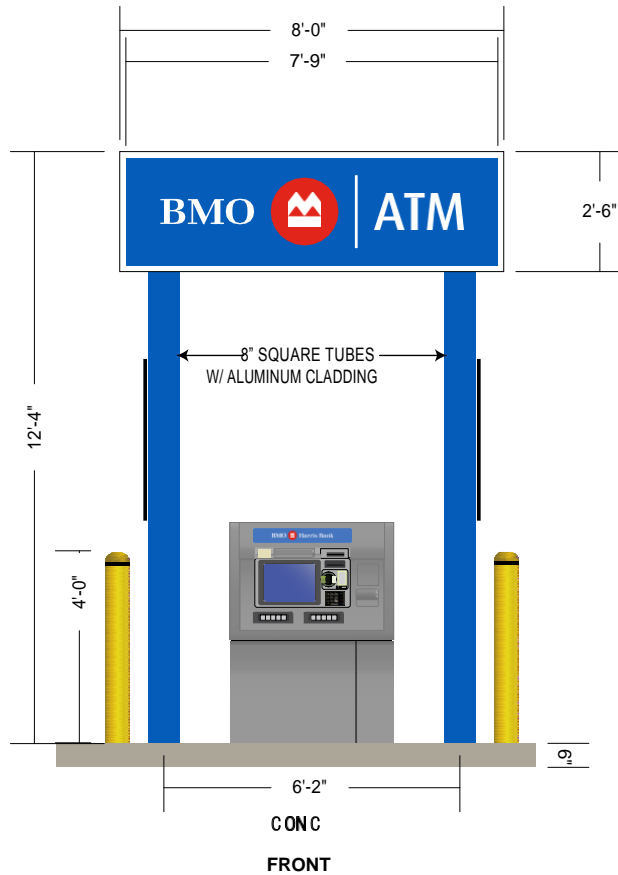

REVISION DATES:	
1. <u>3/13/20</u>	4. _____
2. <u>3/26/20</u>	5. _____
3. _____	6. _____


INTERNAL VIEW

ALUMINUM CLADDING APPLIED TO INTERIOR AND EXTERIOR OF 4" SQUARE TUBES W/ COUNTERSUNK SCREWS

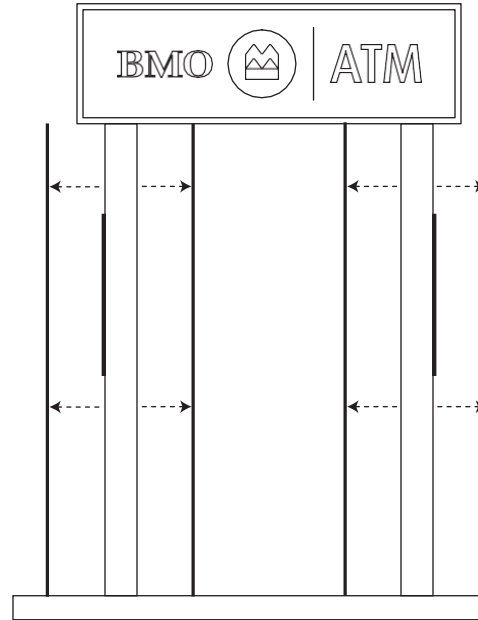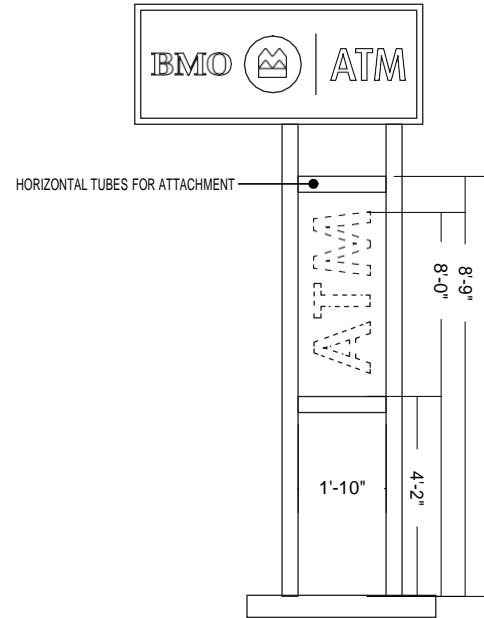

EXTERNAL ROUTED CLADDING

INTERNAL CLADDING W/ ACCESS PANEL FASTENED TO CROSS BEAMS

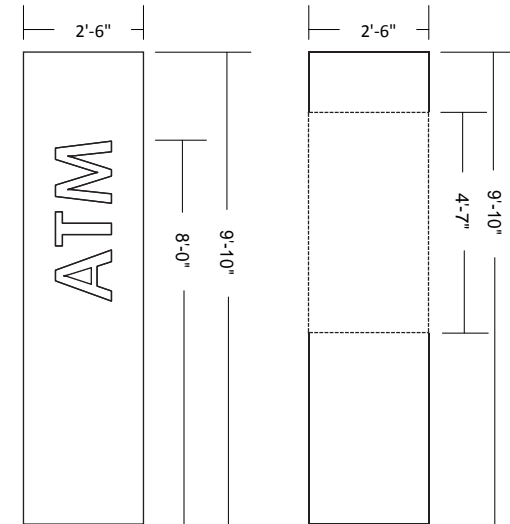

START DATE: 10/22/19 SCALE: 1/4"=1'

DESIGNED BY: TW APPROVED BY: ET



REVISION DATES:	
1. <u>3/13/20</u>	4. _____
2. <u>3/26/20</u>	5. _____
3. _____	6. _____

COMPANY NAME: BMO Harris Bank

ADDRESS: 1 East Main St., St. Charles, IL 60174,

APPROVED BY: _____ DATE: _____

CLEARANCE BAR

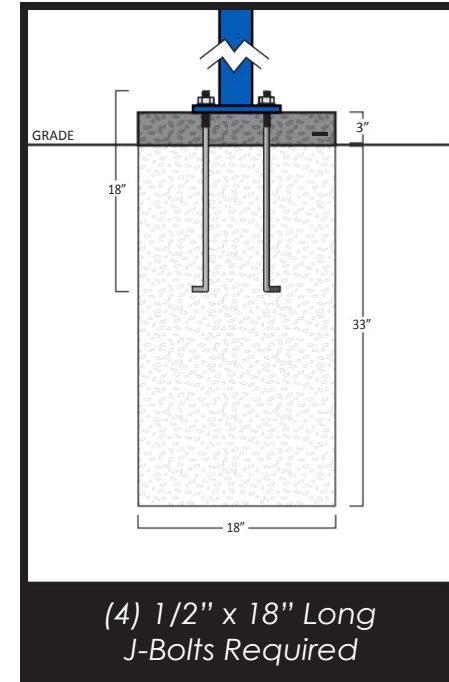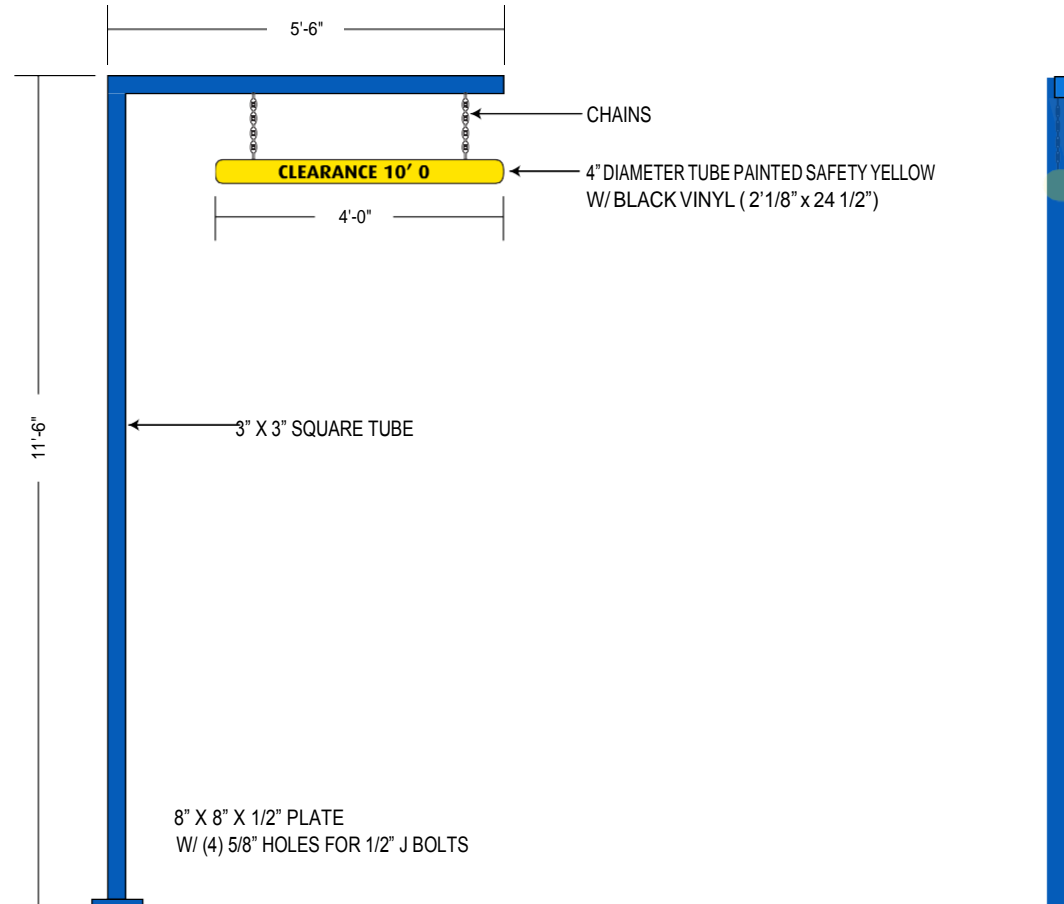

START DATE: 10/22/19 SCALE: 1/4"=1'

DESIGNED BY: TW APPROVED BY: ET


REVISION DATES:	
1. <u>3/13/20</u>	4. _____
2. <u>3/26/20</u>	5. _____
3. _____	6. _____

- PMS 300
3M3632-8308 B
- Safety Yellow

COMPANY NAME: BMO Harris Bank

ADDRESS: 1 East Main St., St. Charles, IL 60174,

APPROVED BY: _____ DATE: _____

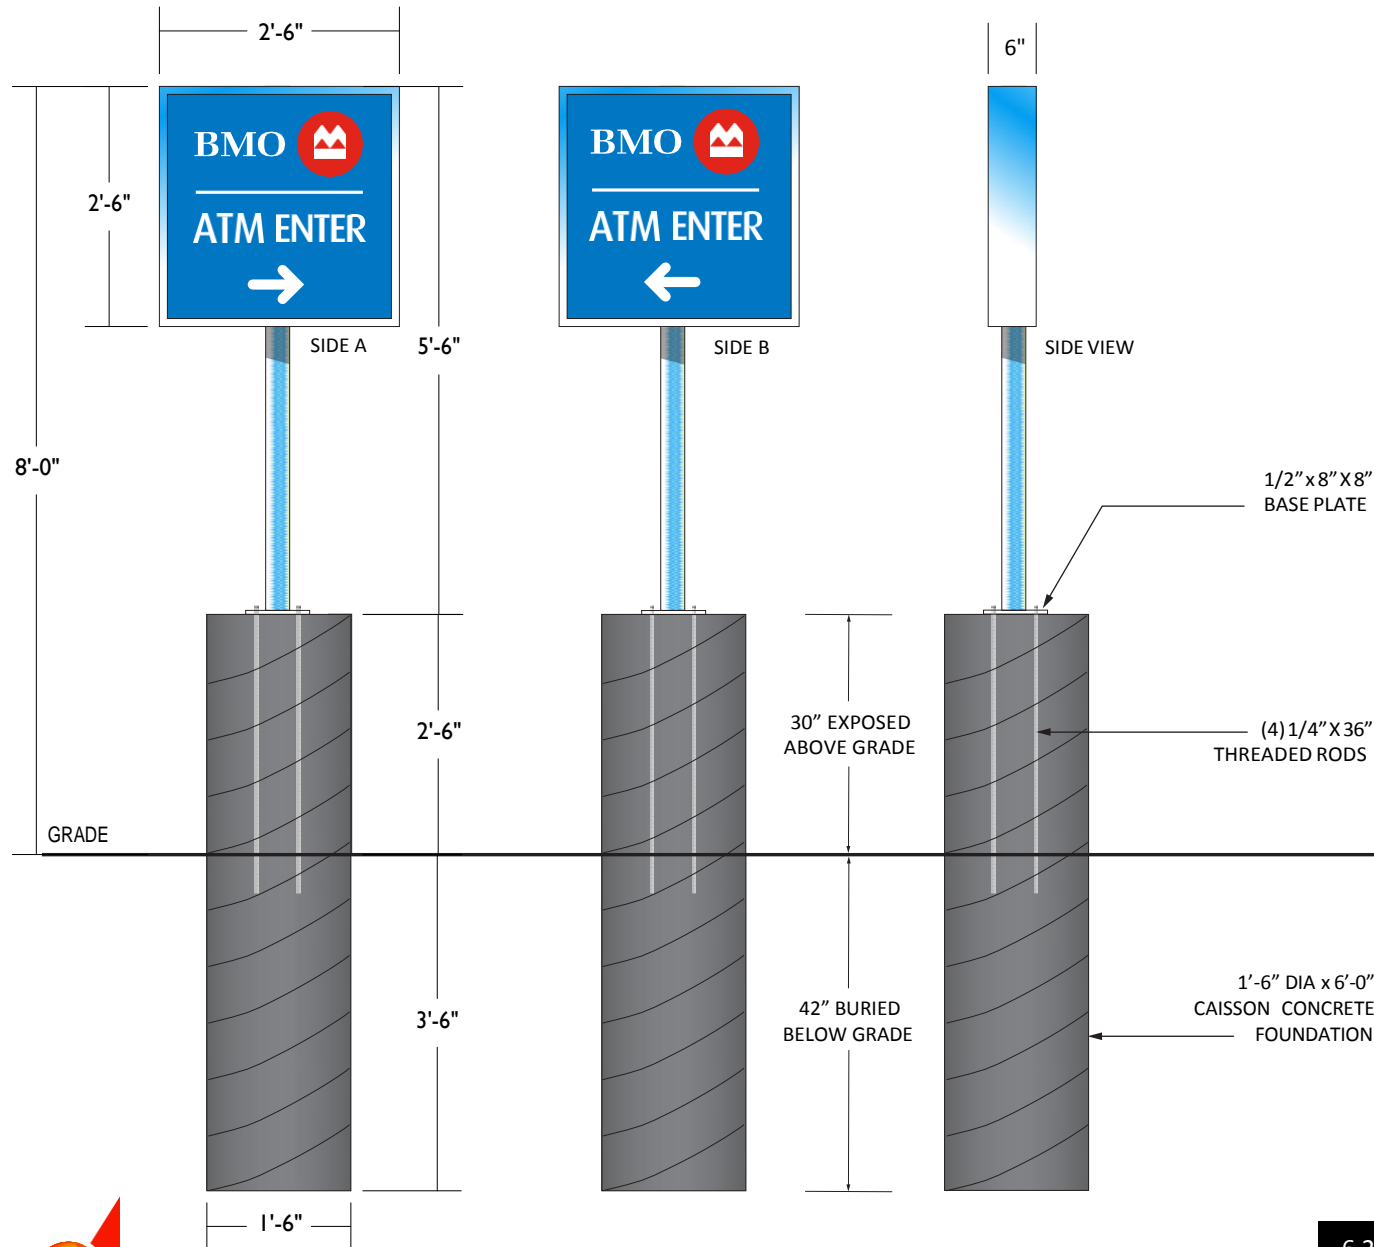

LED ILLUMINATED ALUMINUM CONSTRUCTED DIRECTIONAL SIGN
FIRST SURFACE VINYL GRAPHICS



DIRECTIONAL LOCATION

6.25 SQ. FT.

START DATE: 10/22/19 SCALE: 1/2"=1'

DESIGNED BY: TW APPROVED BY: ET

REVISION DATES:

1. <u>3/13/20</u>	4. _____
2. <u>3/26/20</u>	5. _____
3. _____	6. _____

- WHITE
- PMS 300c
- PMS 485c

COMPANY NAME: BMO Harris Bank

ADDRESS: 1 East Main St., St. Charles, IL 60174,

APPROVED BY: _____ DATE: _____