


TOTAL PROPERTY AREA = 81.31 ACRES.

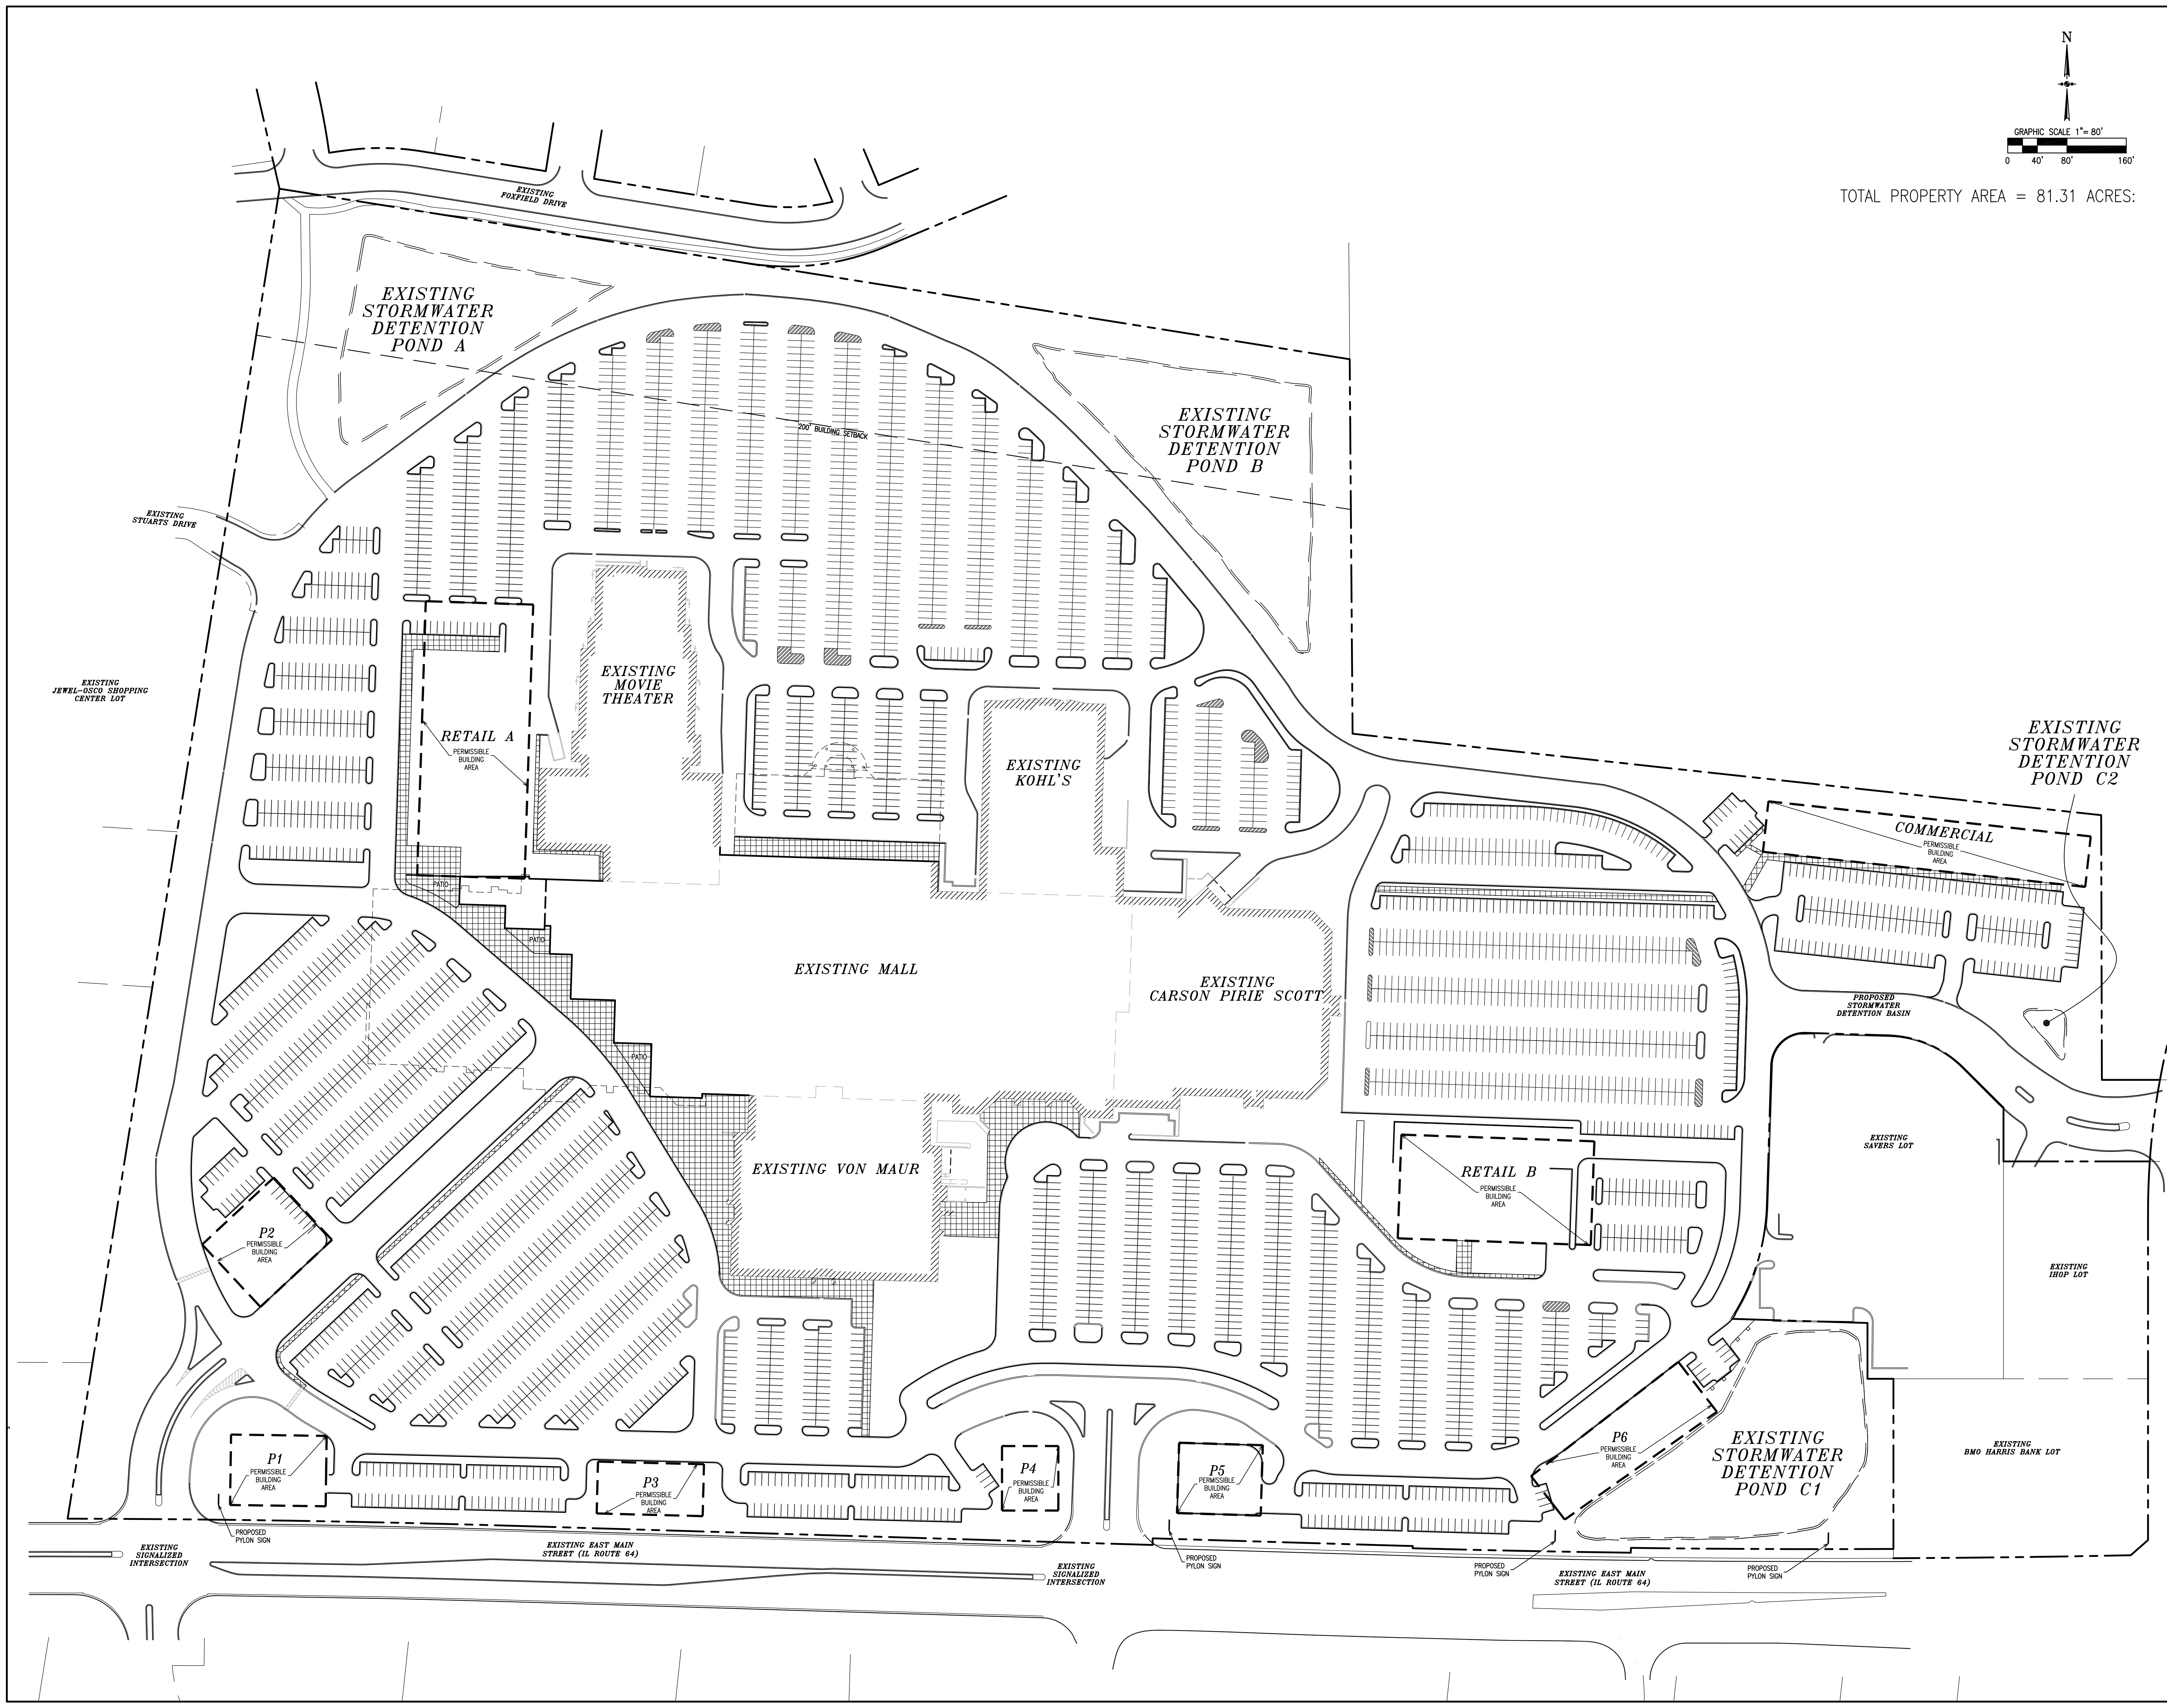

CONCEPTUAL SITE PLAN  
 THE NEW CHARLESTOWNE MALL  
 3800 E. MAIN STREET  
 ST. CHARLES, ILLINOIS

JACOB & HEFNER ASSOCIATES, INC.  
 ENGINEERS • SURVEYORS  
 1910 S. Highland Avenue, Suite 100  
 Lombard, IL 60148  
 PHONE: (630) 652-4000  
 FAX: (630) 652-4001

THE KRAUSZ COMPANIES, INC.  
 SC 3800 MAIN, LLC.

1"=80'  
 F021  
 EX1

DESIGNED BY:	9/19/13
CHECKED BY:	
DATE:	
DESCRIPTION:	
FOR:	
PROJECT:	
NO.:	
DATE:	