

The New
Charlestowne Mall

3800 East Main Street
St. Charles, Illinois

DAVID R. McCALLUM ASSOCIATES, INC.
LANDSCAPE ARCHITECTS
350 N. Milwaukee Avenue | Lombard, Illinois 60464
T 847.302.0209 | F 847.302.0204



JACOB & HEFNER ASSOCIATES, INC.
ARCHITECTS
1545 South Highland Avenue, Suite 100
Lombard, IL 60148
PHONE: (630) 452-4400
FAX: (630) 452-4401


The KRAUSZ COMPANIES, Inc.
44 Montgomery Street | Suite 3000
San Francisco, California 94104
T 415.775.9500


Landscape Plan
Concept

1	For Review	10.01.13
Mark	Description	Date
Issuance		

Number
44613
Scale
1" = 80'
North
File
446CP1A
Sheet
L10

Plant Palette				
Shade Trees	Size	Botanical Name	Common Name	Remarks
⊗	1"	Acer x freemanii 'Autumn Blaze'	Autumn Blaze Freeman Maple	BB
⊗	1"	Acer miyabei 'Morton'	State Street Miyabe Maple	BB
⊗	1"	Acer saccharum 'Green Mountain'	Green Mountain Sugar Maple	BB
⊗	1"	Castilleja occidentalis 'Prairie Pride'	Prairie Pride Common Hackberry	BB
⊗	1"	Ginkgo biloba 'Princeton Sentry'	Princeton Sentry Ginkgo	BB
⊗	1"	Gleditsia triacanthos var. inermis 'Skyline'	Skyline Thornless Honeylocust	BB
⊗	1"	Pyrus calleryana 'Chanticleer'	Chanticleer Ornamental Pear	BB
⊗	1"	Quercus muehlenbergii	Chinkapin Oak	BB
⊗	1"	Ulmus x 'Morton'	Academe Elm	BB
Ornamental Trees	Size	Botanical Name	Common Name	Remarks
⊗	6'	Amelanchier canadensis	Shadblow Serviceberry	BB/Clump
⊗	10'	Betula 'Dakota Pinnacle'	Dakota Pinnacle Birch	BB/Clump
⊗	6'	Cotoneaster crugosii var. inermis	Thornless Cockspur Hawthorn	BB/Clump
⊗	6'	Cornus alternifolia	Pagoda Dogwood	BB/Clump
⊗	6'	Hamamelis virginica	Vernal Witchhazel	BB/Clump
⊗	6'	Magnolia stellata	Star Magnolia	BB/Clump
⊗	6'	Malus floribunda	Japanese Flowering Crabapple	BB/Clump
⊗	4'	Molus sargentii	Sargent Crabapple	BB/Clump
⊗	6'	Syringa reticulata	Japanese Tree Lilac	BB/Clump
Evergreen Trees	Size	Botanical Name	Common Name	Remarks
⊗	8'	Picea glauca 'Densata'	Black Hills Spruce	BB
⊗	8'	Picea abies	Norway Spruce	BB
⊗	8'	Picea pungens	Colorado Green Spruce	BB
⊗	8'	Pseudotsuga menziesii	Douglasfir	BB
Shrubs	Size	Botanical Name	Common Name	Remarks
⊗	24"	Aronia arbutifolia 'Brilliantissima'	Brilliant Red Chokeberry	BB
⊗	24"	Buxus x microphylla 'Glencoe'	Chicago Green Boxwood	BB
⊗	24"	Clethra alnifolia	Summerweet Clethra	BB
⊗	24"	Cotoneaster acutifolius	Peking Cotoneaster	BB
⊗	24"	Cornus sericea 'Isanti'	Isanti Redstart Dogwood	BB
⊗	24"	Cotoneaster spicatus	Cranberry Cotoneaster	BB
⊗	24"	Forsythia viridissima 'Bronxensis'	Bronx Dwarf Forsythia	BB
⊗	24"	Hydrangea arborescens 'Annabelle'	Annabelle Smooth Hydrangea	BB
⊗	24"	Hydrangea quercifolia	Oakleaf Hydrangea	BB
⊗	24"	Juniperus chinensis var. sargentii	Sargent Juniper	BB
⊗	24"	Juniperus chinensis 'Kobold's Compact'	Kobold's Compact Juniper	BB
⊗	24"	Ribes alpinum 'Green Mound'	Green Mound Alpine Currant	BB
⊗	24"	Rhus glabra 'Gro-Low'	Gro-Low Fragrant Sumac	BB
⊗	24"	Rosa 'Blaze'	Pink Knock Out Rose	BB
⊗	24"	Syringa patula 'Miss Kim'	Miss Kim Dwarf Lilac	BB
⊗	24"	Toxus x media 'Densiformis'	Dense Yew	BB
⊗	24"	Viburnum dentatum 'Christina'	Blue Muffin Arrowwood Viburnum	BB
⊗	24"	Viburnum coccineum	Koreanspice Burnum	BB
⊗	24"	Viburnum dentatum 'Seventeen Little Joe'	Little Joe Viburnum	BB
⊗	24"	Weigela florida 'Minuet'	Minuet Weigela	BB
Perennials, Ornamental Grasses and Groundcovers	Size	Botanical Name	Common Name	Remarks
⊗	#1	Achillea 'Moonshine'	Moonshine Yarrow	Container
⊗	#1	Andropogon scoparius	Little Bluestem	Container
⊗	#1	Aruncifolia	Miniature Gostbeard	Container
⊗	#1	Astilbe chinensis 'Pumila'	Pumila Astilbe	Container
⊗	#1	Aster damasus 'Wood's Blue'	Wood's Blue Aster	Container
⊗	#1	Bergenia cordifolia 'Winter Glow'	Winter Glow Bergenia	Container
⊗	#1	Bouteloua curtipendula	Side Oats Grass	Container
⊗	#1	Coreopsis verticillata 'Moonbeam'	Moonbeam Coreopsis	Container
⊗	#1	Calamagrostis acutiflora 'Karl Foerster'	Feather Reed Grass	Container
⊗	#1	Dianthus gratiopolitanus 'Firewitch'	Firewitch Cheeder Pink	Container
⊗	#1	Echinacea purpurea	Purple Coneflower	Container
⊗	#1	Erigeron annuus 'Miss Gandy'	Purple Top Petal	Container
⊗	#1	Geranium 'Jolly Bee'	Jolly Bee Geranium	Container
⊗	#1	Hemerocallis 'Happy Returns'	Happy Returns Daylily	Container
⊗	#1	Hemerocallis 'Parson Me'	Parson Me Daylily	Container
⊗	#1	Hemerocallis 'Little Grapette'	Little Grapette Daylily	Container
⊗	#1	Iris sibirica 'Caesar's Brother'	Caesar's Brother Siberian Iris	Container
⊗	#1	Rudbeckia fulgida 'Goldsturm'	Goldsturm Black-Eyed Susan	Container
⊗	#1	Sporobolus heterolepis	Prairie Dropseed	Container

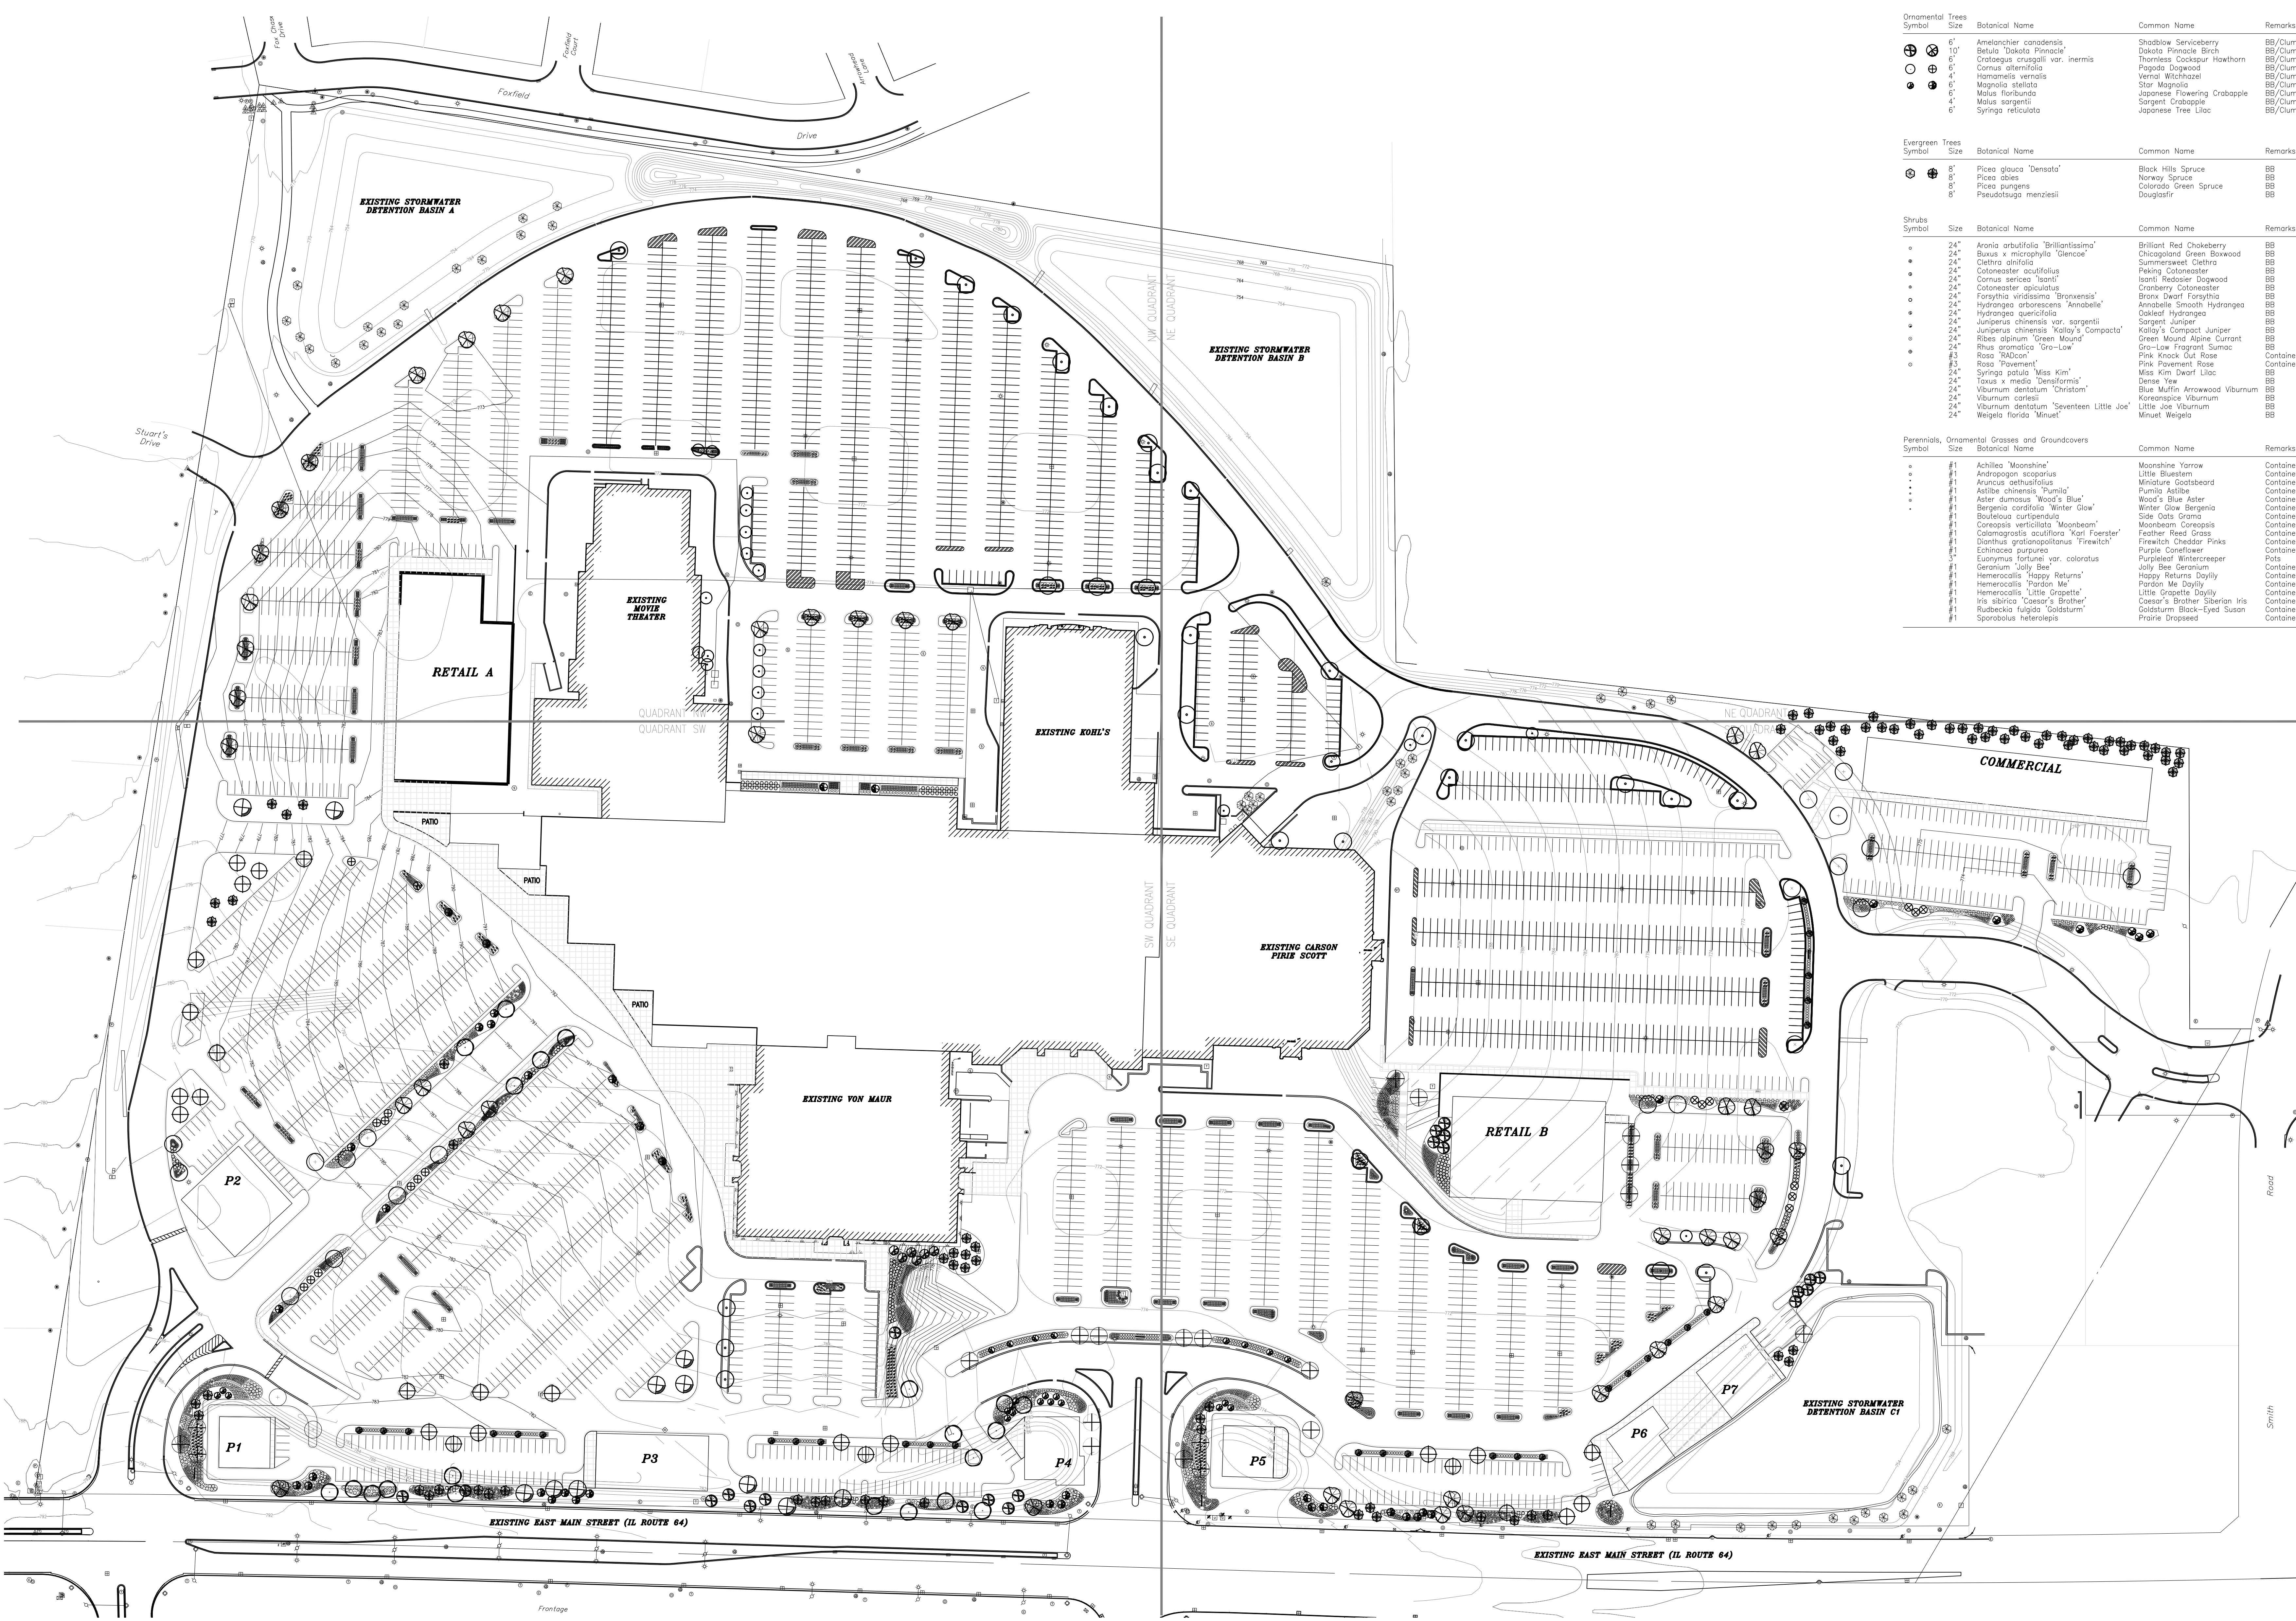

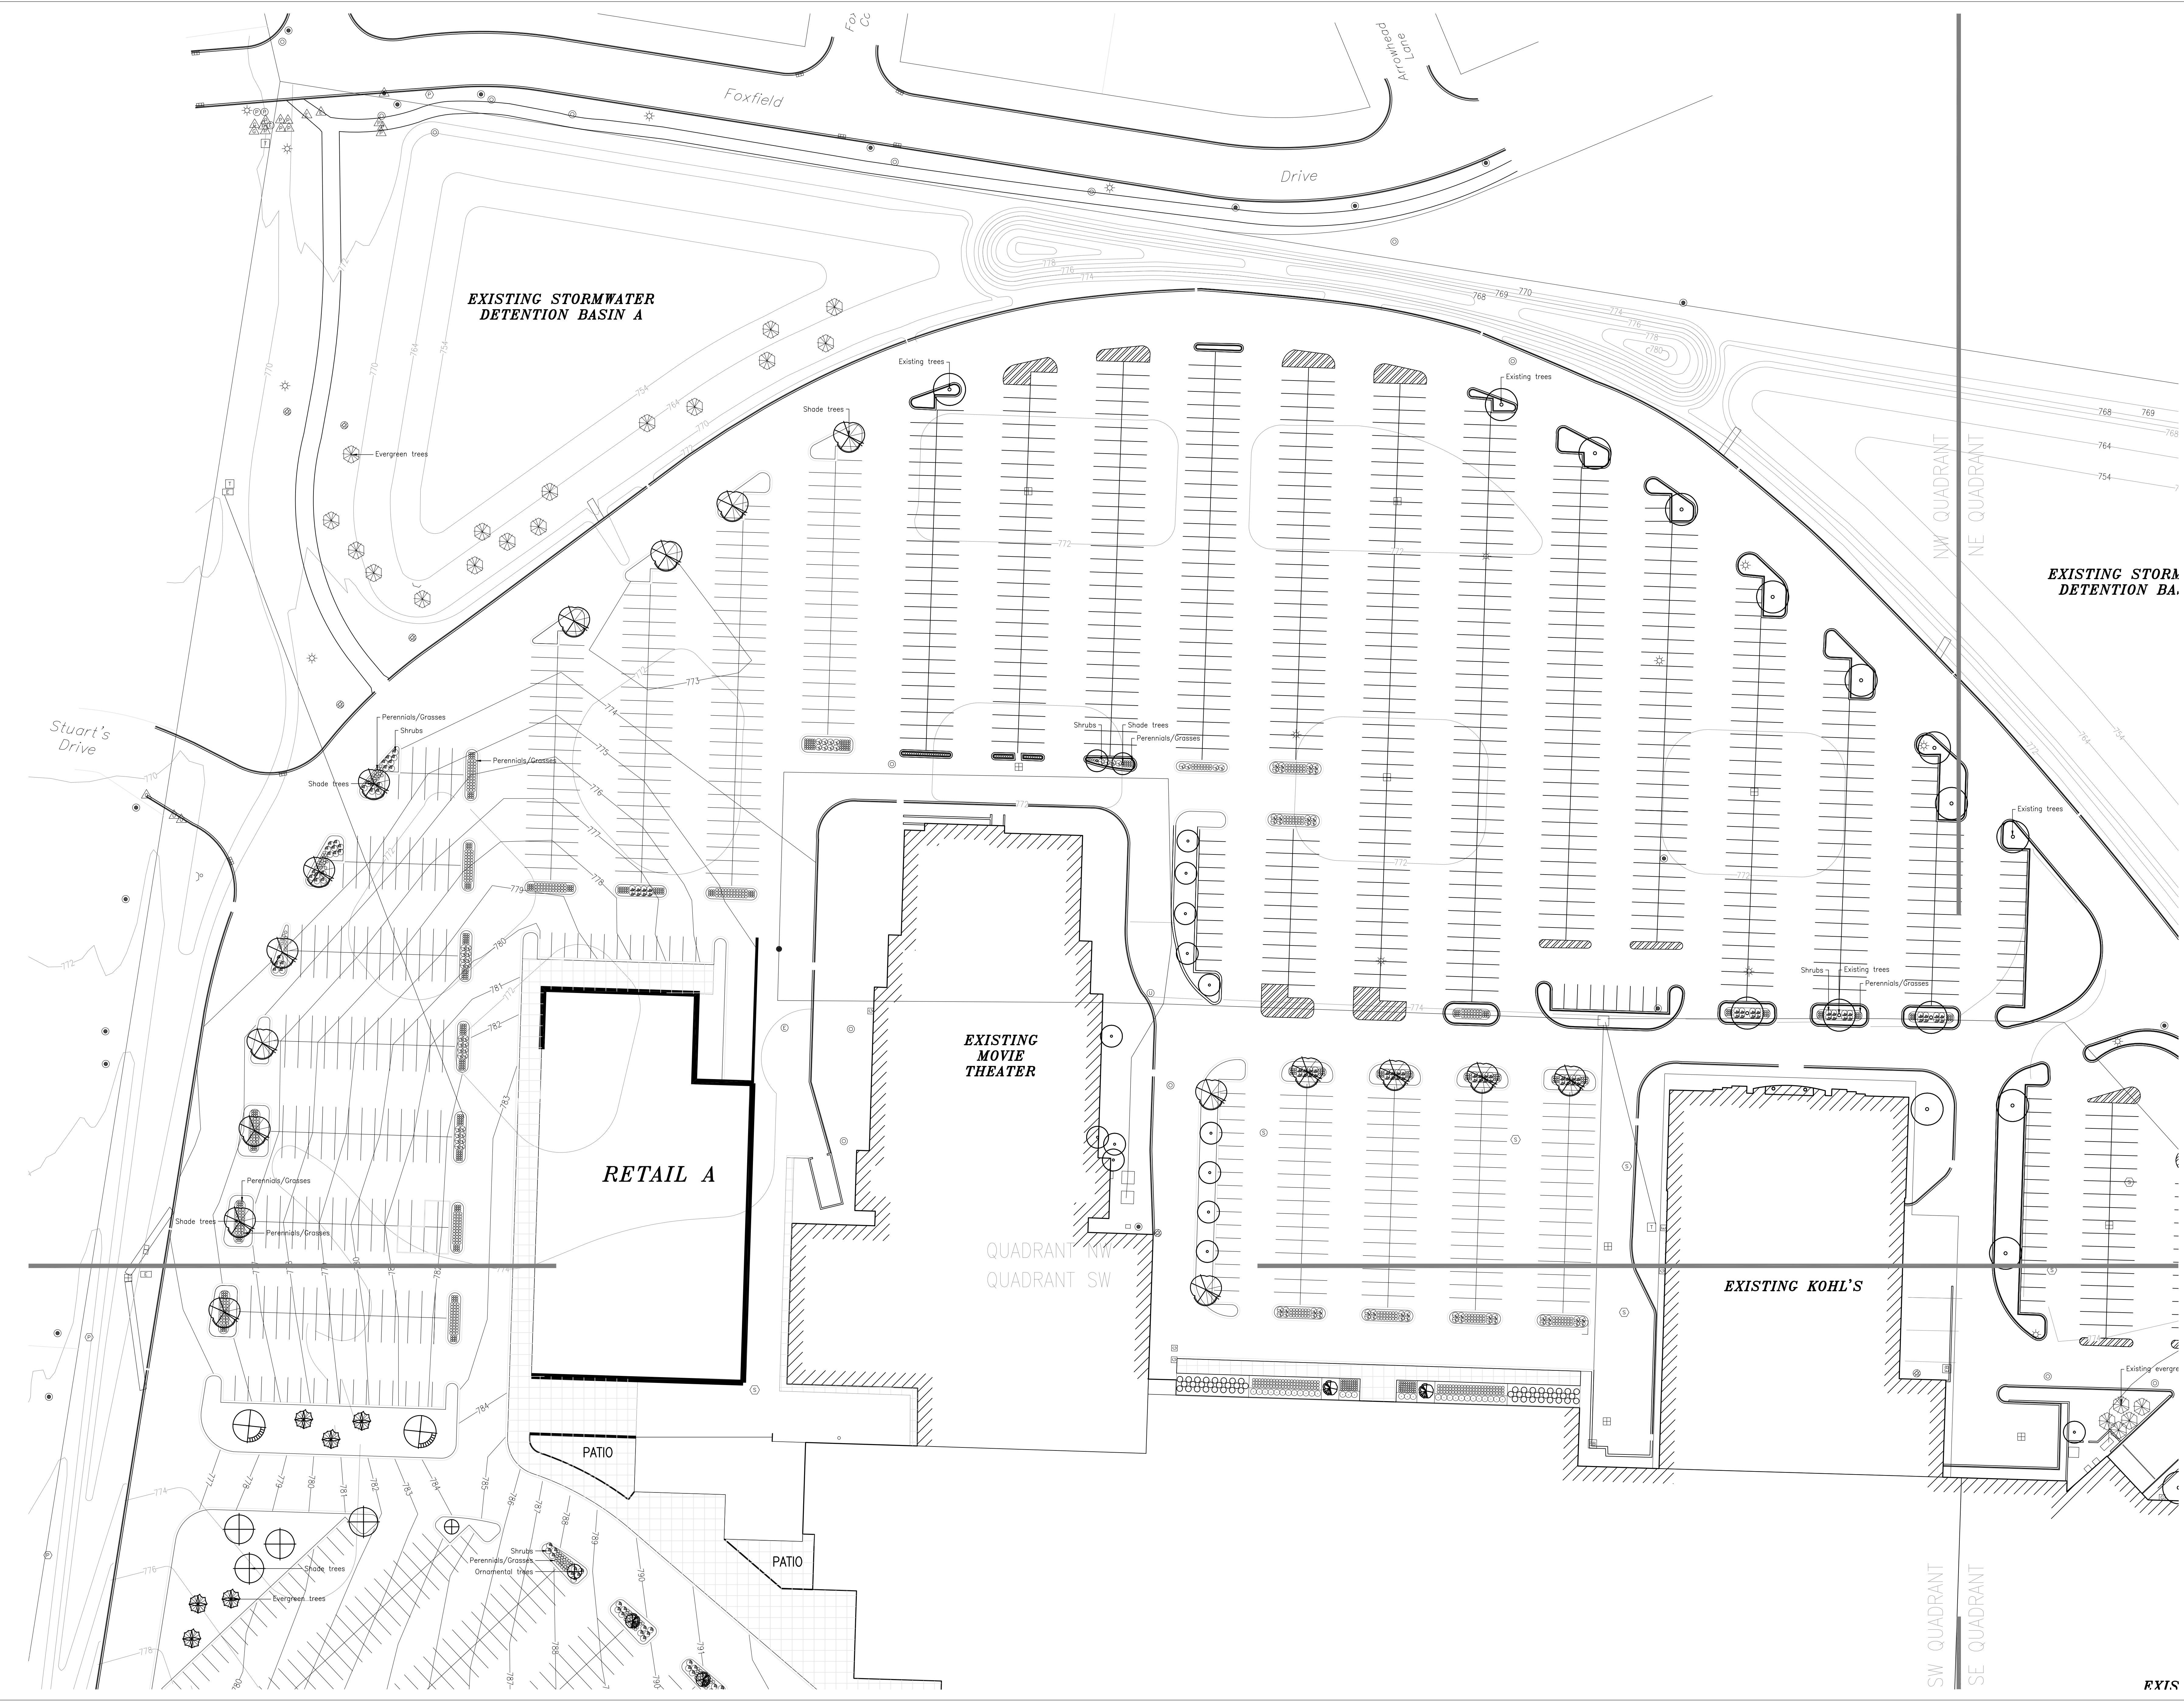

EXISTING STORMWATER
DETENTION BASIN

EXISTING STORMWATER
DETENTION BASIN A

EXISTING MOVIE
THEATER

RETAIL A

EXISTING KOHL'S

PATIO

PATIO

QUADRANT NW
QUADRANT SW


NW QUADRANT
NE QUADRANT

SW QUADRANT
SE QUADRANT

Landscape Plan
Concept

Number	Description	Date
1	For Review	10.01.13

Number	44613
Scale	1" = 40'
File	446CP1A
Sheet	L20

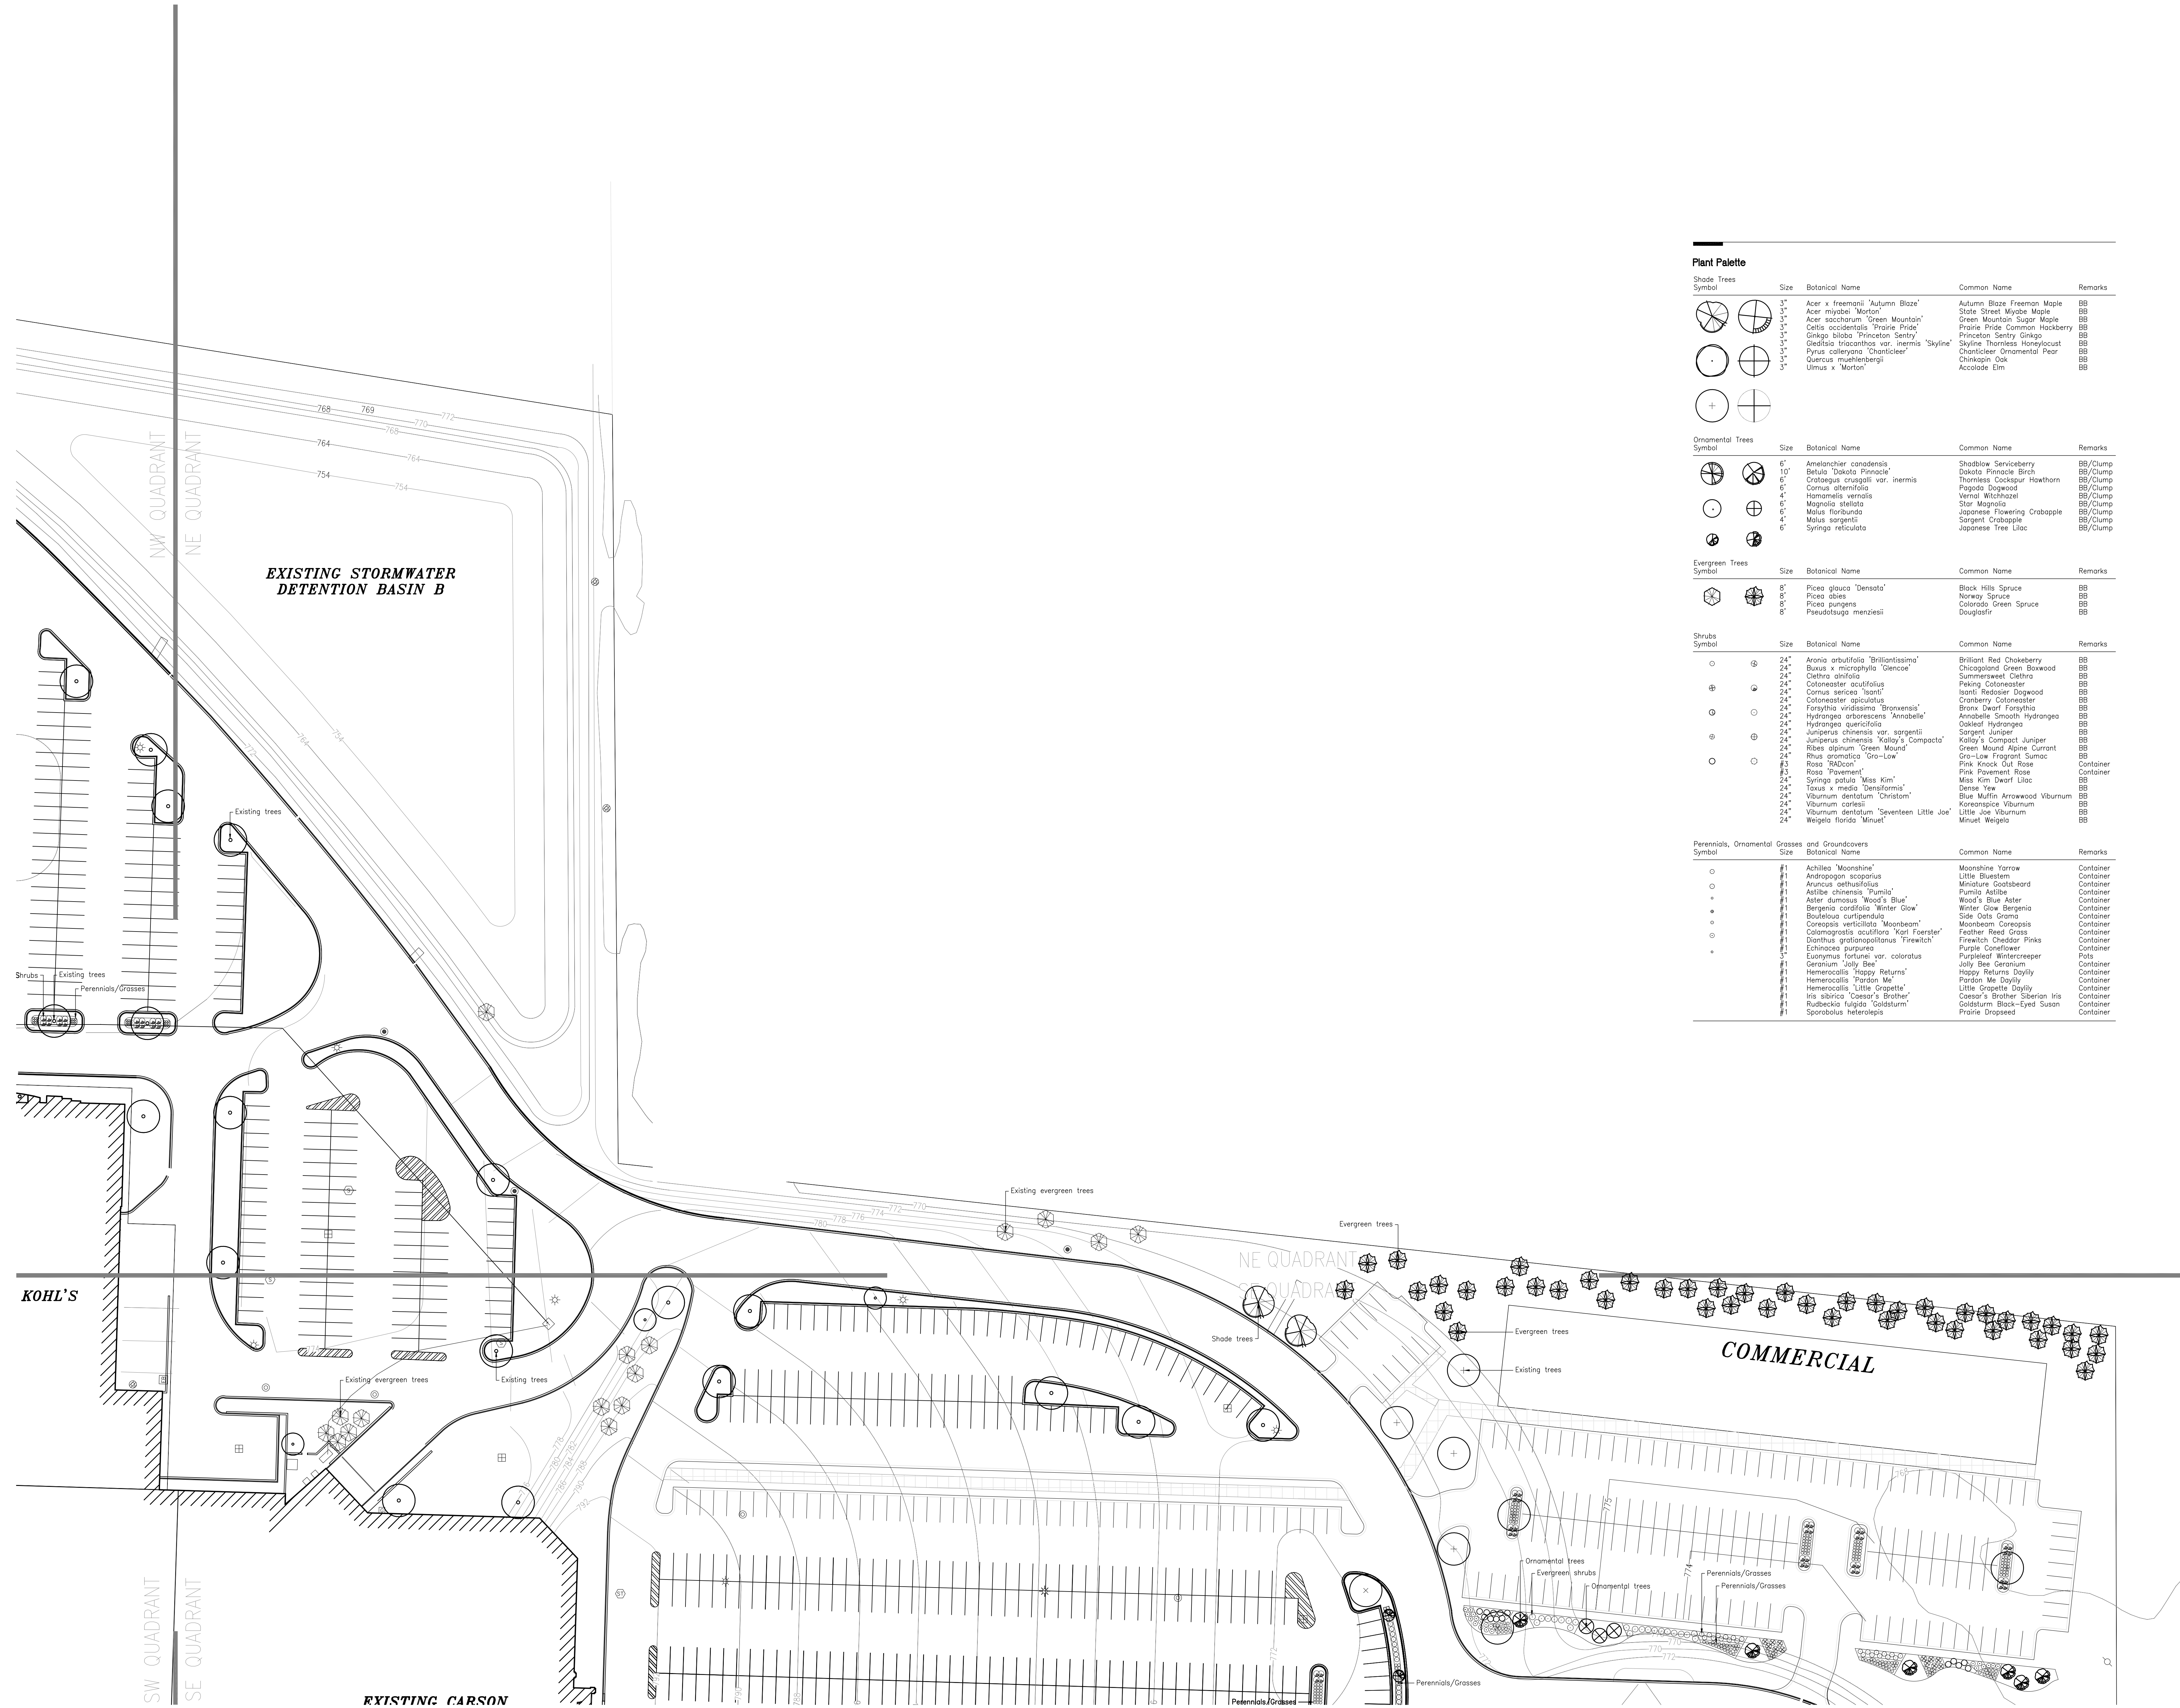

Plant Palette

Shade Trees	Size	Botanical Name	Common Name	Remarks
(Symbol)	3"	Acer x freemanii 'Autumn Blaze'	Autumn Blaze Freeman Maple	BB
(Symbol)	3"	Acer nyctelabium 'Morton'	State Street Maple	BB
(Symbol)	3"	Acer saccharum 'Green Mountain'	Green Mountain Sugar Maple	BB
(Symbol)	3"	Q. laevis occidentalis 'Prairie Pride'	Prairie Pride Common Hackberry	BB
(Symbol)	3"	Ginkgo biloba 'Princeton Sentry'	Princeton Sentry Ginkgo	BB
(Symbol)	3"	Q. laevis 'Skyline'	Skyline Thornless Honeylocust	BB
(Symbol)	3"	Pinus strobus 'Chanticleer'	Chanticleer Ornamental Pine	BB
(Symbol)	3"	Quercus muhlenbergii	Chinkapin Oak	BB
(Symbol)	3"	Ulmus x 'Morton'	Accolade Elm	BB

Ornamental Trees	Size	Botanical Name	Common Name	Remarks
(Symbol)	6'	Ametanchar canadensis	Shadblow Serviceberry	BB/Clump
(Symbol)	10'	Betula 'Dakota Pinnacle'	Dakota Pinnacle Birch	BB/Clump
(Symbol)	6'	Crataegus crusgalli var. inermis	Thornless Cockspur Hawthorn	BB/Clump
(Symbol)	6'	Cornus alternifolia	Pagoda Dogwood	BB/Clump
(Symbol)	4'	Hammamelis vernalis	Vernal Witchhazel	BB/Clump
(Symbol)	6'	Magnolia stellata	Star Magnolia	BB/Clump
(Symbol)	6'	Malus floribunda	Japanese Flowering Crabapple	BB/Clump
(Symbol)	4'	Molus sargentii	Sargent Crabapple	BB/Clump
(Symbol)	6'	Syringa reticulata	Japanese Tree Lilac	BB/Clump

Evergreen Trees	Size	Botanical Name	Common Name	Remarks
(Symbol)	8'	Picea glauca 'Densata'	Black Hills Spruce	BB
(Symbol)	8'	Picea abies	Norway Spruce	BB
(Symbol)	8'	Picea pungens	Colorado Green Spruce	BB
(Symbol)	8'	Pseudotsuga menziesii	Douglasfir	BB

Shrubs	Size	Botanical Name	Common Name	Remarks
(Symbol)	24"	Aronia arbutifolia 'Brilliantissima'	Brilliant Red Chokeberry	BB
(Symbol)	24"	Buxus x microphylla 'Glencoe'	Chicagoland Green Boxwood	BB
(Symbol)	24"	Celtis alnifolia	Summerweet Cleetra	BB
(Symbol)	24"	Cotoneaster acutifolius	Peking Cotoneaster	BB
(Symbol)	24"	Cornus sericea 'Isanti'	Isanti Redosier Dogwood	BB
(Symbol)	24"	Cotoneaster spiculatus	Cranberry Cotoneaster	BB
(Symbol)	24"	Foraythia viridissima 'Bronxensis'	Bronx Dwarf Forsythia	BB
(Symbol)	24"	Hydrangea arborescens 'Annabelle'	Annabelle Smooth Hydrangea	BB
(Symbol)	24"	Hydrangea quercifolia	Oakleaf Hydrangea	BB
(Symbol)	24"	Juniperus chinensis var. sargentii	Sargent Juniper	BB
(Symbol)	24"	Juniperus chinensis 'Kalley's Compacta'	Kalley's Compact Juniper	BB
(Symbol)	24"	Ribes alpinum 'Green Mound'	Green Mound Alpine Currant	BB
(Symbol)	24"	Rhus aromatica 'Gro-Low'	Gro-Low Fragrant Sumac	BB
(Symbol)	#3	Rosa 'RAlcon'	Pink Knock Out Rose	Container
(Symbol)	#3	Rosa 'Powernet'	Pink Powernet Rose	Container
(Symbol)	24"	Syringa patula 'Miss Kim'	Miss Kim Dwarf Lilac	BB
(Symbol)	24"	Toxus x media 'Densiformis'	Dense Tree	BB
(Symbol)	24"	Viburnum dentatum 'Christom'	Blue Muffin Arrowwood Viburnum	BB
(Symbol)	24"	Viburnum coccineum	Koreanopice Viburnum	BB
(Symbol)	24"	Viburnum dentatum 'Seventeen Little Joe'	Little Joe Viburnum	BB
(Symbol)	24"	Weigela florida 'Minuet'	Minuet Weigela	BB

Perennials, Ornamental Grasses and Groundcovers	Size	Botanical Name	Common Name	Remarks
(Symbol)	#1	Achillea 'Moonshine'	Moonshine Yarrow	Container
(Symbol)	#1	Andropogon scoparius	Little Bluestem	Container
(Symbol)	#1	Anuncis oetiusfolius	Minutaire Goutbeard	Container
(Symbol)	#1	Asilbe chinensis 'Pumila'	Pumila Astilbe	Container
(Symbol)	#1	Aster dumosus 'Wood's Blue'	Wood's Blue Aster	Container
(Symbol)	#1	Bergenia cordifolia 'Winter Glow'	Winter Glow Bergenia	Container
(Symbol)	#1	Bouteloua curtipendula	Side Oats Grama	Container
(Symbol)	#1	Coreopsis verticillata 'Moonbeam'	Moonbeam Coreopsis	Container
(Symbol)	#1	Cotomagnolis acutiflora 'Karl Foerster'	Feather Reed Grass	Container
(Symbol)	#1	Dianthus gratianopolitanus 'Firewitch'	Firewitch Cheddar Pinks	Container
(Symbol)	#1	Echinacea purpurea	Purple Coneflower	Container
(Symbol)	3"	Euryonymus fortunei var. coloratus	Purpleleaf Wintercreeper	Pots
(Symbol)	#1	Geranium 'Jolly Bee'	Jolly Bee Geranium	Container
(Symbol)	#1	Hemerocallis 'Happy Returns'	Happy Returns Daylily	Container
(Symbol)	#1	Hemerocallis 'Pardon Me'	Pardon Me Daylily	Container
(Symbol)	#1	Hemerocallis 'Little Grapes'	Little Grapes Daylily	Container
(Symbol)	#1	Iris sibirica 'Caesar's Brother'	Caesar's Brother Siberian Iris	Container
(Symbol)	#1	Rudbeckia fulgida 'Goldsturm'	Goldsturm Black-Eyed Susan	Container
(Symbol)	#1	Sporobolus heterolepis	Prairie Dropseed	Container



The New Charlestowne Mall
 3800 East Main Street
 St. Charles, Illinois

DAVID R. McCALLUM ASSOCIATES, INC.
 LANDSCAPE ARCHITECTS
 300 N. Milwaukee Avenue | Lombard, Illinois 60148
 T 847.302.2209 | F 847.302.2204




JACOB & HEFNER ASSOCIATES, INC.
 ARCHITECTS - INTERIORS
 1500 South Highland Avenue, Suite 100
 Lombard, IL 60148
 PHONE: (708) 482-4200
 FAX: (708) 482-4201

The KRAUSZ COMPANIES, Inc.
 44 Montgomery Street | Suite 3000
 San Francisco, California 94104
 T 415.775.9500

Landscape Plan Concept

Number	Description	Date
1	For Review	10.01.13
Mark		
Issuance		
Number	44613	
Scale	1" = 40'	
File	446CP1A	
Sheet	L40	

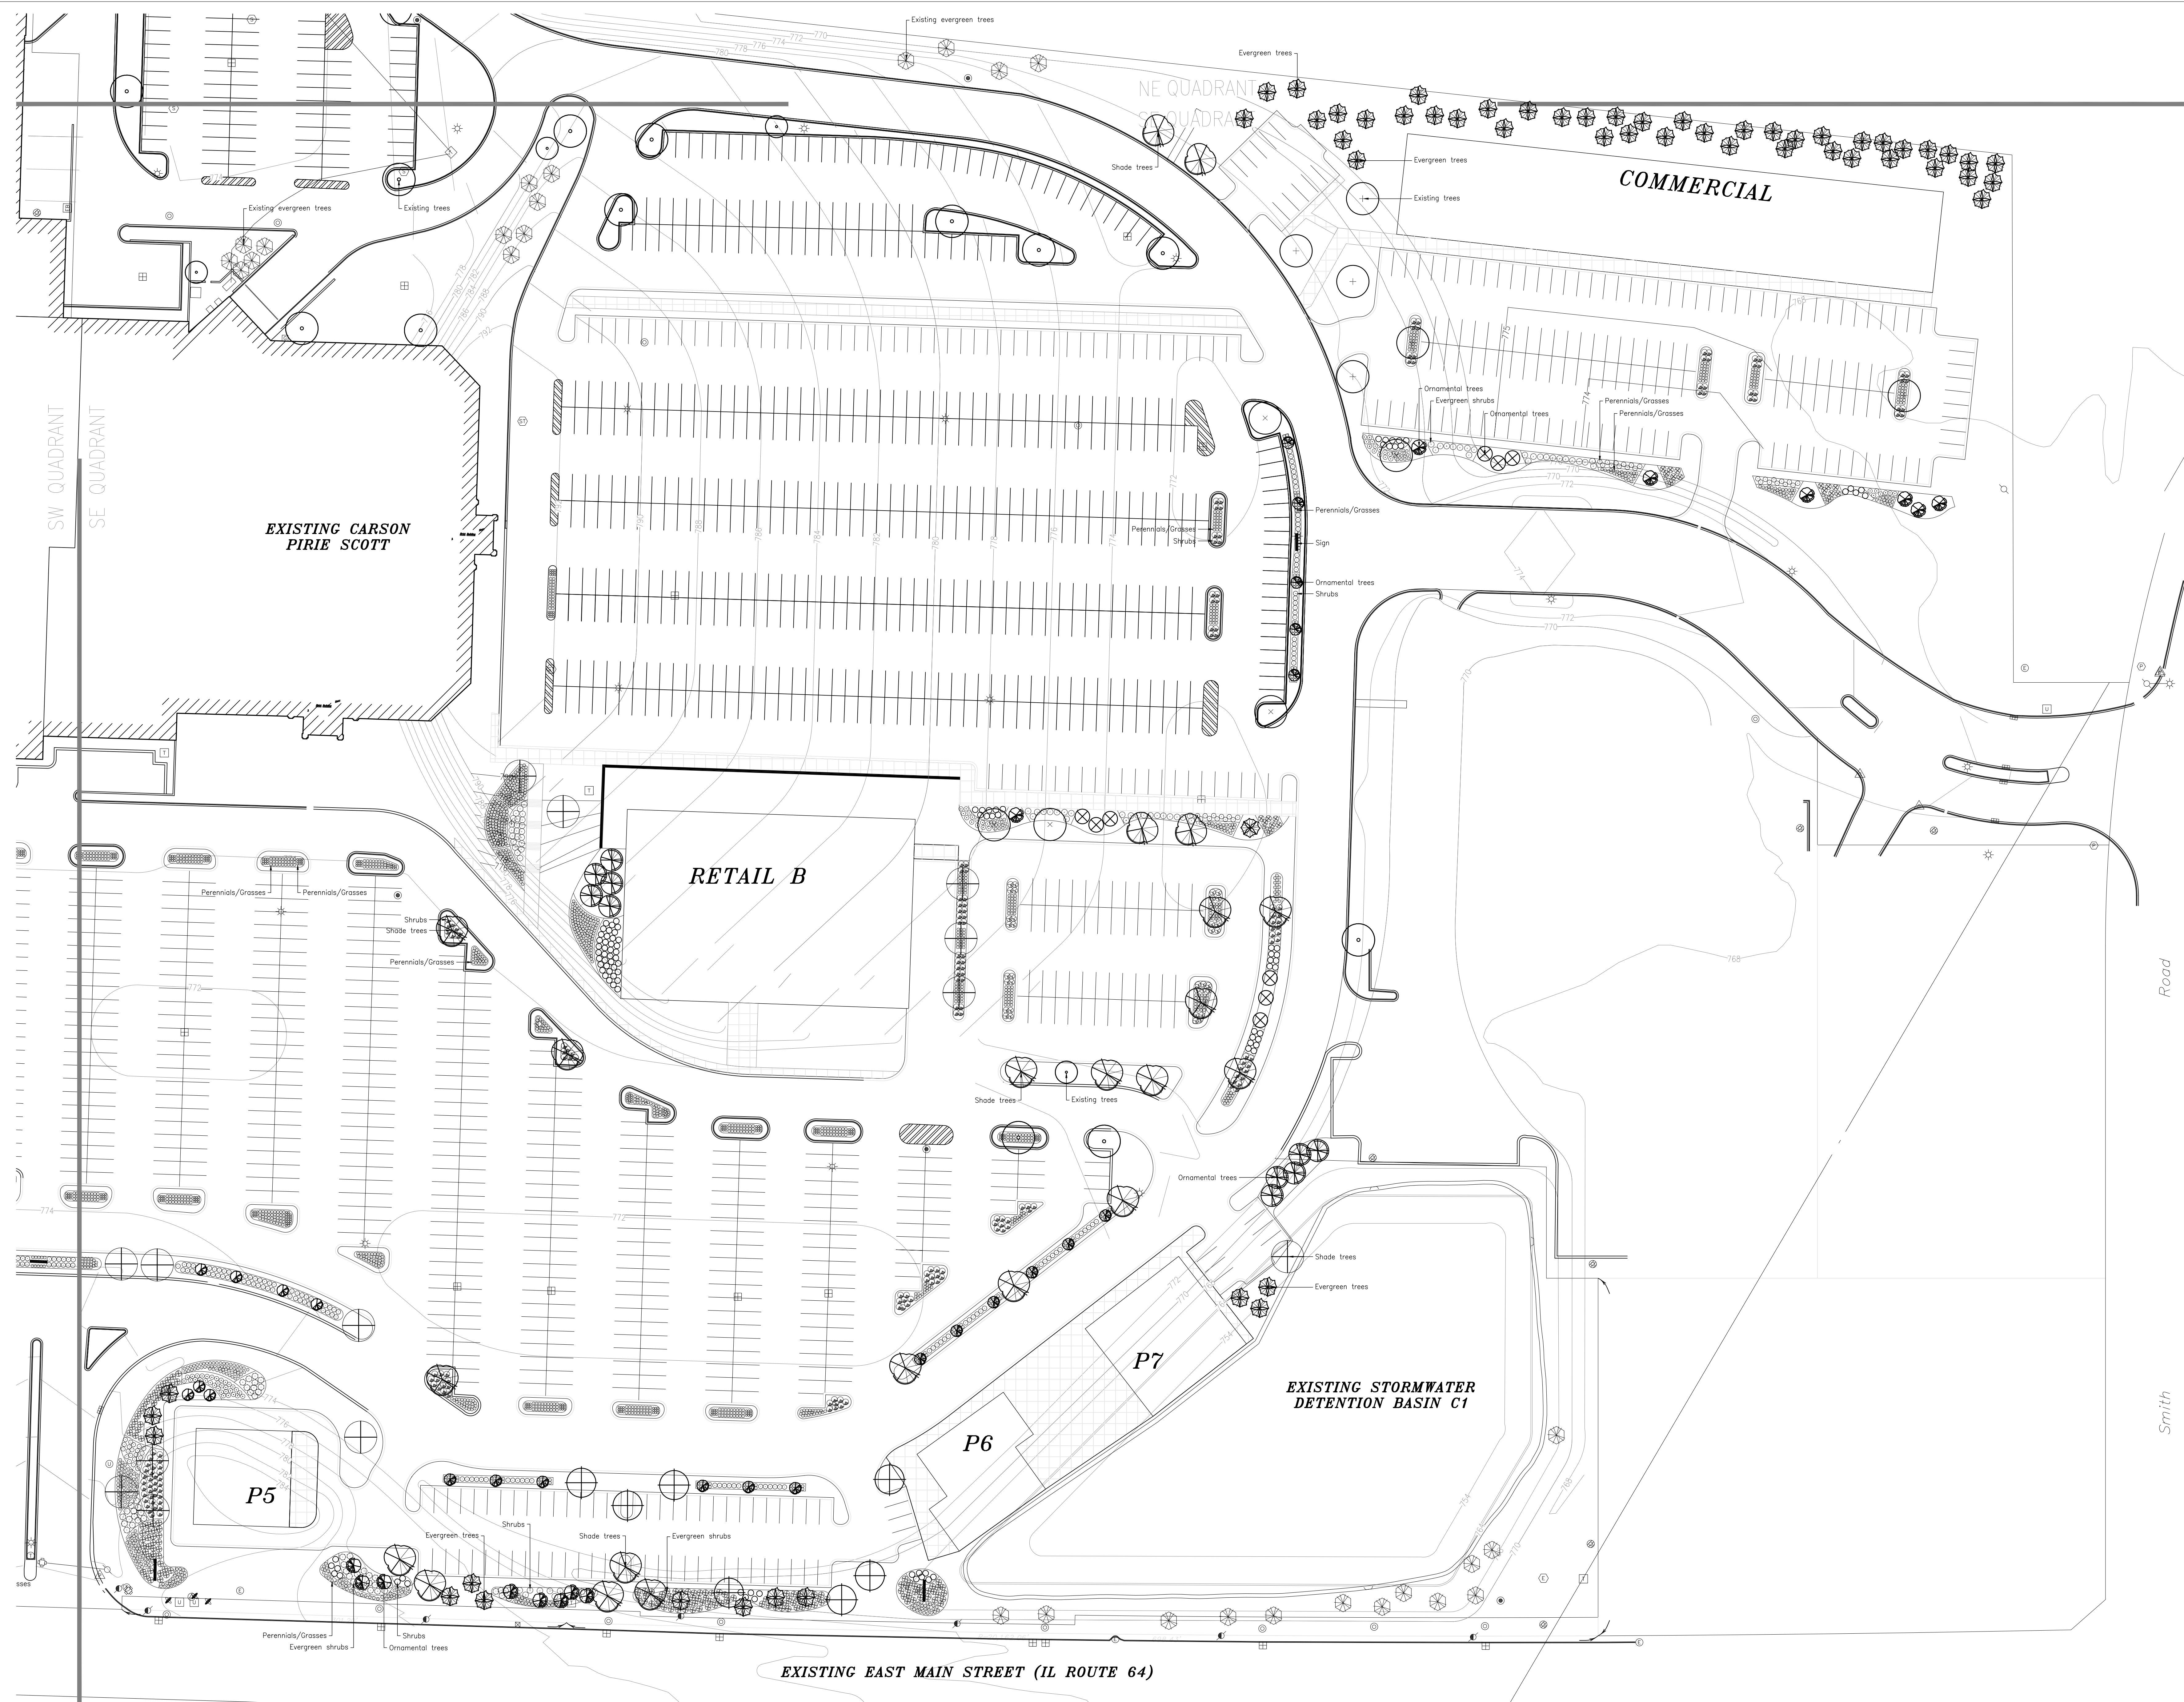

The New Charlestowne Mall
 3800 East Main Street
 St. Charles, Illinois

DAVID R. McCALLUM ASSOCIATES, INC.
 LANDSCAPE ARCHITECTS
 350 N. Milwaukee Avenue | Lombard, Illinois 60148
 T 847.382.2209 | F 847.382.2204



JACOB & HEFFNER ASSOCIATES, INC.
 ARCHITECTS | INTERIORS
 1540 South Highland Avenue, Suite 100
 Lombard, IL 60148
 PHONE: (708) 852-8200
 FAX: (708) 852-8201

The KRAUSZ COMPANIES, Inc.
 44 Montgomery Street | Suite 3000
 San Francisco, California 94104
 T 415.775.9500

**Landscape Plan
 Concept**

1	For Review	10.01.13
Mark	Description	Date
Issuance		
Number	44613	
Scale	1" = 40'	
File	446CP1A	
Sheet	L50	