


TOTAL PROPERTY AREA = 81.31 ACRES.

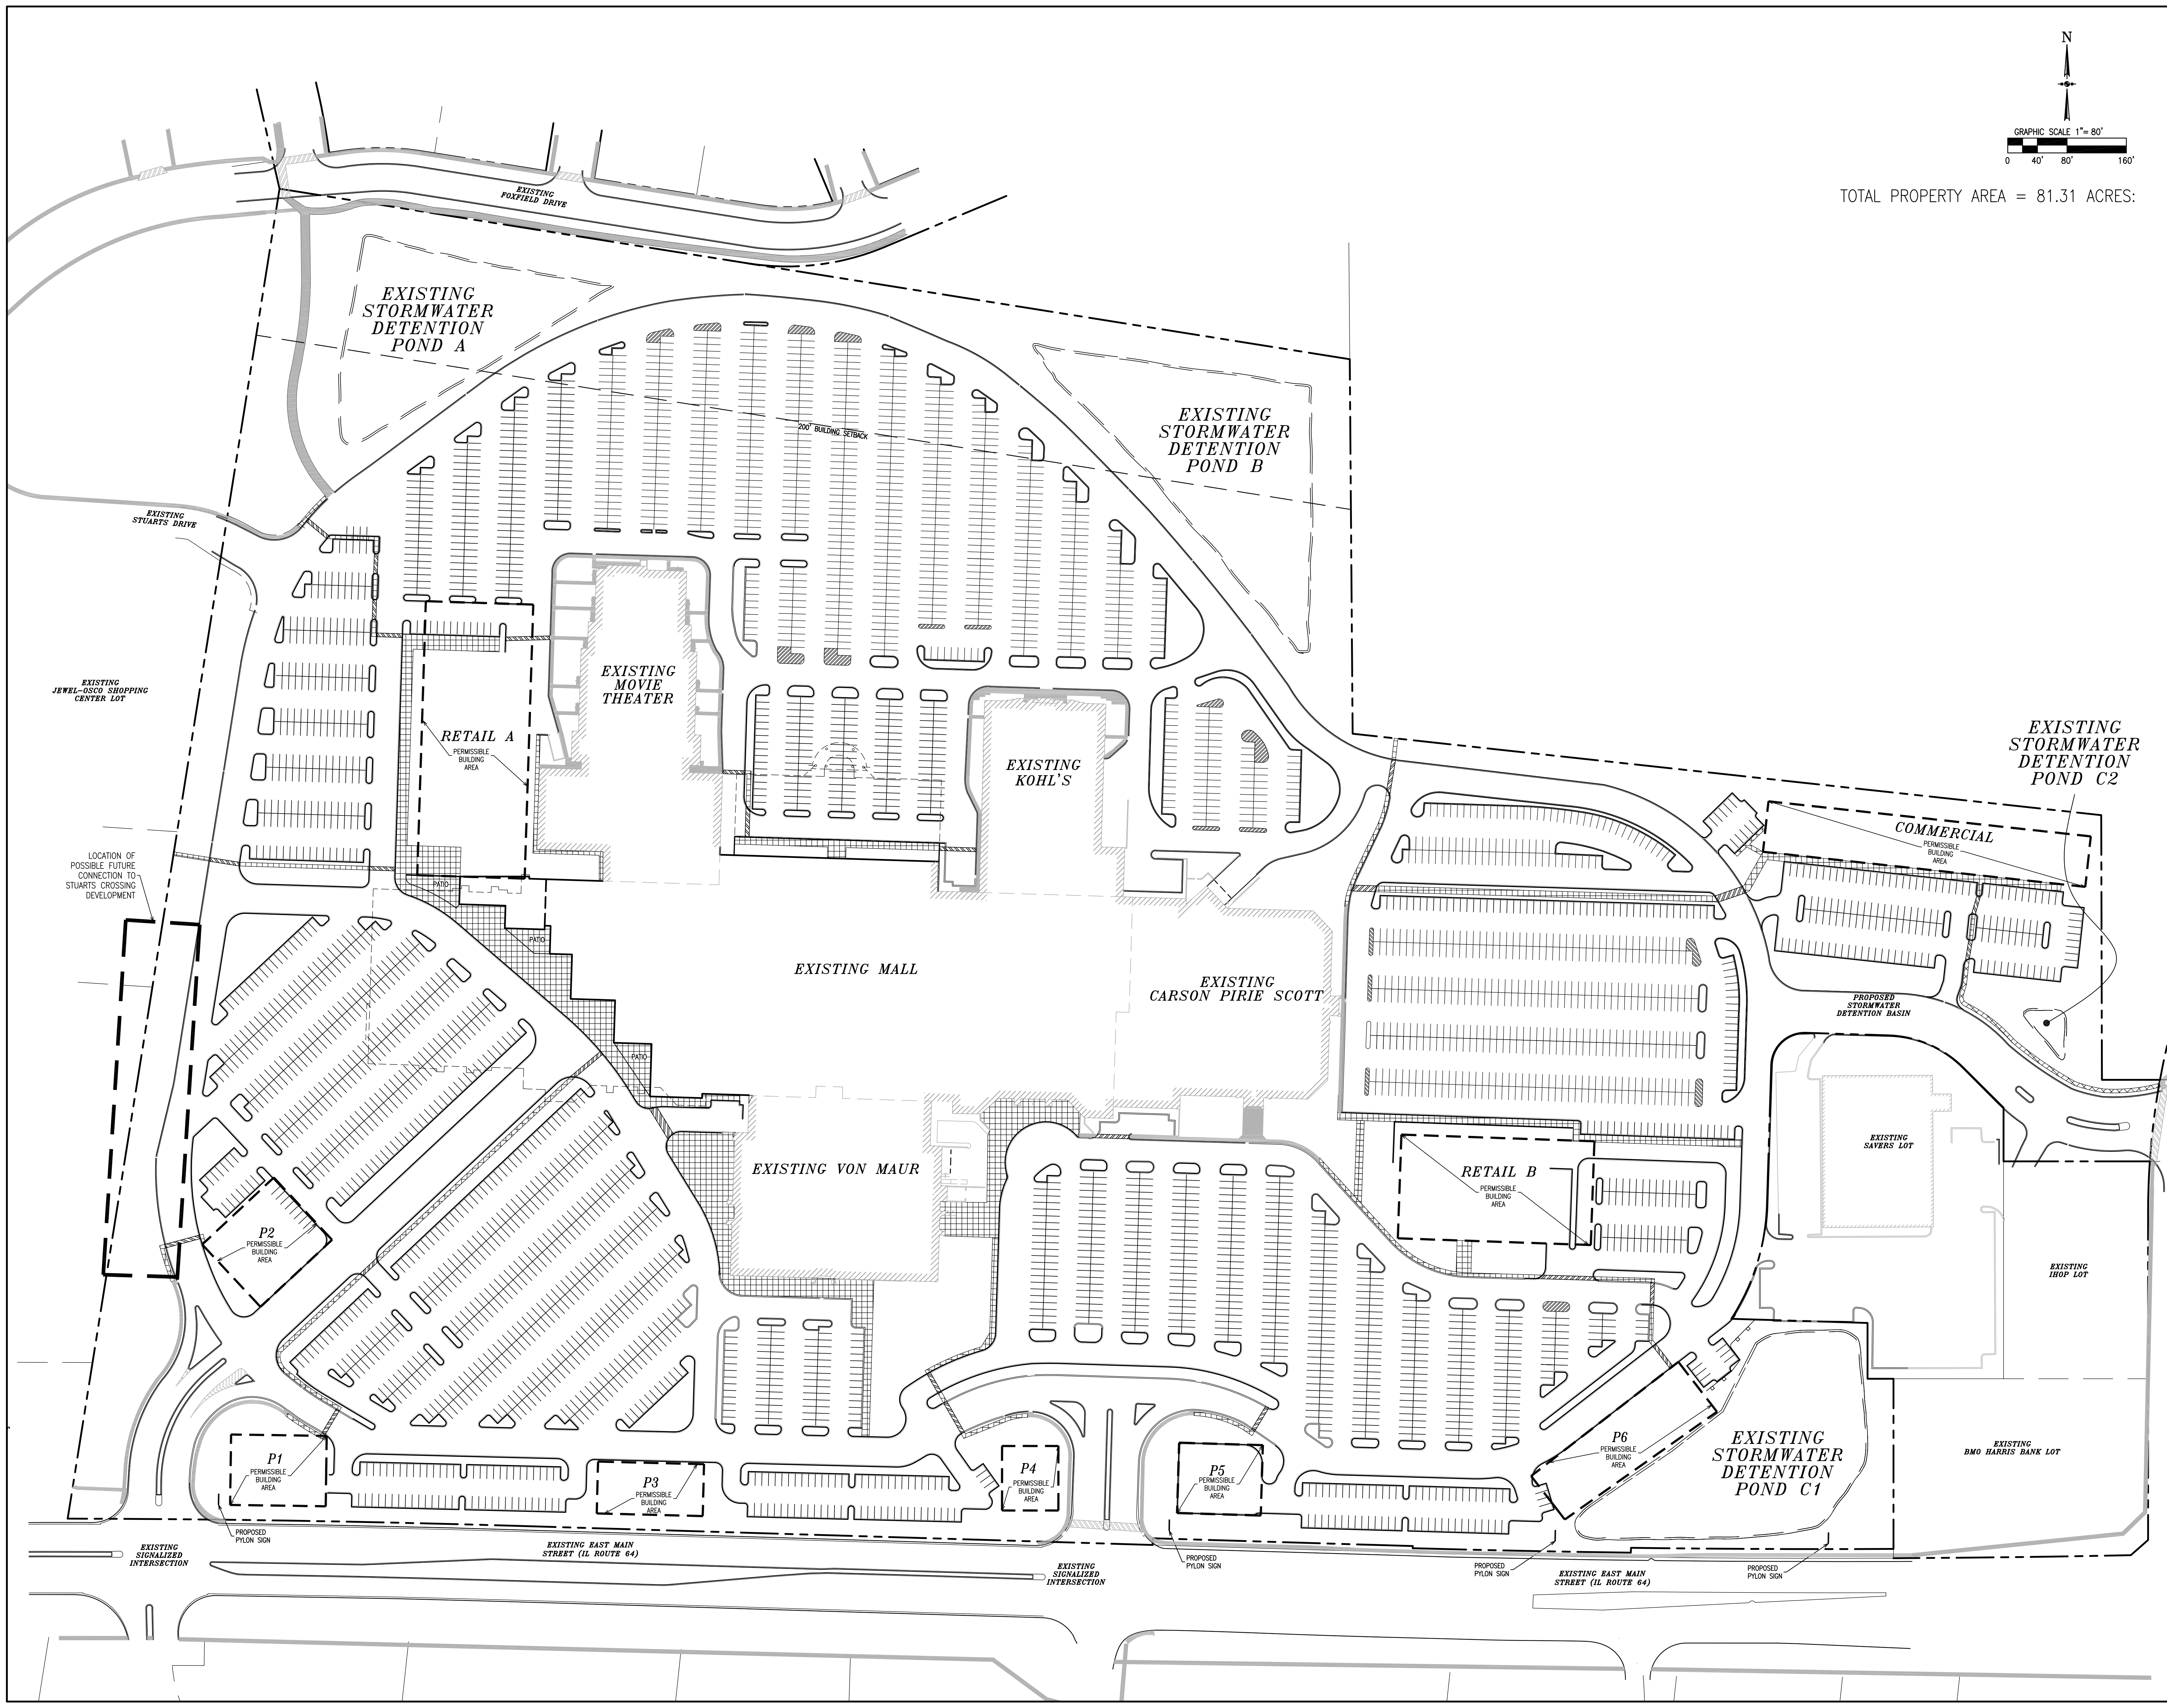

CONCEPTUAL SITE PLAN  
 THE NEW CHARLESTOWNE MALL  
 3800 E. MAIN STREET  
 ST. CHARLES, ILLINOIS

JACOB & HEFNER ASSOCIATES, INC.  
 ENGINEERS • SURVEYORS  
 1910 S. Highland Avenue, Suite 100  
 Lombard, IL 60148  
 PHONE: (630) 652-4000  
 FAX: (630) 652-4001

THE KRAUSZ COMPANIES, INC.  
 SC 3800 MAIN, LLC.

1"=80'  
 F021  
 EX1

NO.	DESCRIPTION	DATE	CHECKED BY:
1	DESIGNED BY:		
2	OUTLET PARKING EXHIBIT	10/09/13	
3	PERMITTED FOR BID	9/19/13	