
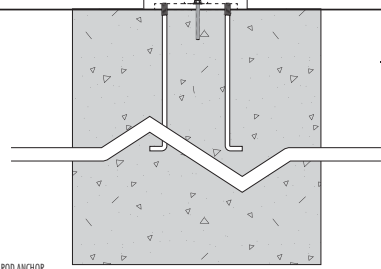
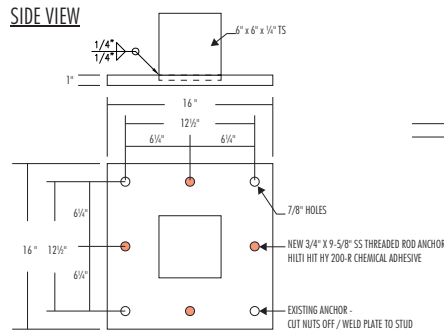
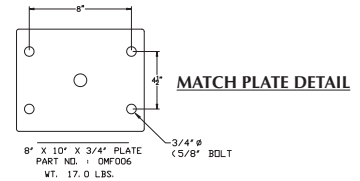
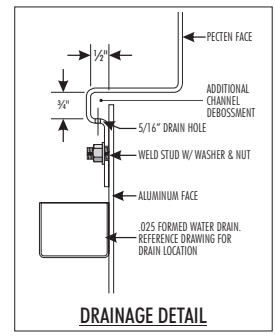
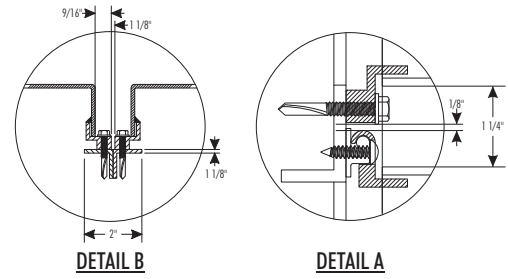


 ST. CHARLES <small>SINCE 1834</small>	HISTORIC PRESERVATION COMMISSION AGENDA ITEM EXECUTIVE SUMMARY			
	Agenda Item Title/Address:	COA: 307 W. Main St. (sign)		
	Proposal:	Replace freestanding sign		
	Petitioner:	Parvin-Clauss Sign Co.		
Please check appropriate box (x)				
	PUBLIC HEARING		MEETING 11/4/15	X
AGENDA ITEM CATEGORY:				
<input checked="" type="checkbox"/>	Certificate of Appropriateness (COA)		Façade Improvement Plan	
	Preliminary Review		Landmark/District Designation	
	Discussion Item		Commission Business	
ATTACHMENTS:				
Sign rendering				
EXECUTIVE SUMMARY:				
<p>A COA for a replacement freestanding sign of the same design was approved on 10/7/15.</p> <p>Approval of the COA was conditional upon a Zoning Variation being granted for a setback reduction.</p> <p>The Zoning Board of Appeals granted the setback variation on 10/22/15, with a condition that the sign height be increased to 12 ft.</p> <p>The sign proposal has been revised to show a height of 12 ft. The design of the sign face has not changed from what the Commission previously approved.</p>				
RECOMMENDATION / SUGGESTED ACTION:				
Provide feedback and recommendations on approval of the COA.				

TO BE MANUFACTURED WITH **ABLE LEDS - 1SR1608L2PD-S**

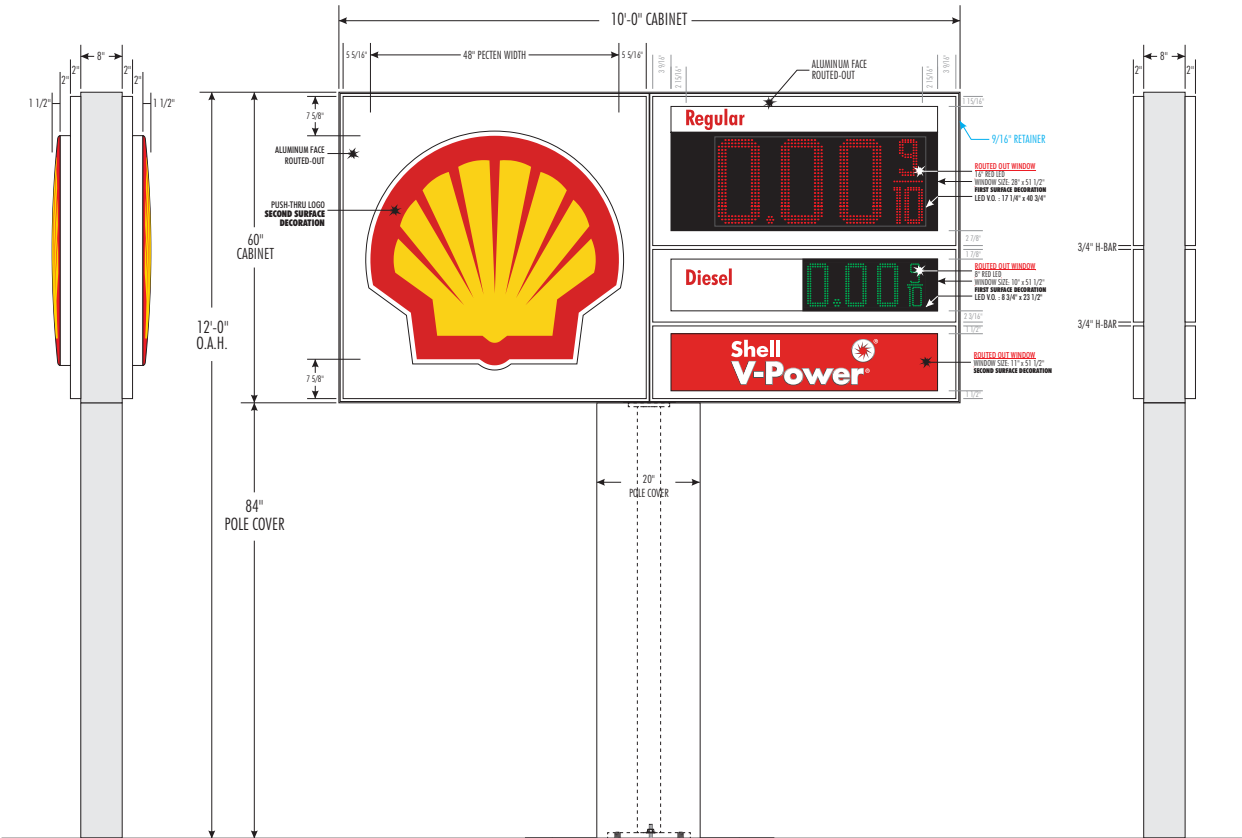

(1) 5'-0" x 10'-0" x 8" Double Face Illuminated MID Sign

- Cabinet:** Extruded Aluminum
- Faces:** Routed Aluminum
- Graphics:** Standard SHELL
- Illumination:** White LEDs
- Pricer Units:** Red & Green LEDs
- Pole Cover:** Fabricated Aluminum - Shell Warm White w/
- Power:** Reuse Existing
- Mounting:** Reuse Existing Concrete Foundation
 - New 6" x 6" Tube Steel w/ 16" x 16" x 1" Steel Base Plate & 8" x 10" x 3/4" Steel Match Plate
 - 3/4" x 9-5/8" SS Threaded Rod Anchors w/ Hilti HIT HY 200-R Chemical Adhesive

Parvin-Clauss
SIGN COMPANY

Design • Fabrication • Installation • Maintenance

1165TubewayDrive • CarolStream • Illinois 60188
Tel/630-510-2020 • Fax/630-510-2074
e-mail/signs@parvinclauss.com
www.parvinclauss.com

PROJECT:



307 W. Main St.,
ST. CHARLES

CUSTOMER APPROVAL:
DATE

AUTHORIZED SIGNATURE

REPRESENTATIVE

Kish Mahadev

DRAWN BY

Bill Marlow

DATE

9.22.15

SCALE

1/2" = 1'

SHEET NO.

1 of 2

WORK ORDER

73740

FILE NAME

PAR73740

REVISIONS:

1	10.26.15 - 12' OAH
2	
3	
4	
5	
6	
7	
8	

This sign is intended to be installed in accordance with the requirements of Article 600 of the National Electrical Code and/or other applicable local codes. This includes proper grounding and bonding of the sign.



This sign is built to UL Standards for operation in North America.

"This Document is owned by, and the information contained in it is proprietary to, Parvin-Clauss Sign Company. By receipt hereof the holder agrees not to use the information, disclose it to any third party, nor reproduce this document without the prior written consent of Parvin-Clauss Sign Company. Holder also agrees to immediately return this document upon request of Parvin-Clauss Sign Company."

© Copyright 2015 by Parvin-Clauss Sign Co.



Parvin-Clauss
SIGN COMPANY

Design • Fabrication • Installation • Maintenance
165TubewayDrive • CarolStream • Illinois60188
Tel/630-510-2020 • Fax/630-510-2074
e-mail/signs@parvinclauss.com
www.parvinclauss.com

PROJECT:



307 W. Main St.,
ST. CHARLES

CUSTOMER APPROVAL:
DATE

AUTHORIZED SIGNATURE

REPRESENTATIVE

Kish Mahadev

DRAWN BY

Bill Marlow

DATE

9.22.15

SCALE

SHEET NO.

2 of 2

WORK ORDER

73740

FILE NAME

PAR73740

REVISIONS:

- 1 10.26.15 - 12' OAH
- 2
- 3
- 4
- 5
- 6
- 7
- 8

This sign is intended to be installed in accordance with the requirements of Article 600 of the National Electrical Code and/or other applicable local codes. This includes proper grounding and bonding of the sign.



This sign is built to UL Standards for operation in North America.

This Document is owned by, and the information contained in it is proprietary to, Parvin-Clauss Sign Company. By receipt hereof the holder agrees not to use the information, disclose it to any third party, nor reproduce this document without the prior written consent of Parvin-Clauss Sign Company. Holder also agrees to immediately return this document upon request of Parvin-Clauss Sign Company.

© Copyright 2015 by Parvin-Clauss Sign Co.